


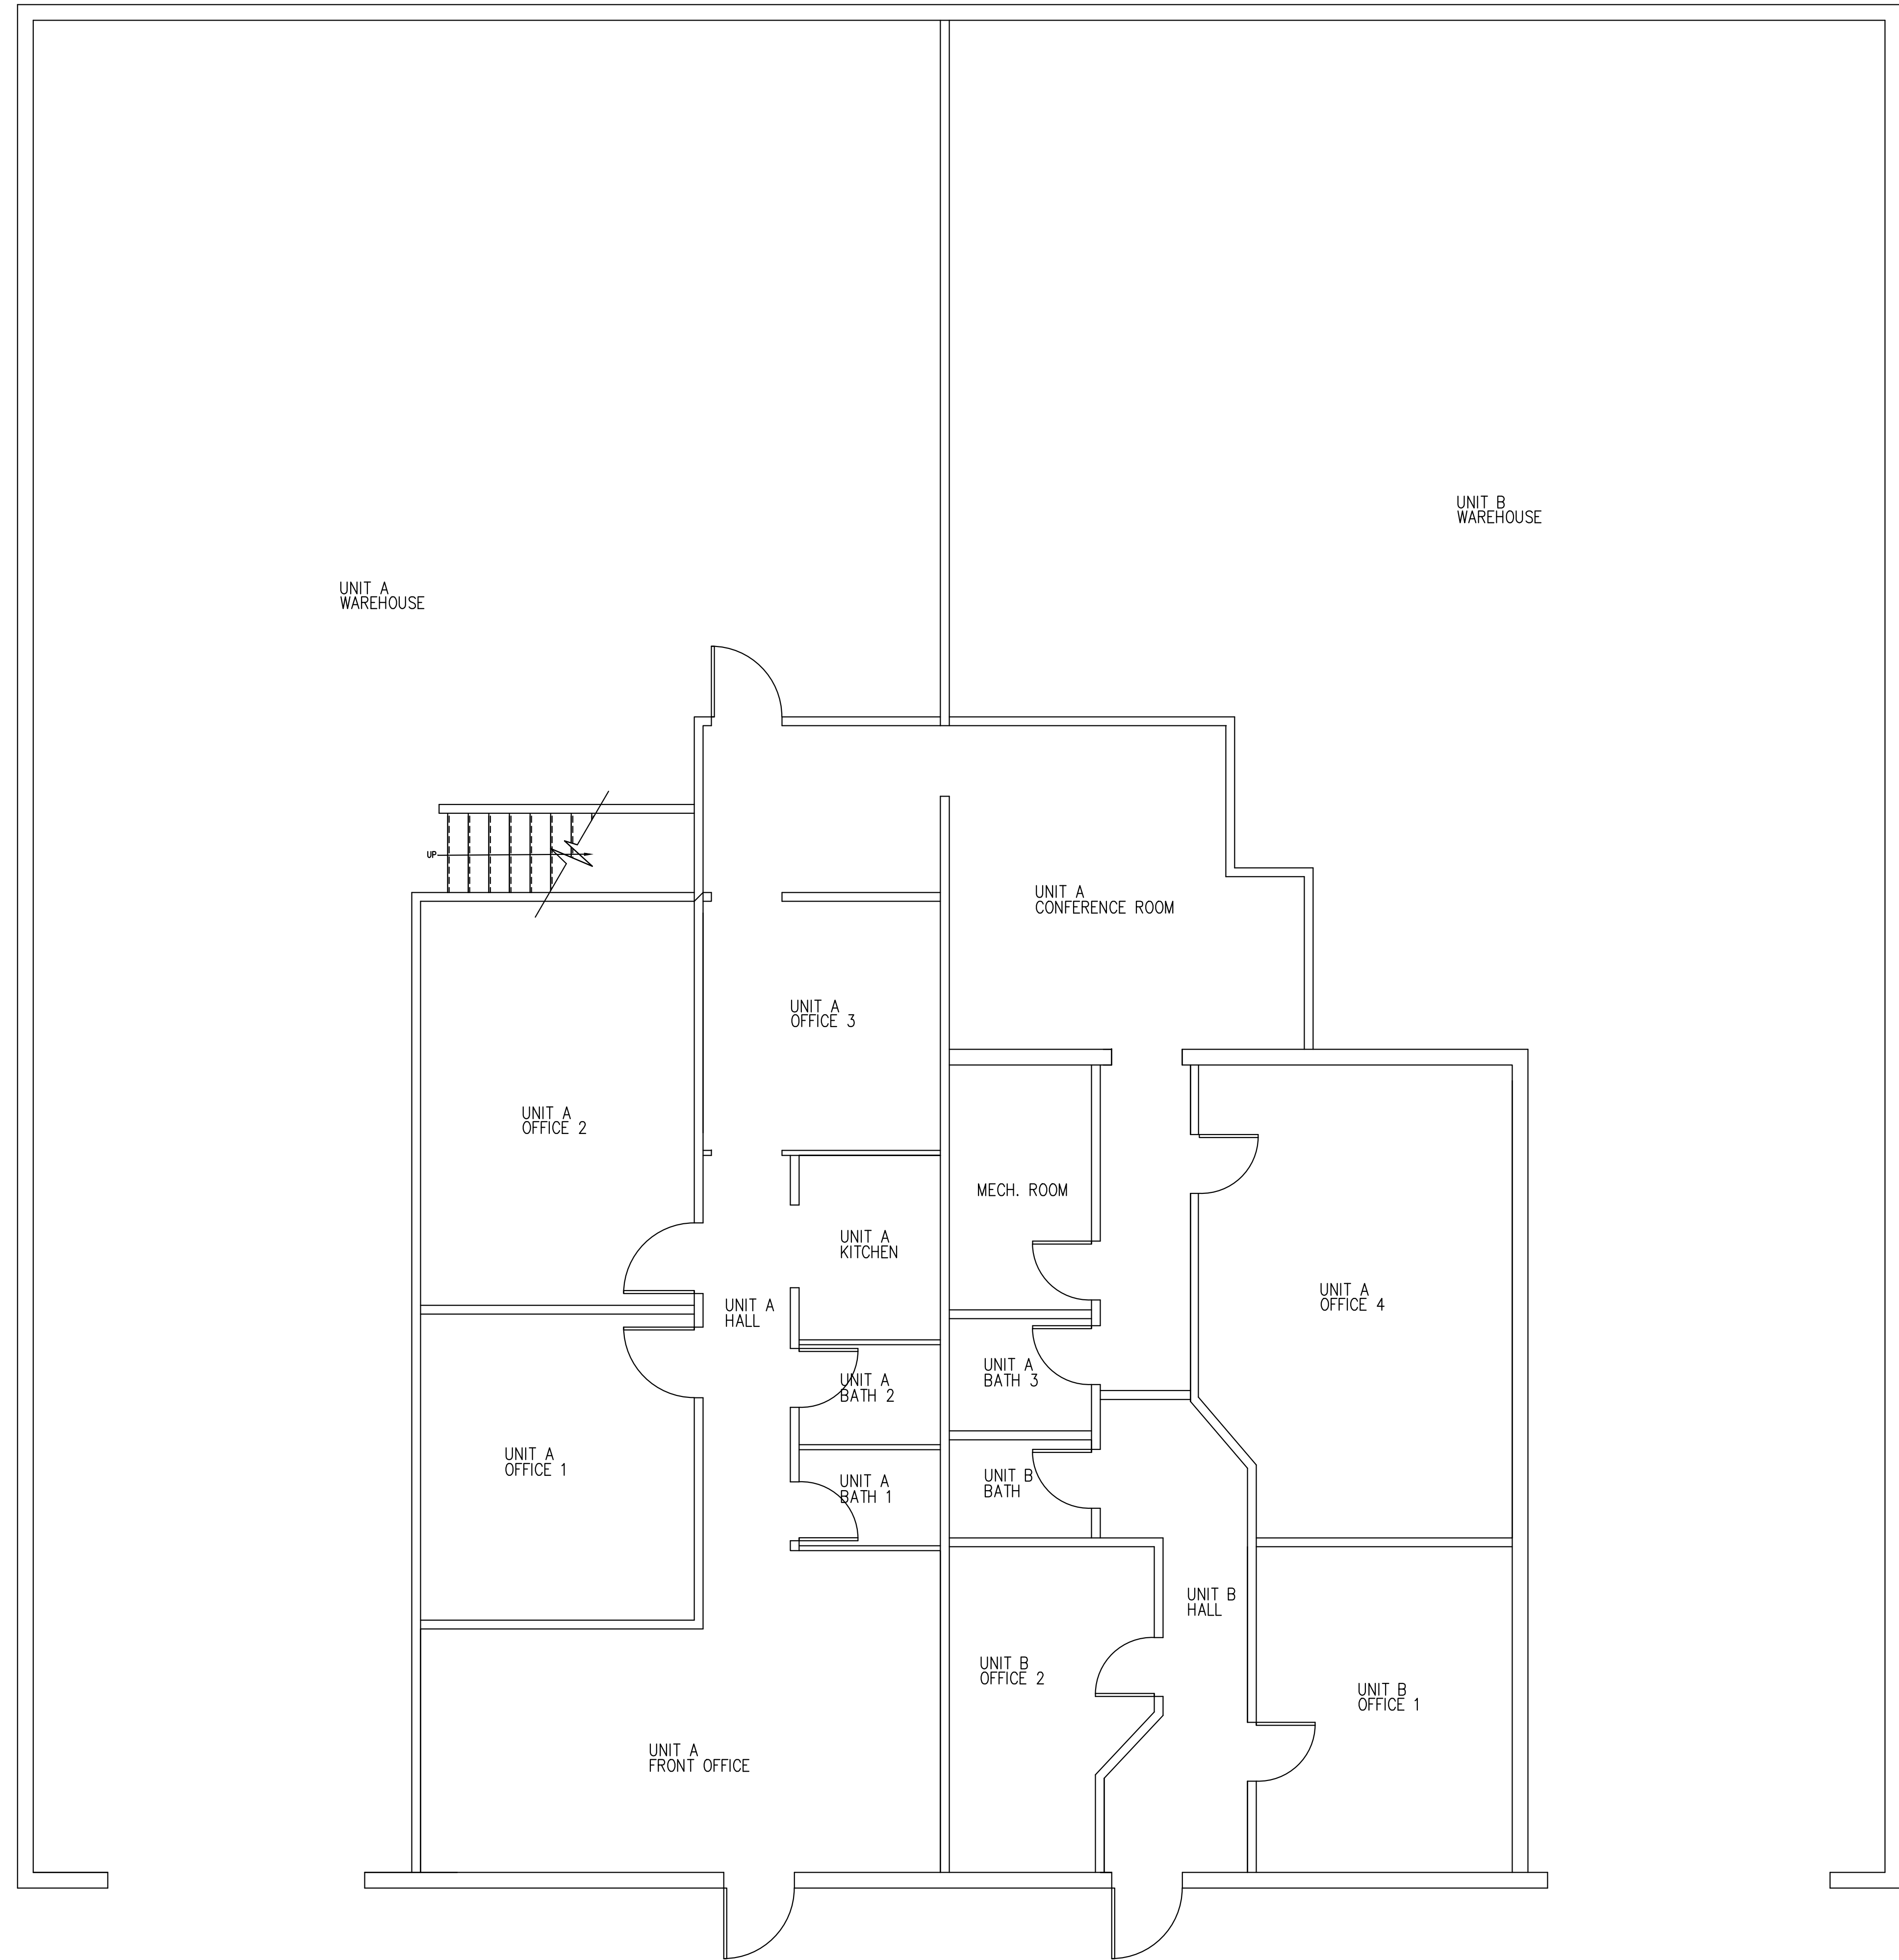

FLOOR PLAN
SCALE 1/4" = 1'

UNIT A
2,108 sq. ft Warehouse
1,663 sq. ft. Office

UNIT B
2,166 sq. ft. Warehouse
404 sq. ft Office

REVISION:	DATE:

OWNER	50 SHERIDAN ST. LLC 50 SHERIDAN ST. STRAITFORD CT. 06615	

DRAWING:	sq. footage
DRAWN BY:	
SCALE:	1/4" = 1'
DATE:	06/04/21
DRAWING FILE:	