



02 EXISTING FLOOR PLAN STREET LEVEL
SCALE 1/4"=1'-0"

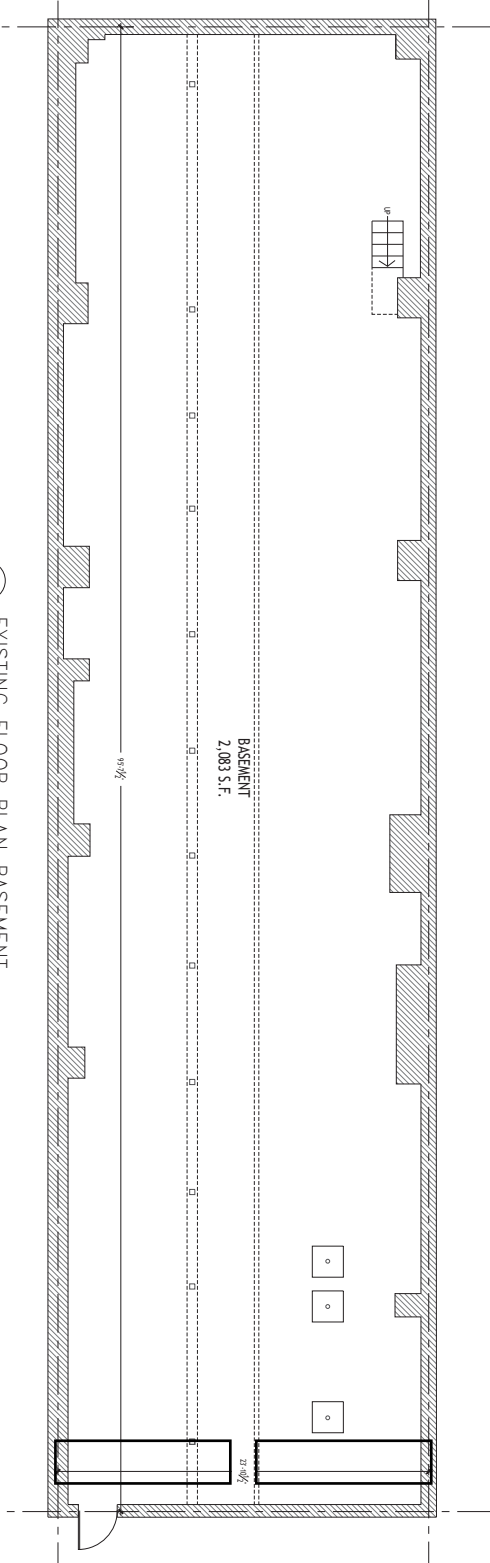

01 EXISTING FLOOR PLAN BASEMENT
SCALE 1/4"=1'-0"

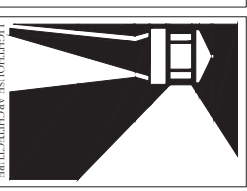

LIGHTHOUSE ARCHITECTURE
The Offices at The Bellvue
200 South Broad Street - Suite 820
Philadelphia, PA 19102
215-732-6883
www.lighthousedesign.com

PETER HORRETTA, AIA, PP
REGISTERED ARCHITECT, NATIONAL
PROFESSIONAL ARCHITECTS EXAMINATION BOARD
PHILADELPHIA, PA
© Lighthouse Architecture, LLC
all rights reserved

NO.	REVISION/DATE	BY	CHK

PROJECT TITLE:
1122 WALNUT STREET
1122 WALNUT ST
PHILADELPHIA, PA 19107

FOR:

DRAWING TITLE:
PARTITION PLAN

DATE P.P.	DATE A.S. SHOWN	SCALE A1.00	DATE OF 1

REVISIONS
RECORD DRAWINGS