


NOTES:

1.

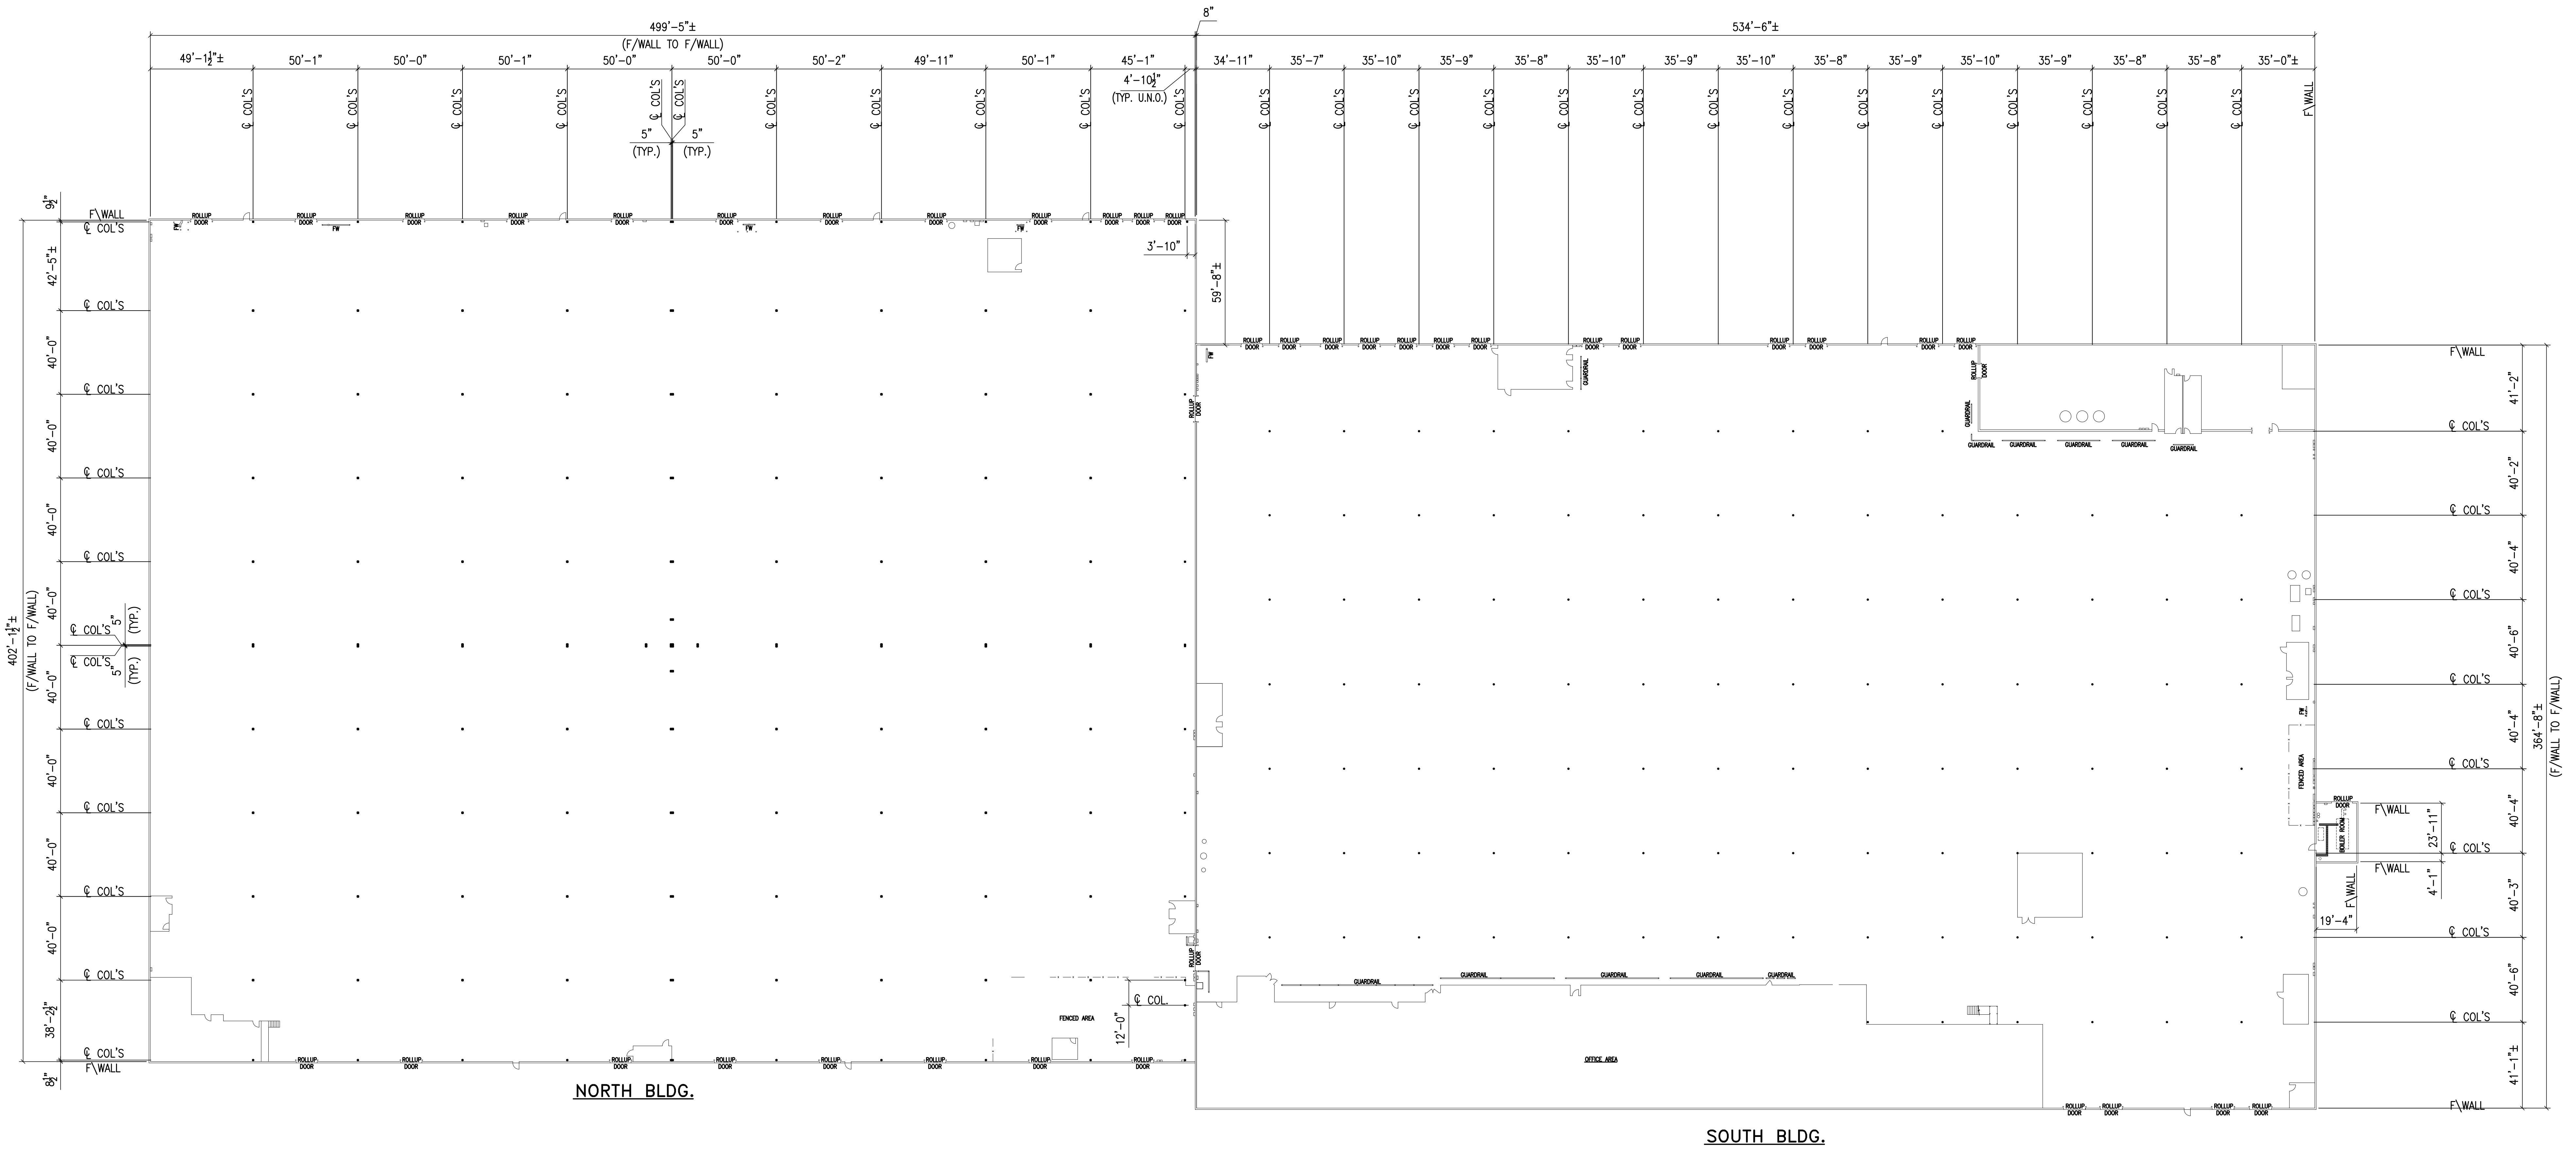

NORTH/SOUTH BLDG. FLOOR PLAN
SCALE 1"=30'-0"

0	ISSUED FOR INFORMATION	BOL	MN	MN	IFI-001	9/20/21
NO	REVISIONS	BY	CHK	APP	TRANS. No.	DATE



MOBILE, AL www.orion-eng.com (251) 443-5055



PROJECT NUMBER: E-MC-21220.0

ATLAS MASLAND MANUFACTURING FACILITY
NORTH & SOUTH BLDG
FLOOR PLAN

DRAWN:	BOL	SCALE:	AS NOTED	DEPT APP'L:	MN
DATE:	9/14/21	CHECKED:	MN	ENG APP'L:	

DRAWING NUMBER: 21220-S-001

REV: 0