
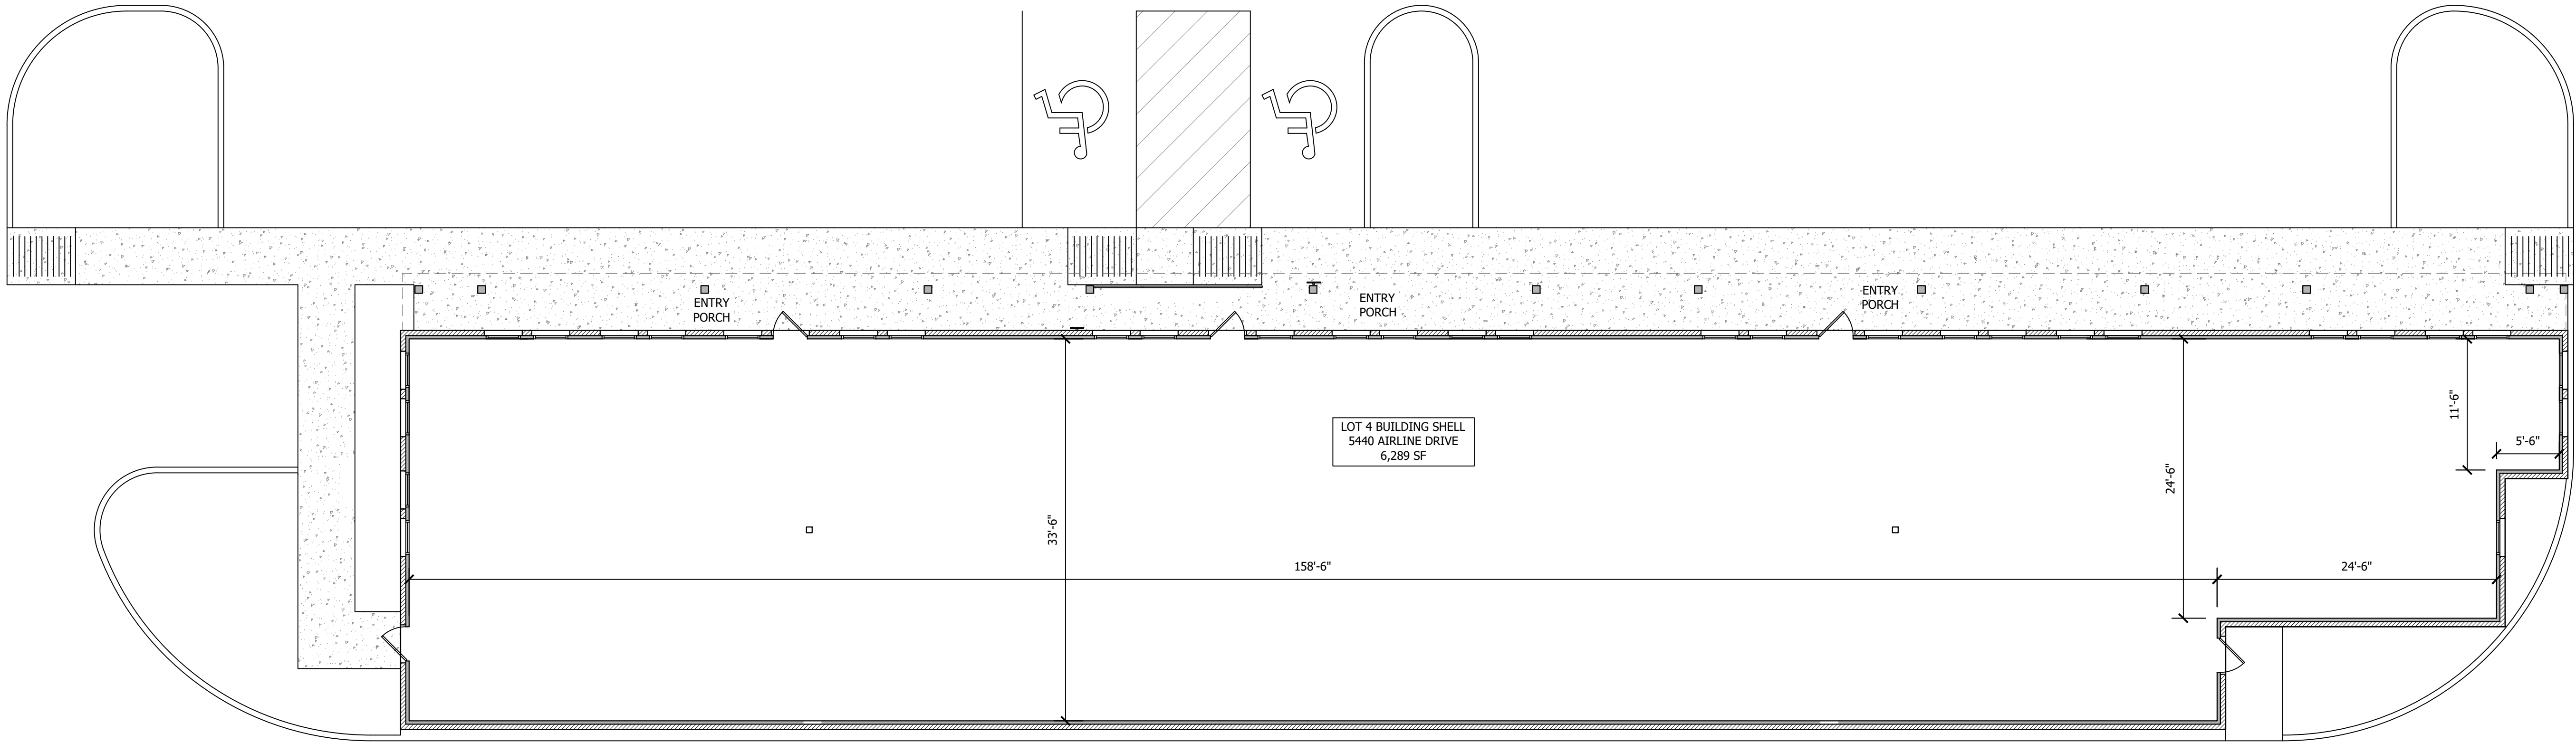


FLOOR PLAN
SCALE: 1/8" = 1'-0"

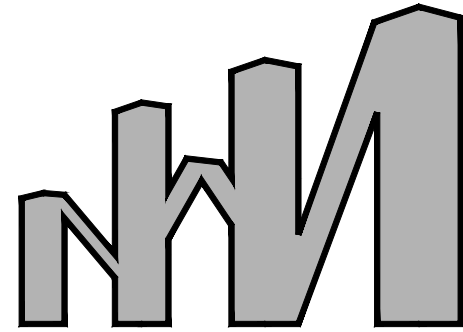

NIALL WHATLEY
ARCHITECTURE, LLC

10977 CATTAIL POINTE
SHREVEPORT, LA 71106
318-402-7994

Proposed Lot 4 Building Shell
AIRLINE LAGNIAPPE

5440 Airline Drive
Bossier City, Louisiana 71111

Floor Plans & Schedules

PHASE		DATE:
CONCEPTS		
PERMITTING	X	6-26-2021
CONSTRUCTION	X	1-31-2022

PLAN #

FOR REVIEW, NOT FOR
CONSTRUCTION

REVISION:		DATE:
NW382	D	3-22-2023
NDW		
NDW		

SHEET

A1