



**5TH FLOOR PLAN**  
SCALE: 1/4" = 1'-0"

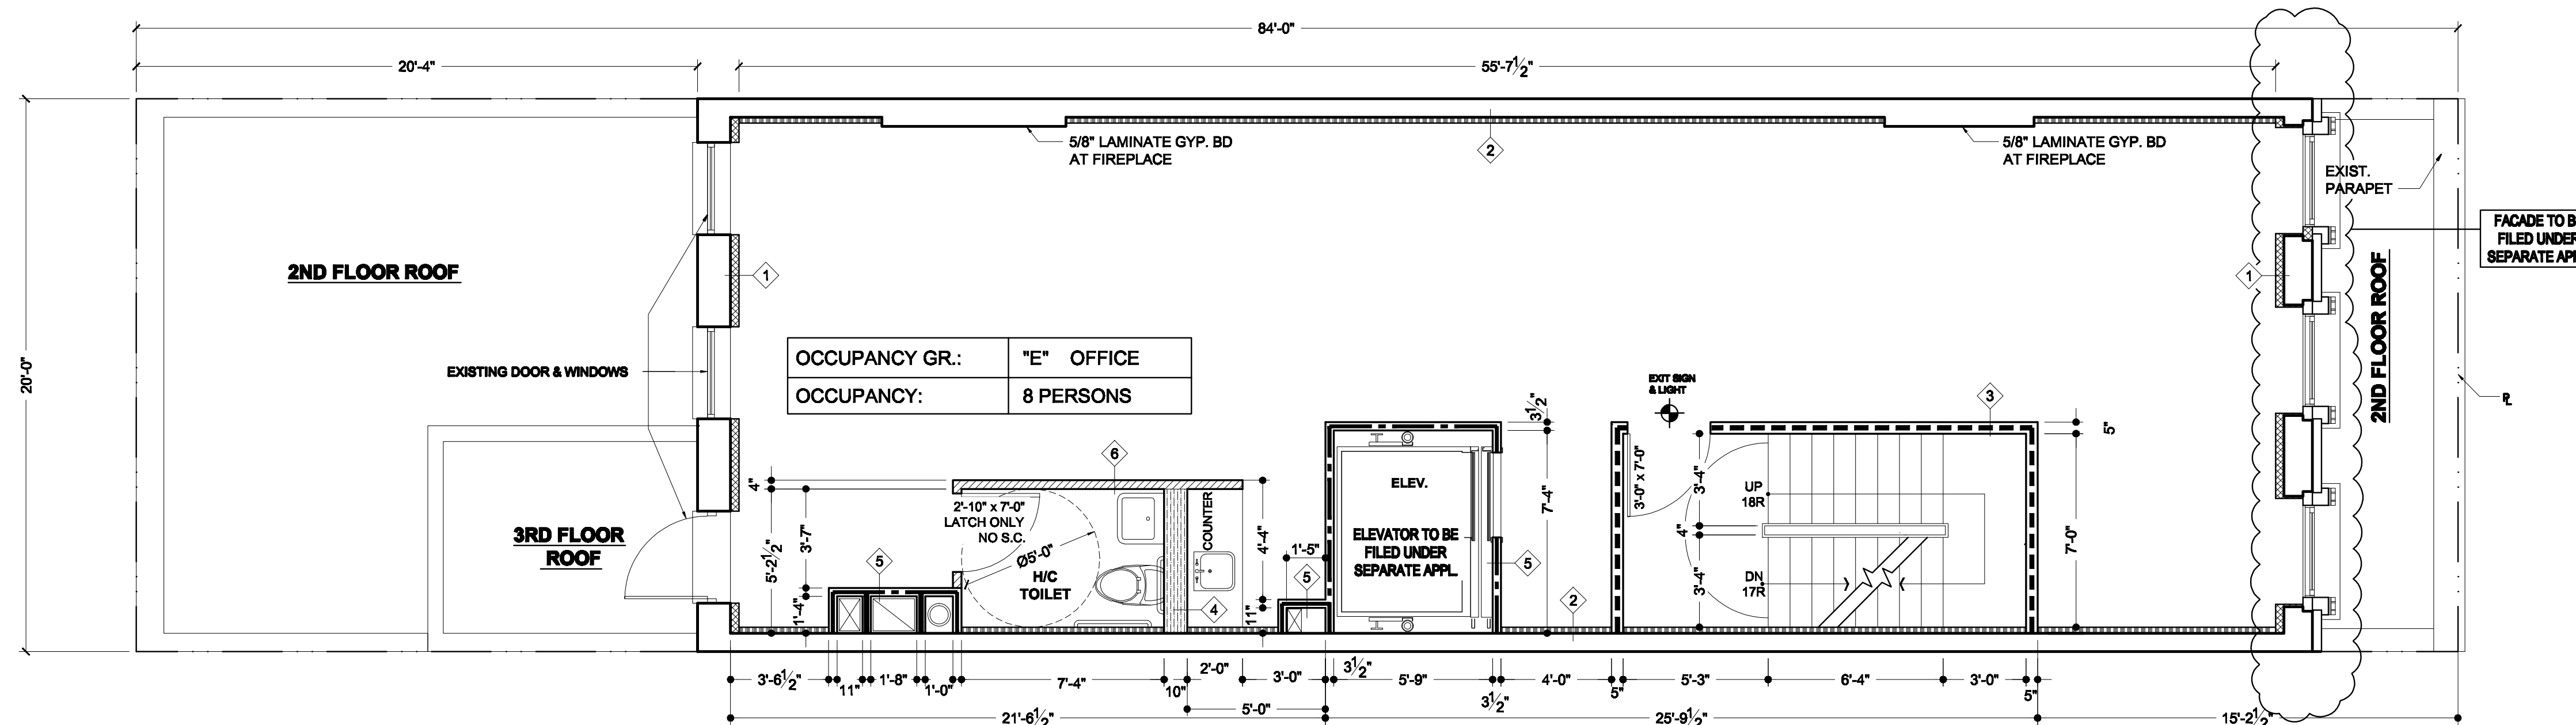

**4TH FLOOR PLAN**  
SCALE: 1/4" = 1'-0"

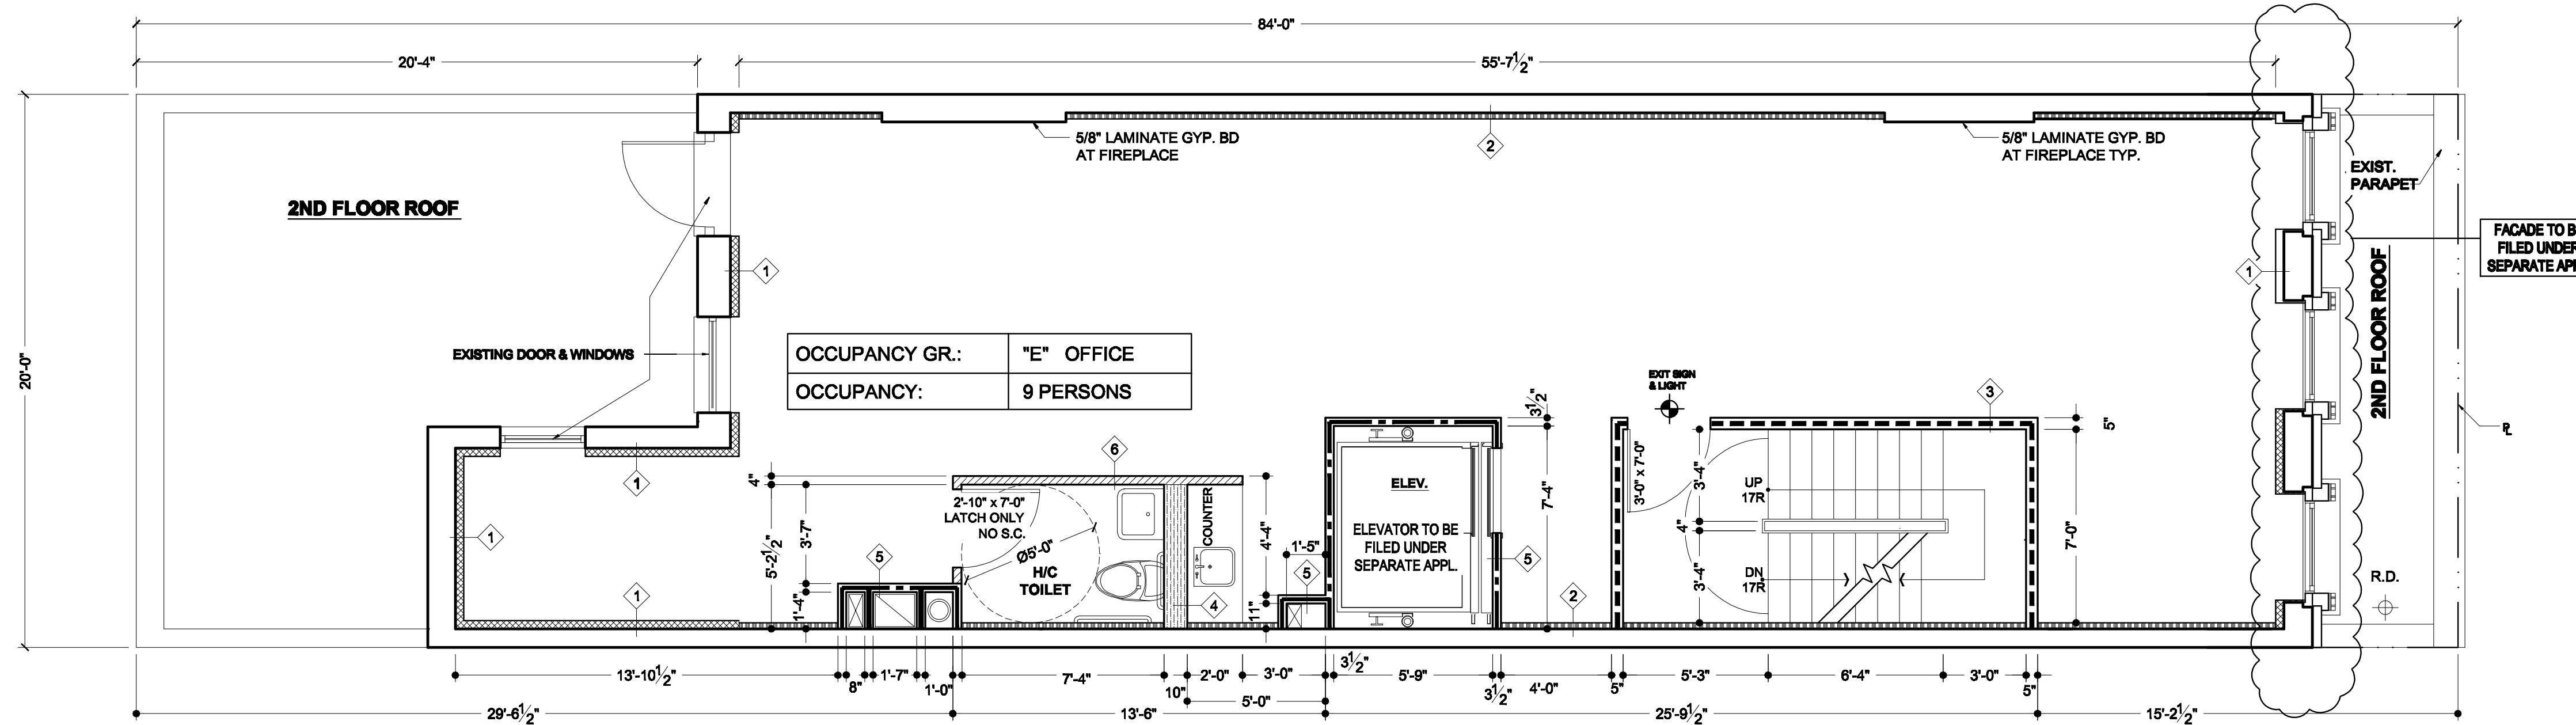

**3RD FLOOR PLAN**  
SCALE: 1/4" = 1'-0"

**LEGEND**

EXISTING WALL	=====
① FURRING WALL AT EXTERIOR WALL	-----
② FURRING WALL AT PARTY WALL	-----
③ 2 HR. WALL	-----
④ CHASE WALL	-----
⑤ 2 HR. SHAFT WALL	-----
⑥ INTERIOR WALL	-----
6" CONCRETE BLOCK	-----
SPRINKLER HEAD	○
EXIT SIGN & LIGHT	⊕
SEE SHEET A-1 FOR WALL CONSTRUCTION	

REVISIONS: 02-01-08	DWG. NAME 3RD, 4TH & 5TH FLOOR PLANS
	PROJECT 797 MADISON AVENUE, NEW YORK, N.Y.
	DATE: 01-30-08
	<p><b>COSTAS TERZIS</b> ARCHITECT 43-24 21ST STREET, L.L.C. NY 11101 (718) 361-8772</p>
	<p><b>A-3</b> SCALE: 1/4" = 1'-0"</p>