

TANNER STONE
HOLSTINGER
DONGES

ARCHITECTURE
PLANNING
INTERIOR
DESIGN

1414 Winchester Ave.,
Ashland, KY
41101
Ph. 606-393-5190
1010 Codes Boulevard
Portsmouth, Ohio
45662
Ph. 740-354-6621

Fax: 740-353-4322
www.TSHDarchitects.com

THE
IRONTON
LOFTS

HISTORIC
REHABILITATION
AND
RENOVATION
PHASE 2


IRONTON, OHIO

FIFTH FLOOR
PLAN

Drawn By	Date
N. Curley	02-21-12
Checked	Comm. No.
J. Meeuw	1041


Sheet Number

5

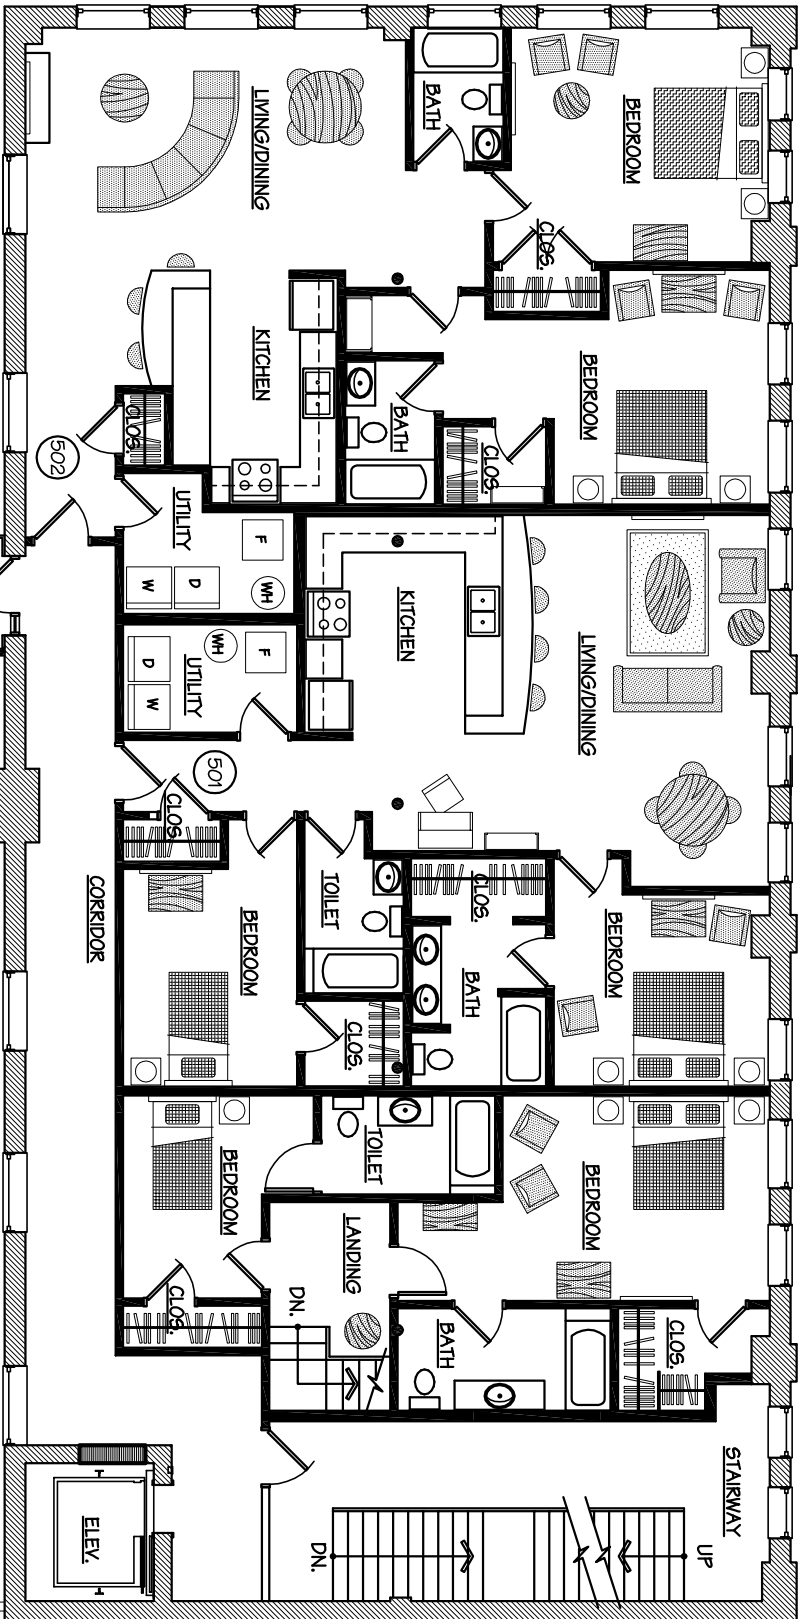

IRONTON LOFTS				
UNIT	STYLE	SIZE	B.R.	BATHS BONUS
501	LOFT	1,075 SF	2	-
502	LOFT	1,155 SF	2	-

AMMENITIES INCLUDE:
SOLID SURFACE COUNTER TOPS
HIGH CEILINGS WITH CEILING FANS
WOOD FLOOR
WASHER/DRYER HOOK-UP
GAS FIREPLACE

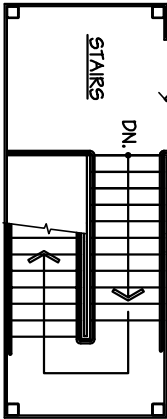

FIFTH FLOOR PLAN

3/8" = 1'-0"

