

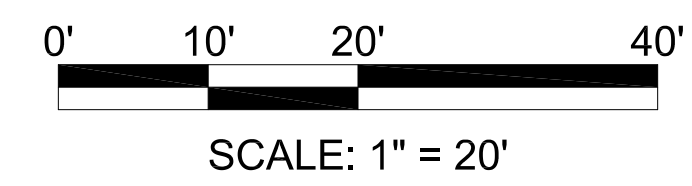
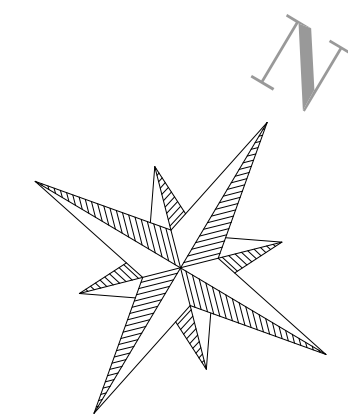


U.S. HIGHWAY 67  
(A VARIABLE WIDTH RIGHT-OF-WAY)  
STATE OF TEXAS

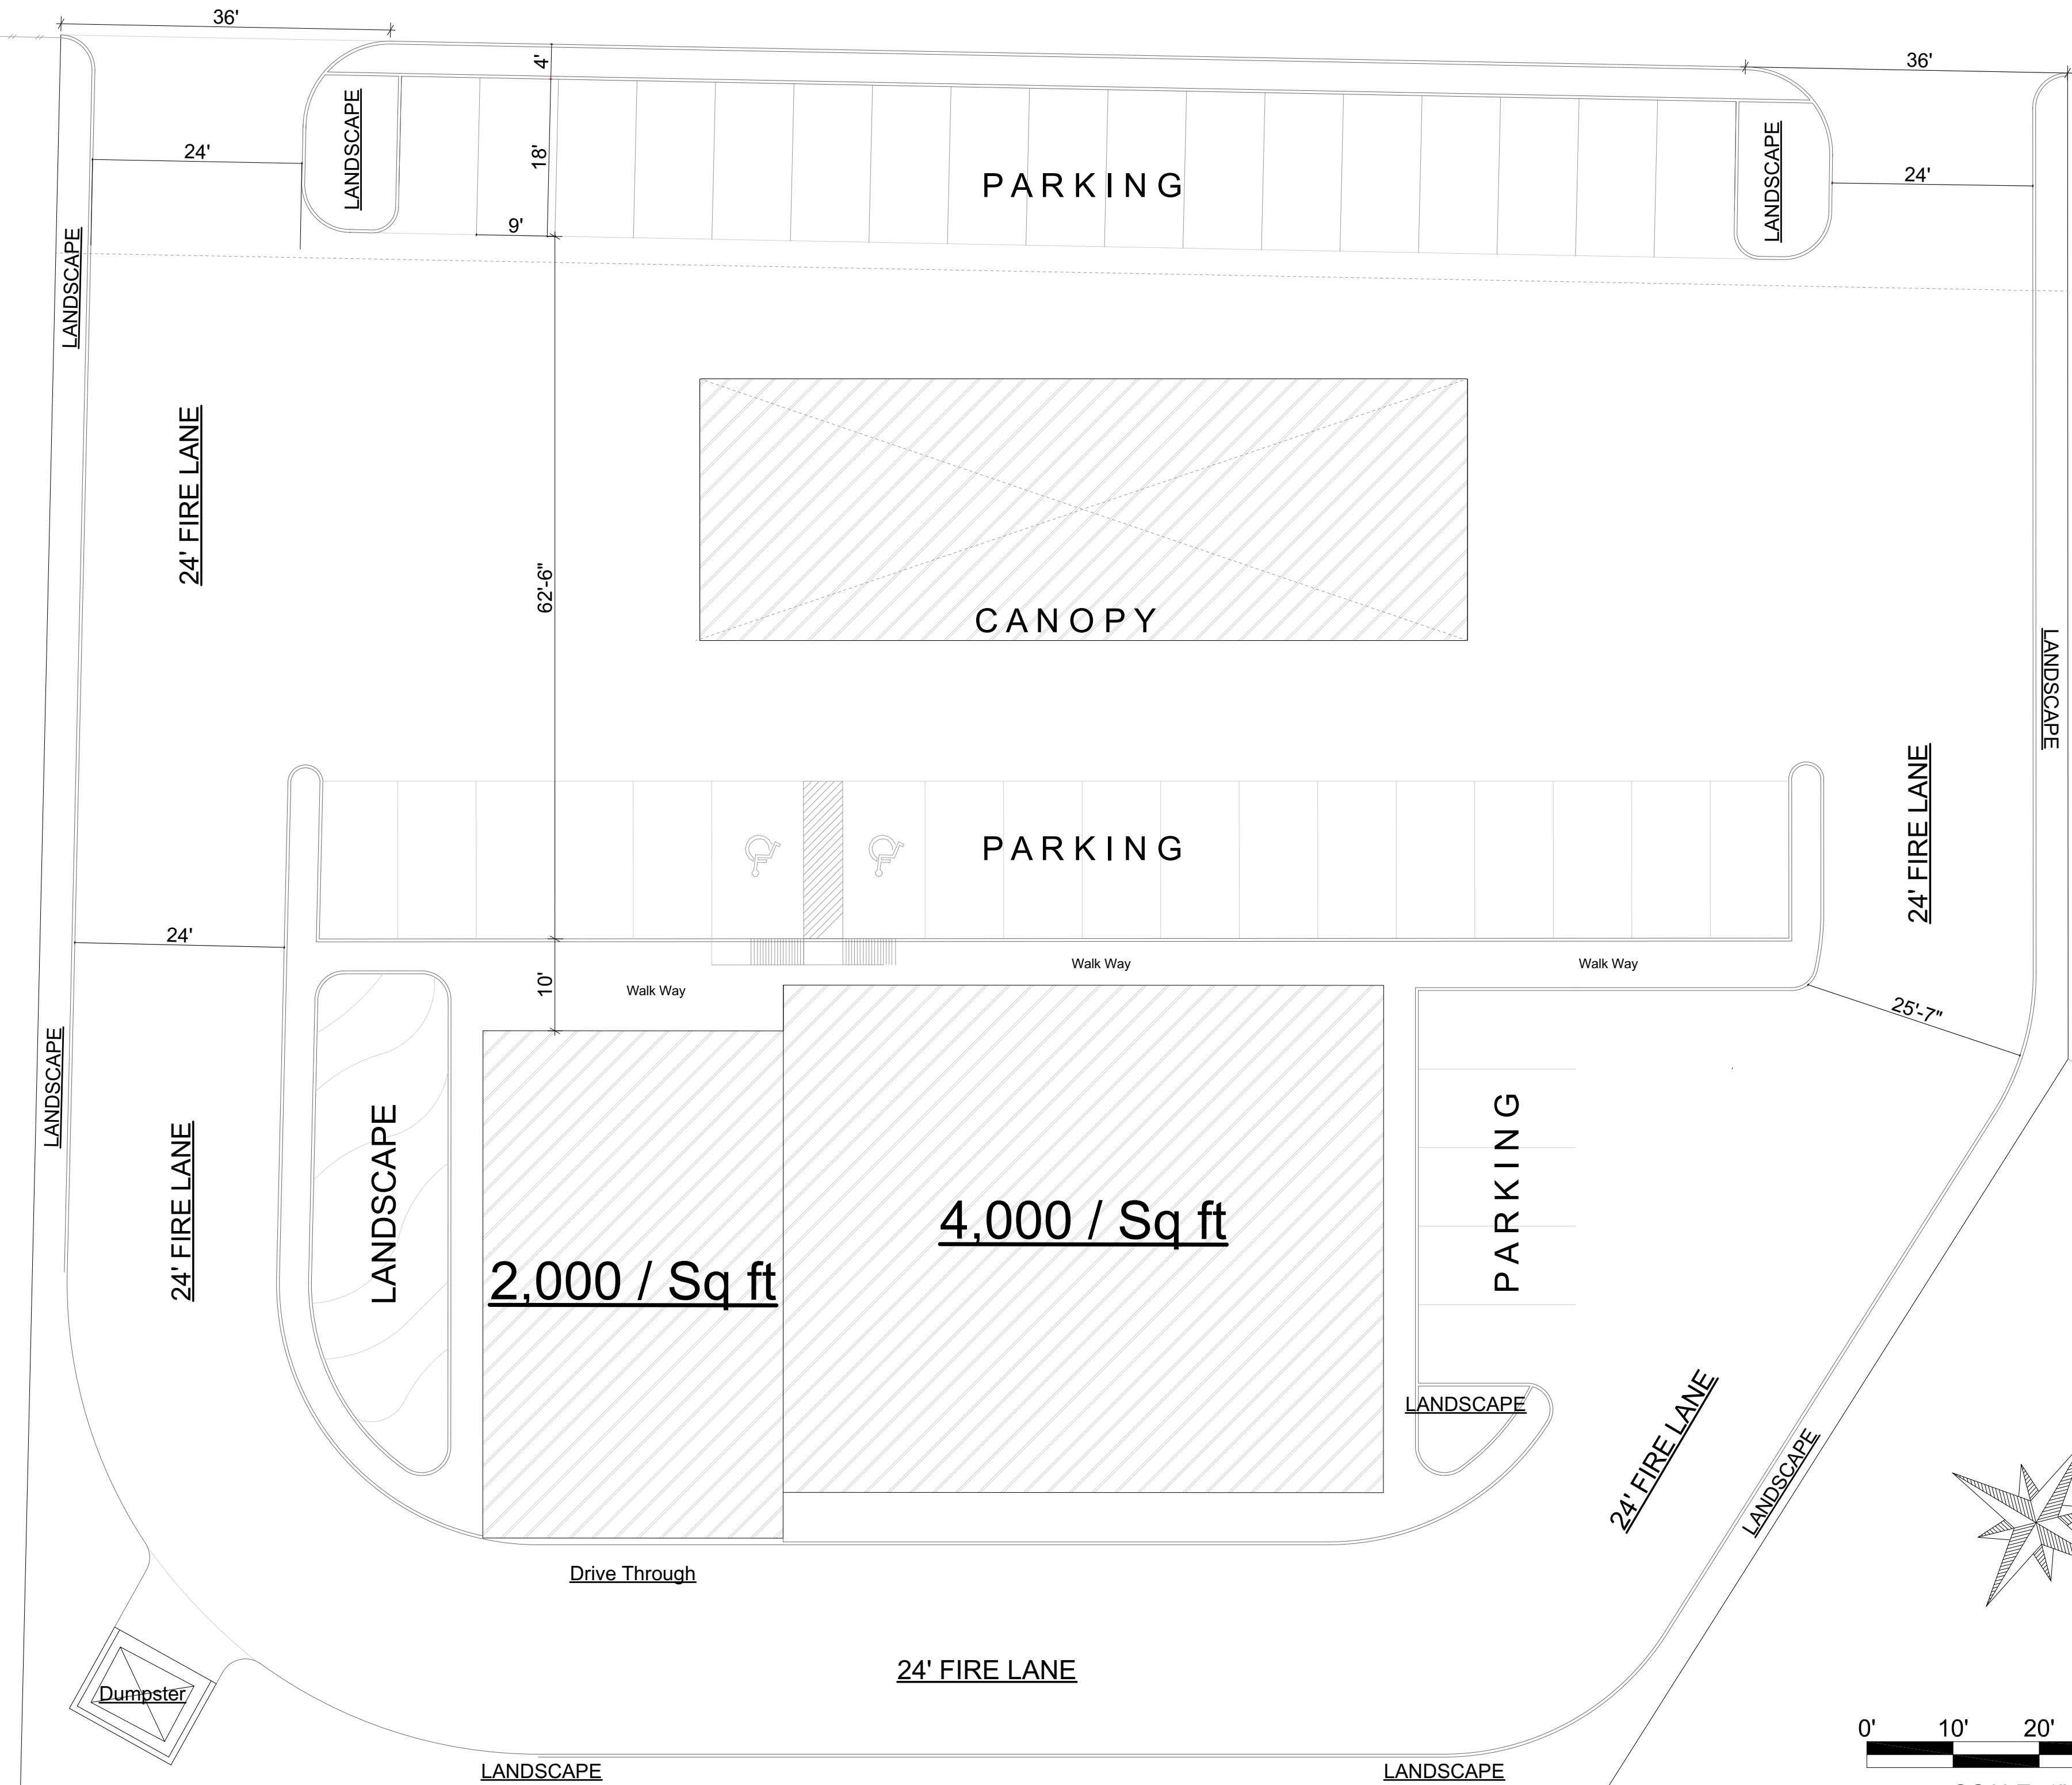

**PROPOSED SITE PLAN**

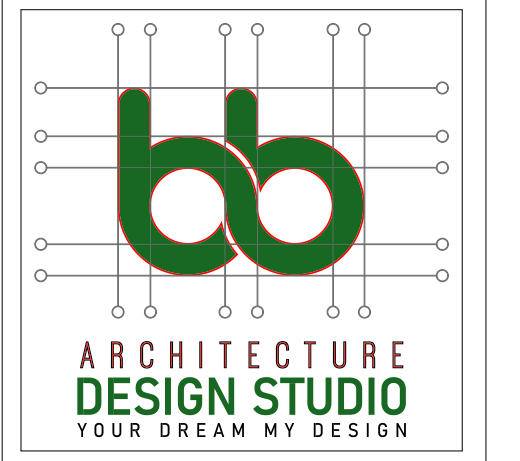

B&B Design Studio, LLC  
3400 McMillan Road Wylie, TX 75098  
Cell # 940-733-4995  
Email: bnbdesignstudios@gmail.com

Revision History		
Rev#	CHD	Change Name

Project :	
<b>GAS STATION &amp; RETAIL</b>	
227 US-67, Keene, TX 76059	
Drawing Name :	
SITE PLAN	
Drawing Status :	
PROPOSAL	
Modified by :	Date
Gregory Dillett	11-20-2024
Checked by :	Date
Babar Bhatti	11-25-2024
Drawing Scale :	
N.F.S	
Layout ID	Revision
A-03	Rev#