



EXISTING SECOND FLOOR PLAN SCALE: 1/4" = 1'-0" 1842 SQ. FT.

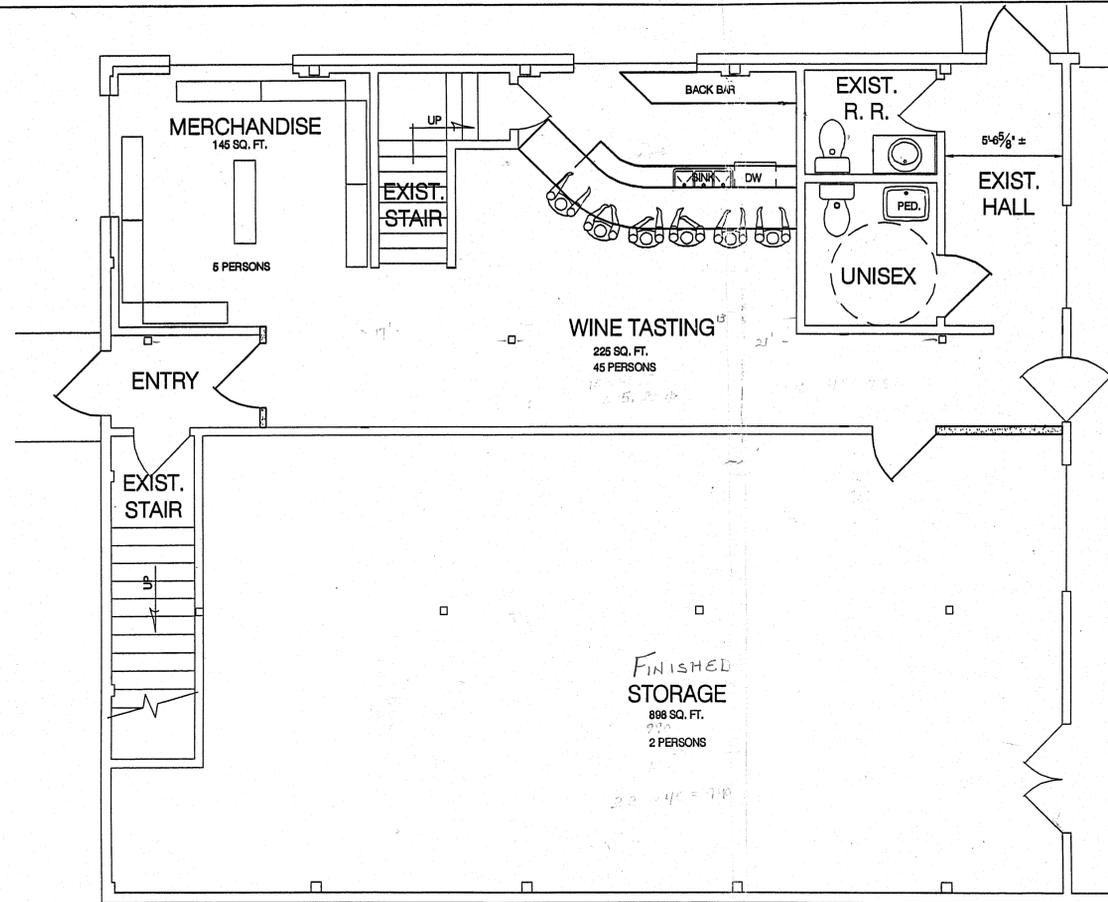

PRELIMINARY FLOOR PLAN SCALE: 1/4" = 1'-0"

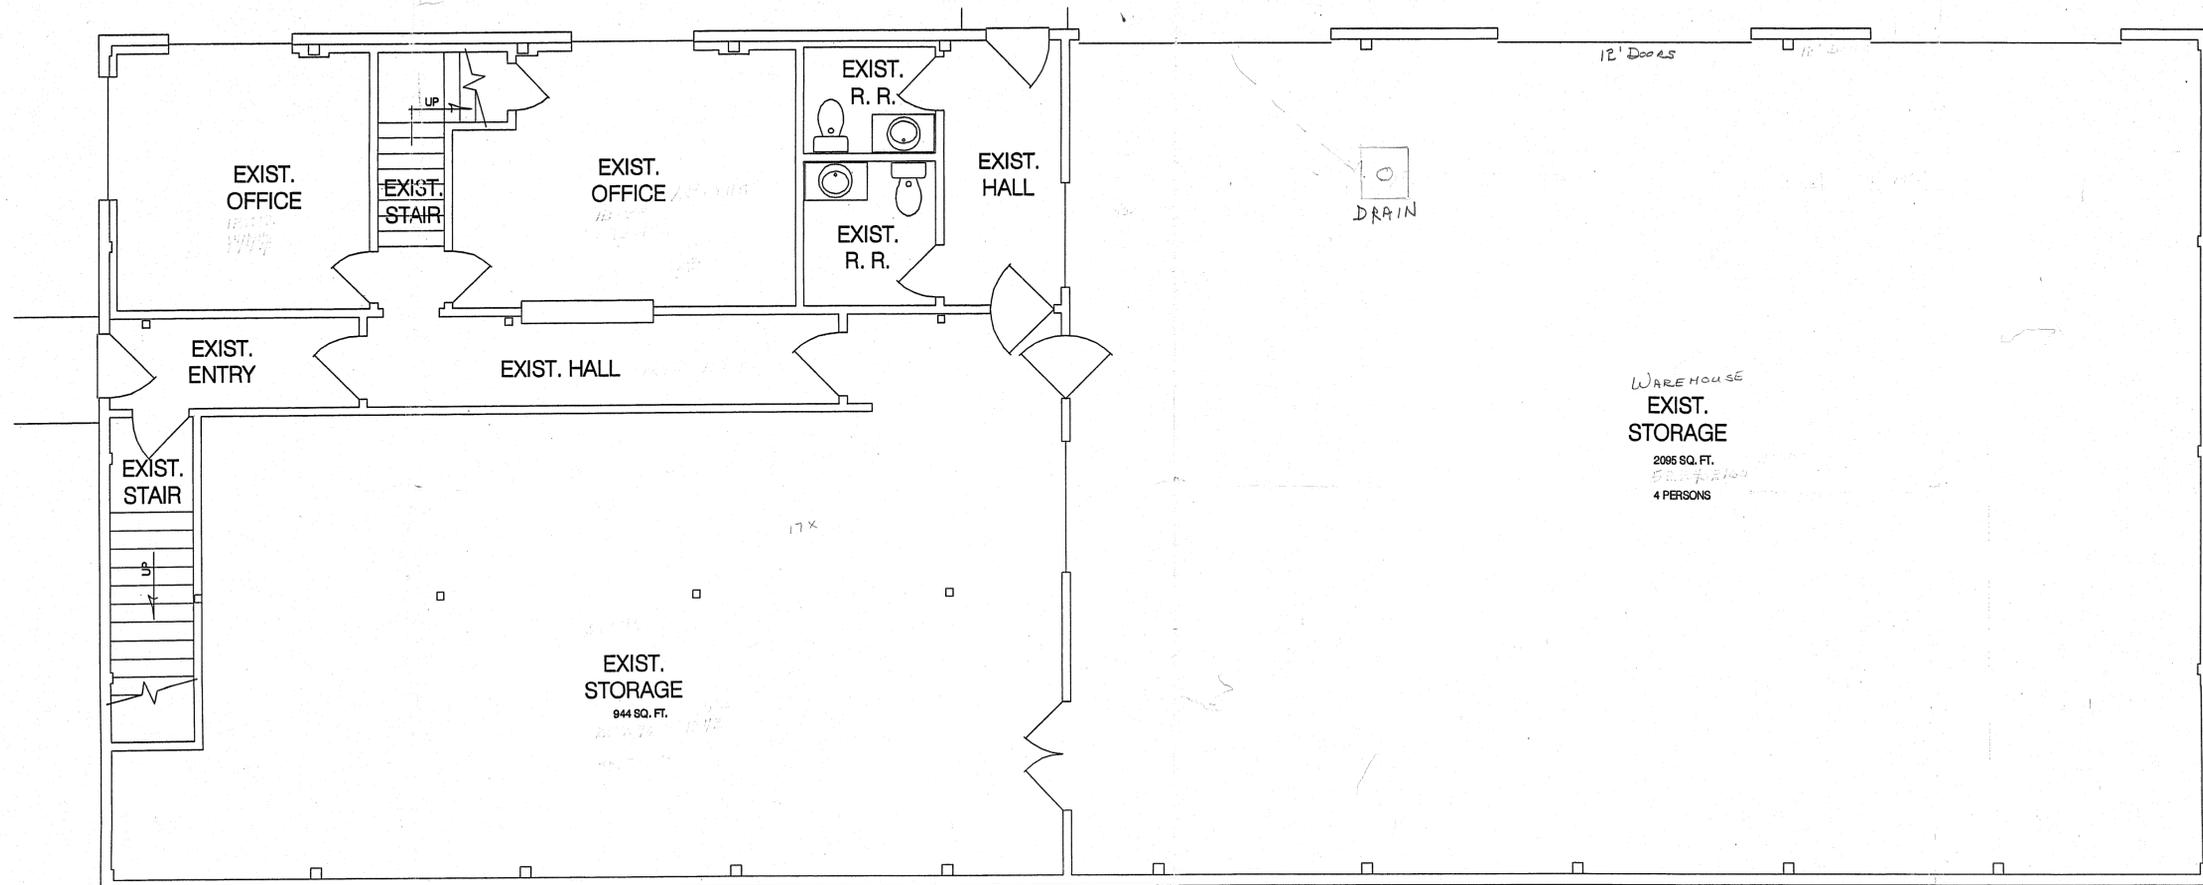

EXISTING FIRST FLOOR PLAN SCALE: 1/4" = 1'-0" 4013 SQ. FT.

DESIGNED BY
JAMES R. RUGGLES
15500 SW DUSTY DRIVE
MCMINNVILLE, OR 97128
Ph 503.843.5343 Fax 503.843.0078
e RUGGLESRD@AOL.COM

INTERIOR REMODELING
for
SOLET SOLEIL CELLERS
777 NE 4th STREET
MCMINNVILLE, OR 97128

PROJECT NAME:

SHEET TITLE:

FLOOR PLANS

CERTIFICATION:

4013 SQ. FT.
1842 #
5855 TOTAL

COPYRIGHT:

REVISIONS:

DATE: 01-31-08

PROJECT NO.: 08071

SHEET NO.:

2 OF 2

DKB NO.: 08

503-835-9150
425-985-0160

