
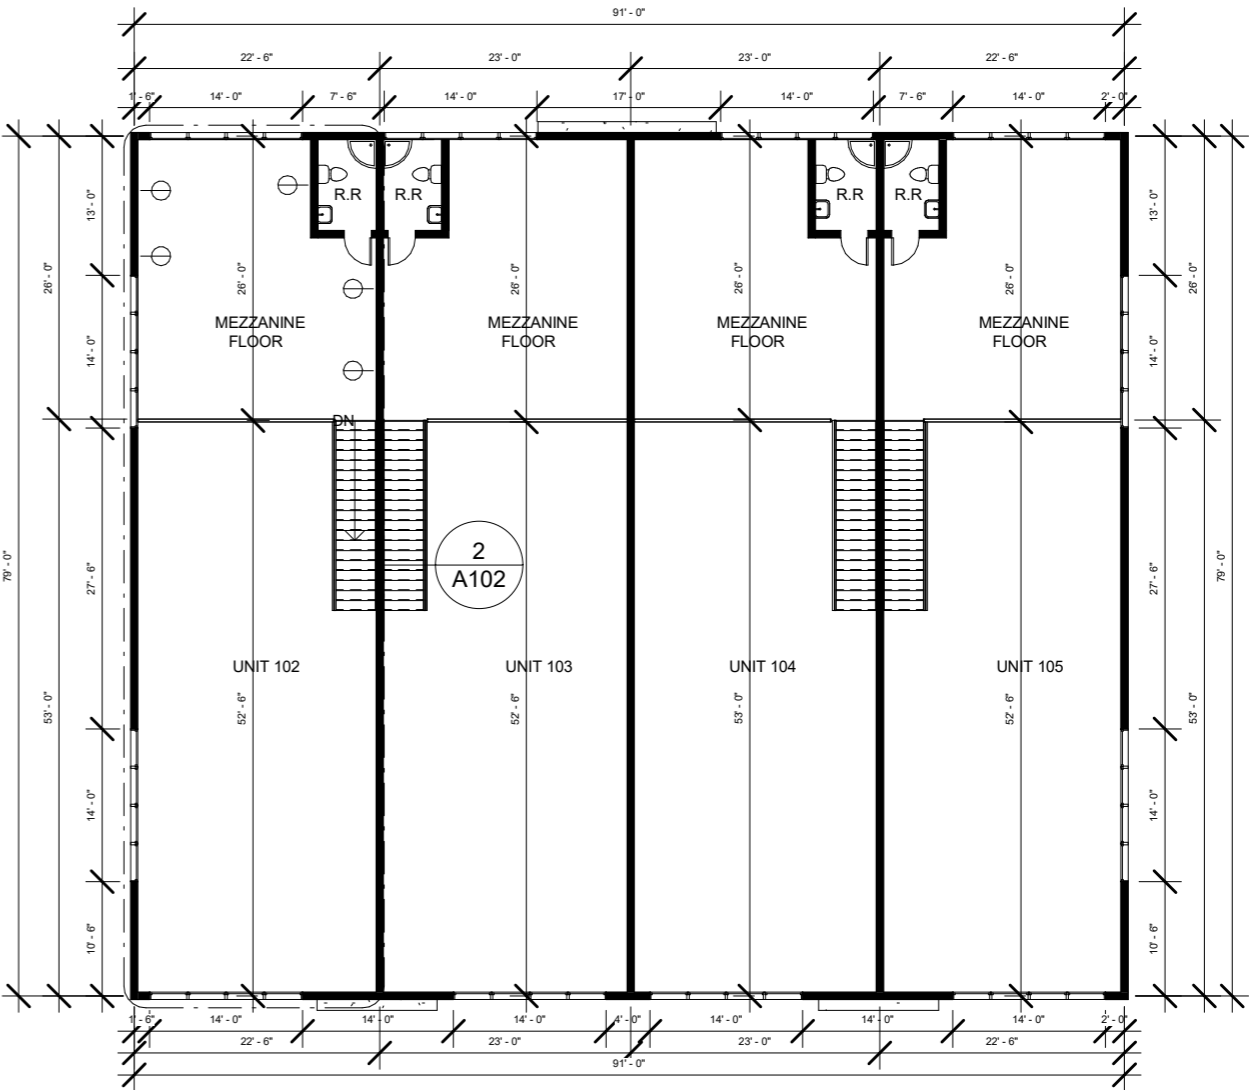


Naples Luxury Motor Suites Floor Plan with Car

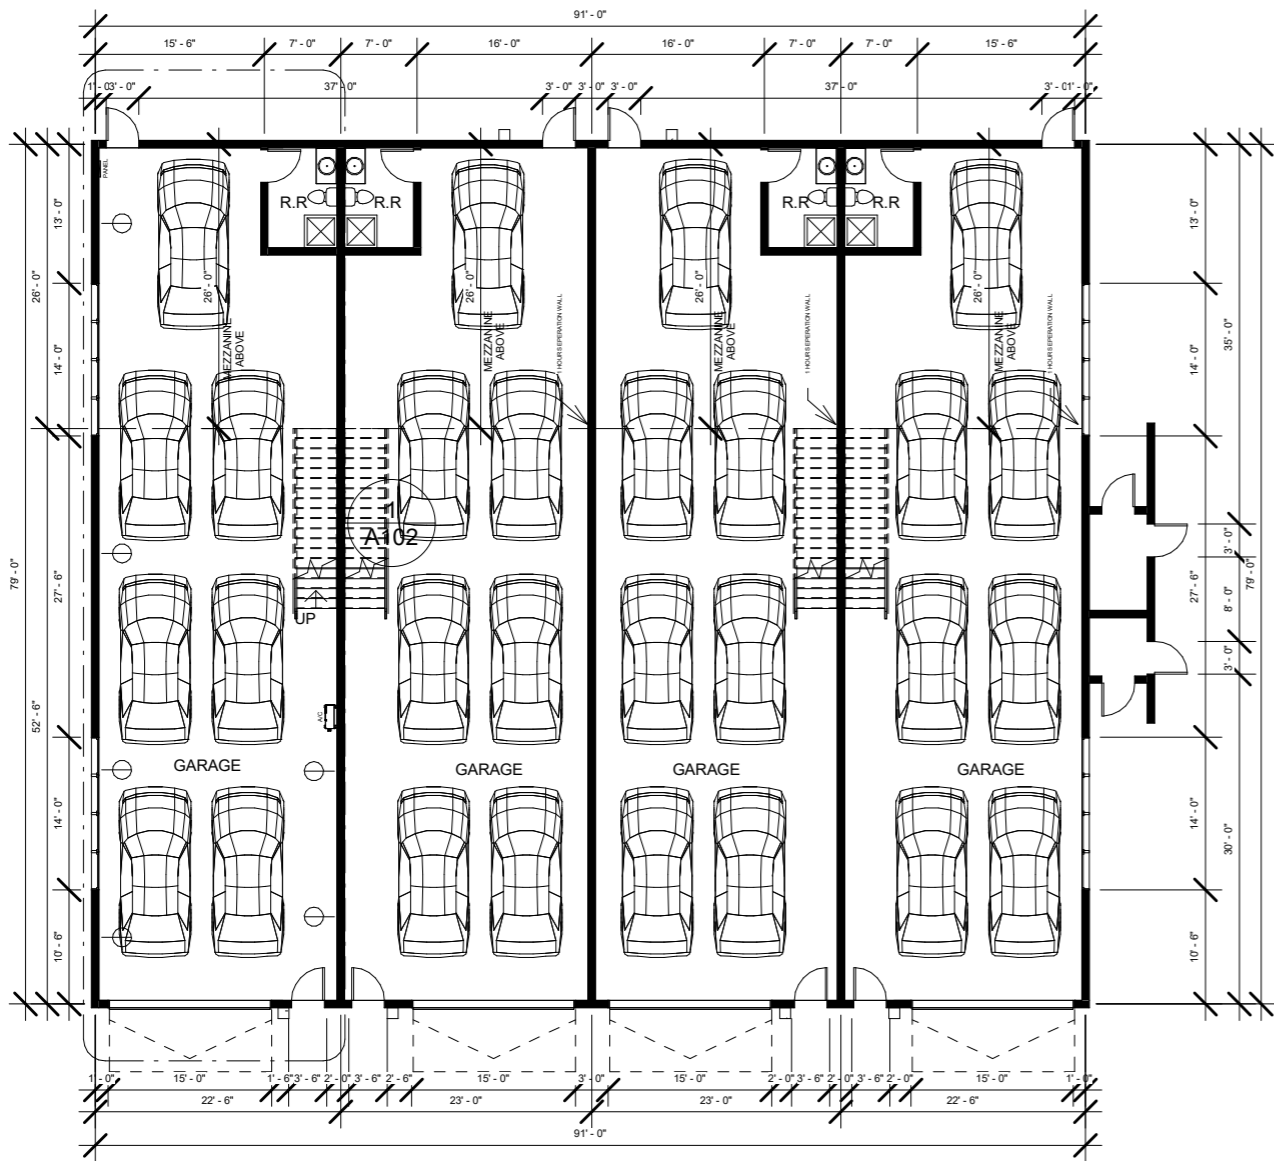


① NGL
1/16" = 1'-0"


② MEZZALINE FLOOR
1/16" = 1'-0"

No.	Description	Date

Owner	Unnamed	
Project Name	Project number	
	Date	
	Drawn by	
Checked by	Scale	1/16" = 1'-0"

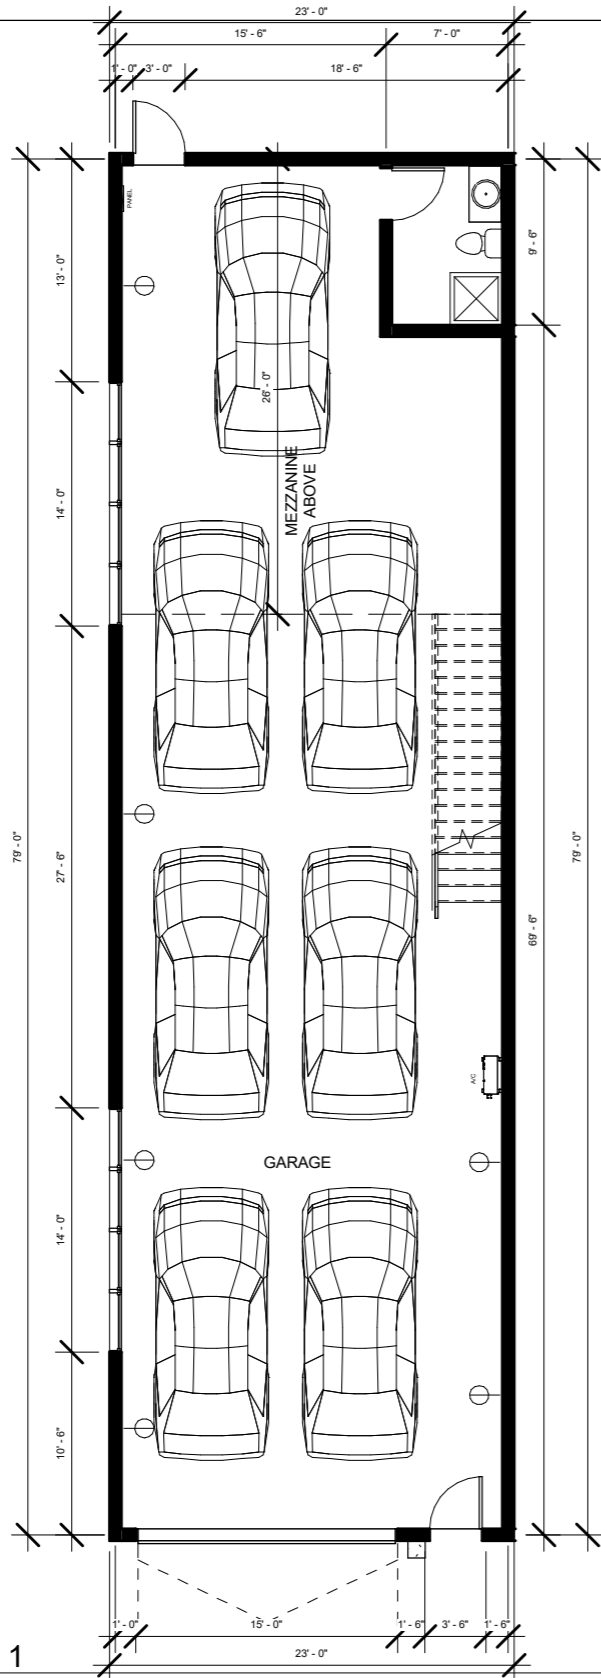

1 NGL - Callout 1
1" = 10'-0"

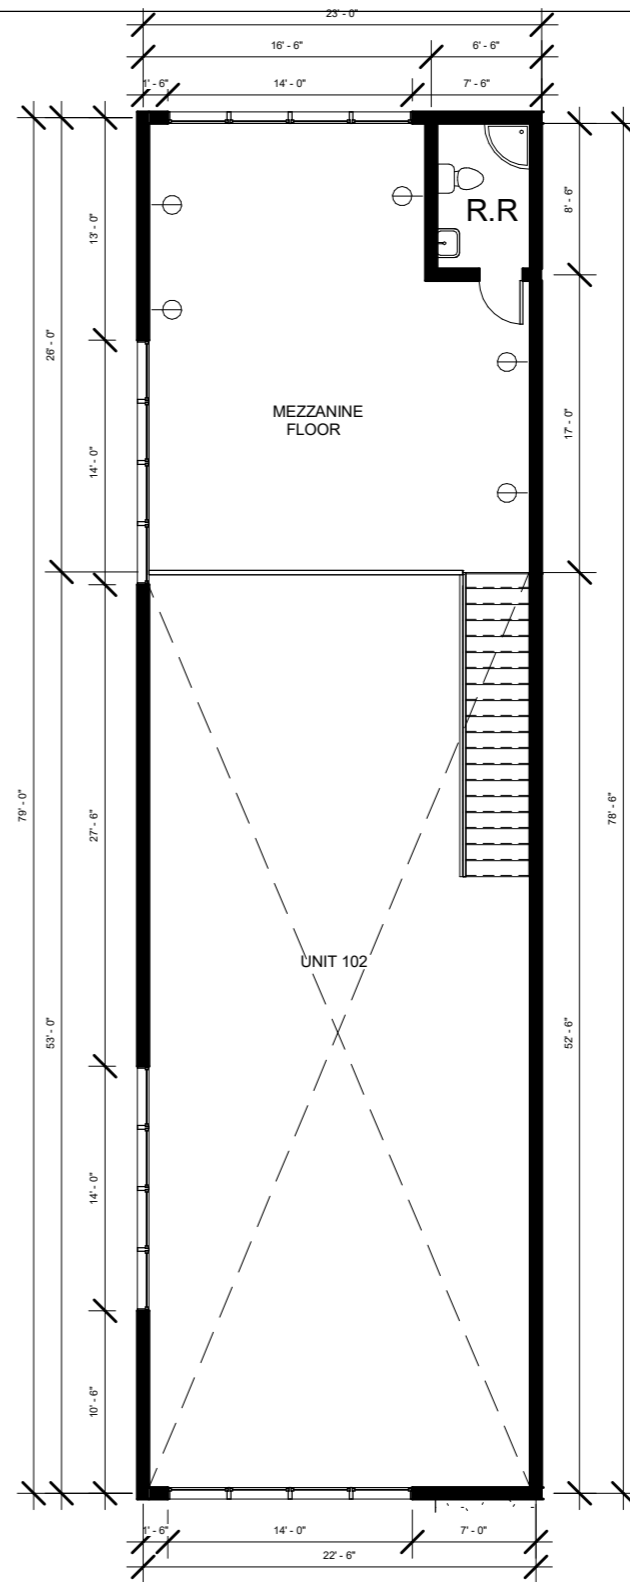

2 MEZZALINE FLOOR - Callout 1
1" = 10'-0"

--	--

No.	Description	Date

Owner	Unnamed	
Project Name	Project number	
	Date	
	Drawn by	
	Checked by	Scale 1" = 10'-0"