




1 FRONT ELEVATION
A-4 SCALE 3/32" = 1'-0"

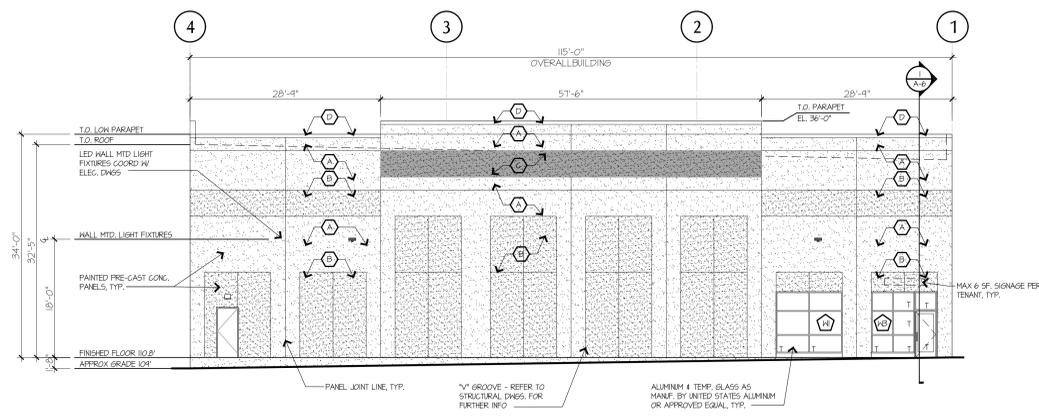

2 RIGHT SIDE ELEVATION
A-4 SCALE 3/32" = 1'-0"

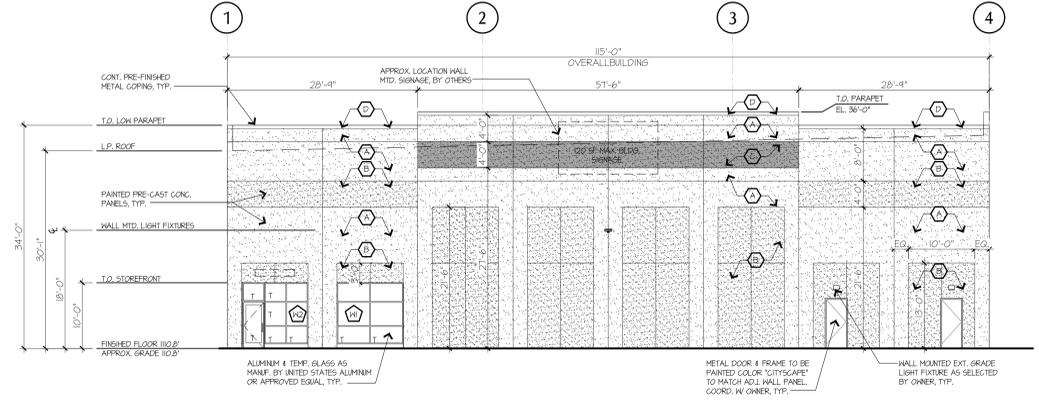

3 LEFT SIDE ELEVATION
A-4 SCALE 3/32" = 1'-0"

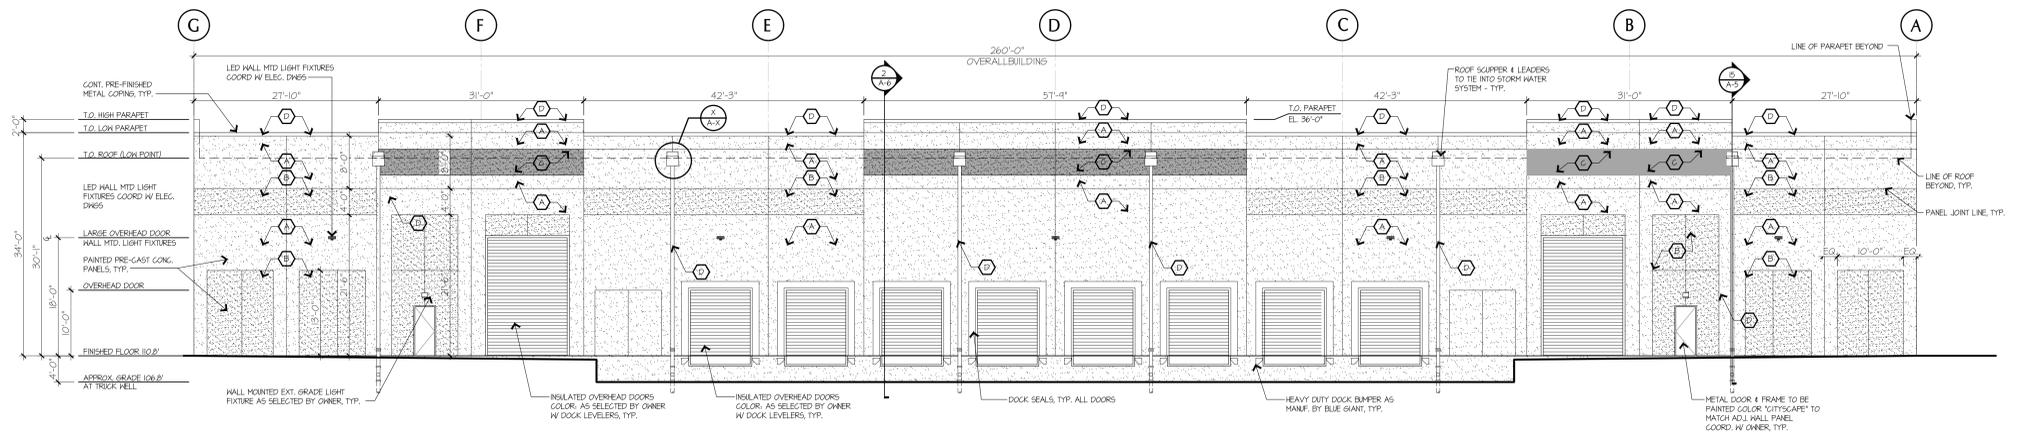

4 REAR ELEVATION
A-4 SCALE 3/32" = 1'-0"

SEALANT NOTE:
ALL EXTERIOR WALL PENETRATIONS SHALL BE CALKED & SEALED W/ BACKERS ROOF AND EXTERIOR SEALANT W/ COLOR TO MATCH ADJACENT SURFACES. GC SHALL PROVIDE ARCHITECT W/ COLOR SAMPLE FOR REVIEW PRIOR TO COMMENCEMENT OF WORK.

FINISH NOTE:
ALL EXTERIOR FINISHES TO BE SUBMITTED TO ARCHITECT FOR REVIEW & APPROVAL PRIOR TO PURCHASE & INSTALL.

WINDOW NOTE:
WINDOW SYSTEM TO BE CENTER GLAZED SERIES 491T AS MANUF. BY UNITED STATES ALUMINUM (OR APPROVED EQ.). ALUM. FRAMES W/ SCREEN SPINE ASSEMBLY 1/4" THK. INSULATED GLAZING FINISH TO BE DURANAR COATING.
WINDOW SYSTEM TO BE GLAZED FROM THE INTERIOR.

WINDOW MARK:
REFER TO SHEET A-5 FOR WINDOW DETAILS.

WINDOW NOTE:
ALL GLAZING SHALL HAVE A LOW 'E' COATING APPLIED TO THE NO. 2 SURFACE. VISIBLE LIGHT TRANSMITTANCE: 70% VISIBLE REFLECTANCE: 11% HAZE FACTOR (H-VALUE) OF 24 SHADING COEFFICIENT: 0.45 SOLAR HEAT GAIN COEFFICIENT: 0.31
GLASS THE: 1/4" MIN. AIR SPACE 1/2"
CLEAR FLOAT GLASS: A51M C036 CLEAR TEMPERED GLASS: A51M C1046

WALL COLOR LEGEND:

- (A) COLOR: REQUISITE PASSIVE SH 7064
- (B) COLOR: CITYSCAPE SH 1061
- (C) COLOR: RAYGRAFT BOTTLE GREEN SH 2841
- (D) COLOR: ENSLERT DOVE GRAY

*PROVIDE ARCHITECT SAMPLES OF FINAL COLOR SELECTION FOR APPROVAL.

T = TEMPERED GLASS

REVISIONS

| | |
|--|--|
| | |
| | |
| | |
| | |
| | |

ALL REPORTS, DRAWINGS, SPECIFICATIONS, COMPUTER FILES, FIELD DATA, NOTES AND OTHER DOCUMENTS PREPARED BY MICHAEL V. TESTA ARCHITECT, LLC AS INSTRUMENTS OF SERVICE SHALL REMAIN THE PROPERTY OF THE DESIGN PROFESSIONAL. MICHAEL V. TESTA ARCHITECT, LLC SHALL RETAIN ALL COMMON LAW, STATUTORY AND OTHER RESERVED RIGHTS, INCLUDING WITHOUT LIMITATION, THE COPYRIGHT THEREIN.

PROPOSED WAREHOUSE BUILDING FOR:
MASSARO REALTY, LLC
 3776 SHAFTO ROAD
BUILDING ELEVATIONS
 TINTON FALLS, NEW JERSEY
 BUILDING "B"

DATE ISSUED: **11.06.24**
 SCALE: **As Noted**
 DRAWN BY: **FLM/KKR** CHECKED BY: **MVT2**
 FILE NAME: **21-MASSARO**
 PROJECT NUMBER: **2105**
A-4