



# ACADEMY JUNCTION PLAZA

## PLAZA BUILDING—UPPER LEVEL

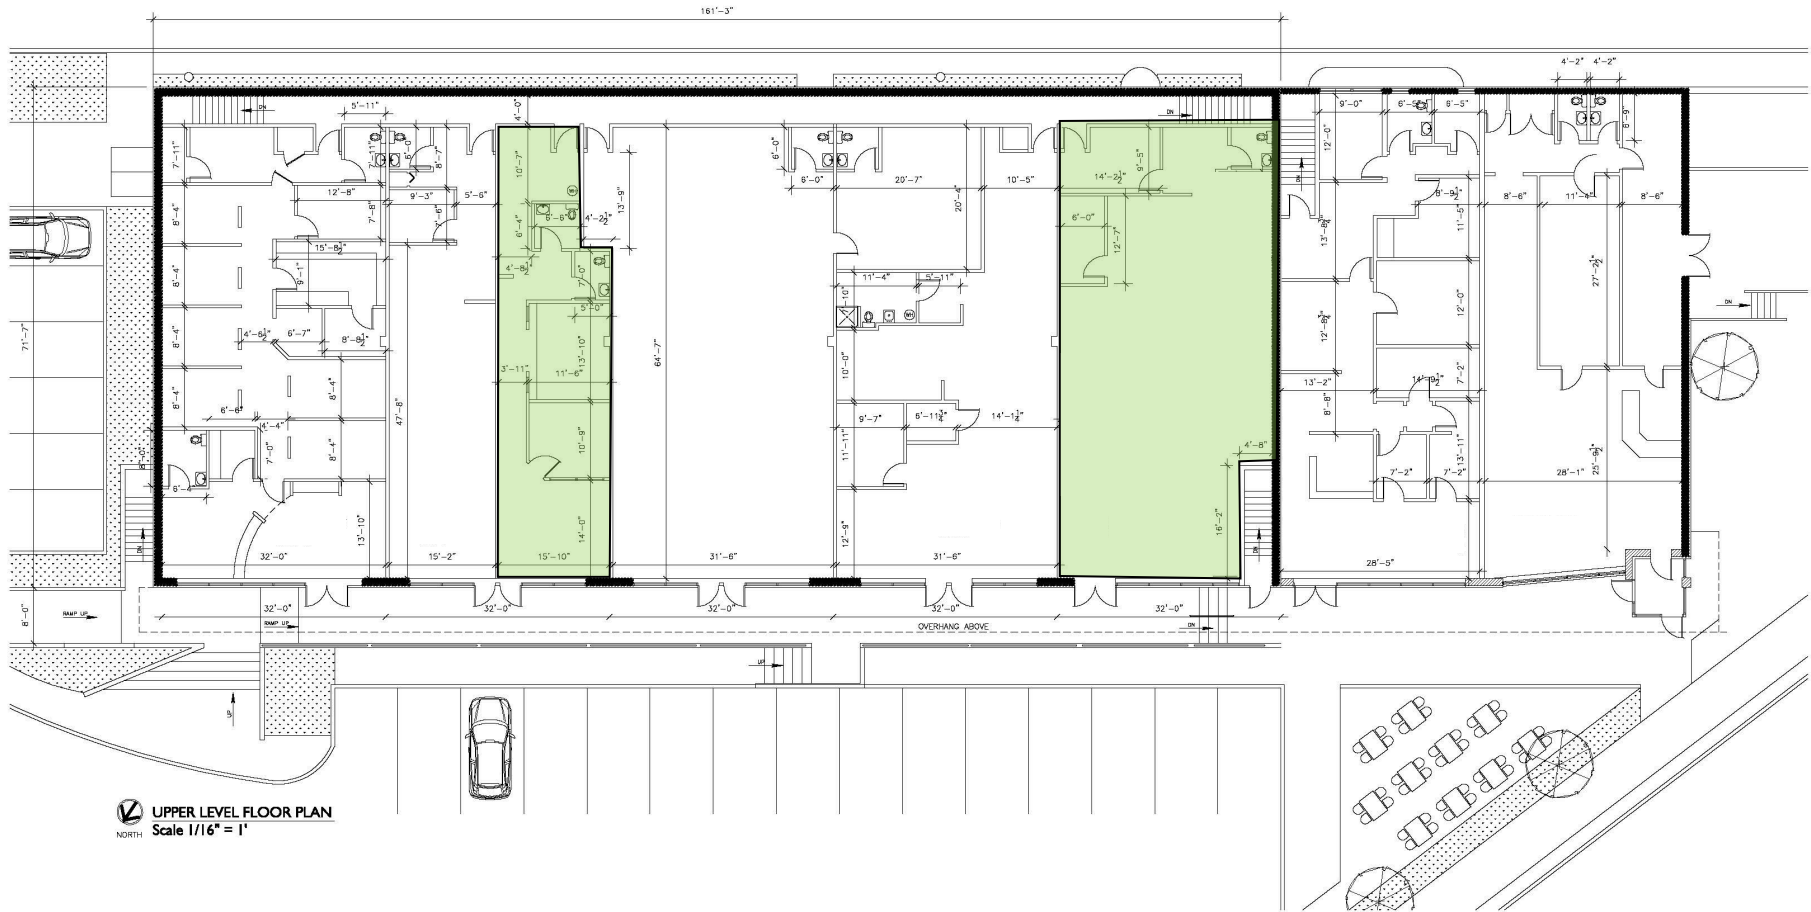

UPPER LEVEL FLOOR PLAN  
Scale 1/16" = 1'  
NORTH

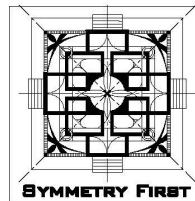

<b>PROJECT TITLE</b>	<b>ACADEMY JUNCTION FIELD MEASURE</b>	
<b>8381 PINEY ORCHARD PKWY, ODENTON, MD 21113</b>		

<b>DRAWING TITLE</b>	<b>UPPER LEVEL FLOOR PLAN</b>	
<b>SKETCH #:</b>		
<b>PHASE:</b>	<b>SCALE:</b>	<b>AS NOTED</b>
<b>PROJECT #:</b>	<b>DATE:</b>	<b>08.08.17</b>