


EXISTING
1 STORY
BUILDING

EXIS
MASC
GAR,


FIRST FLOOR PLAN

SCALE: 3/32" = 1'-0"

BELLEVILLE TURNPIKE

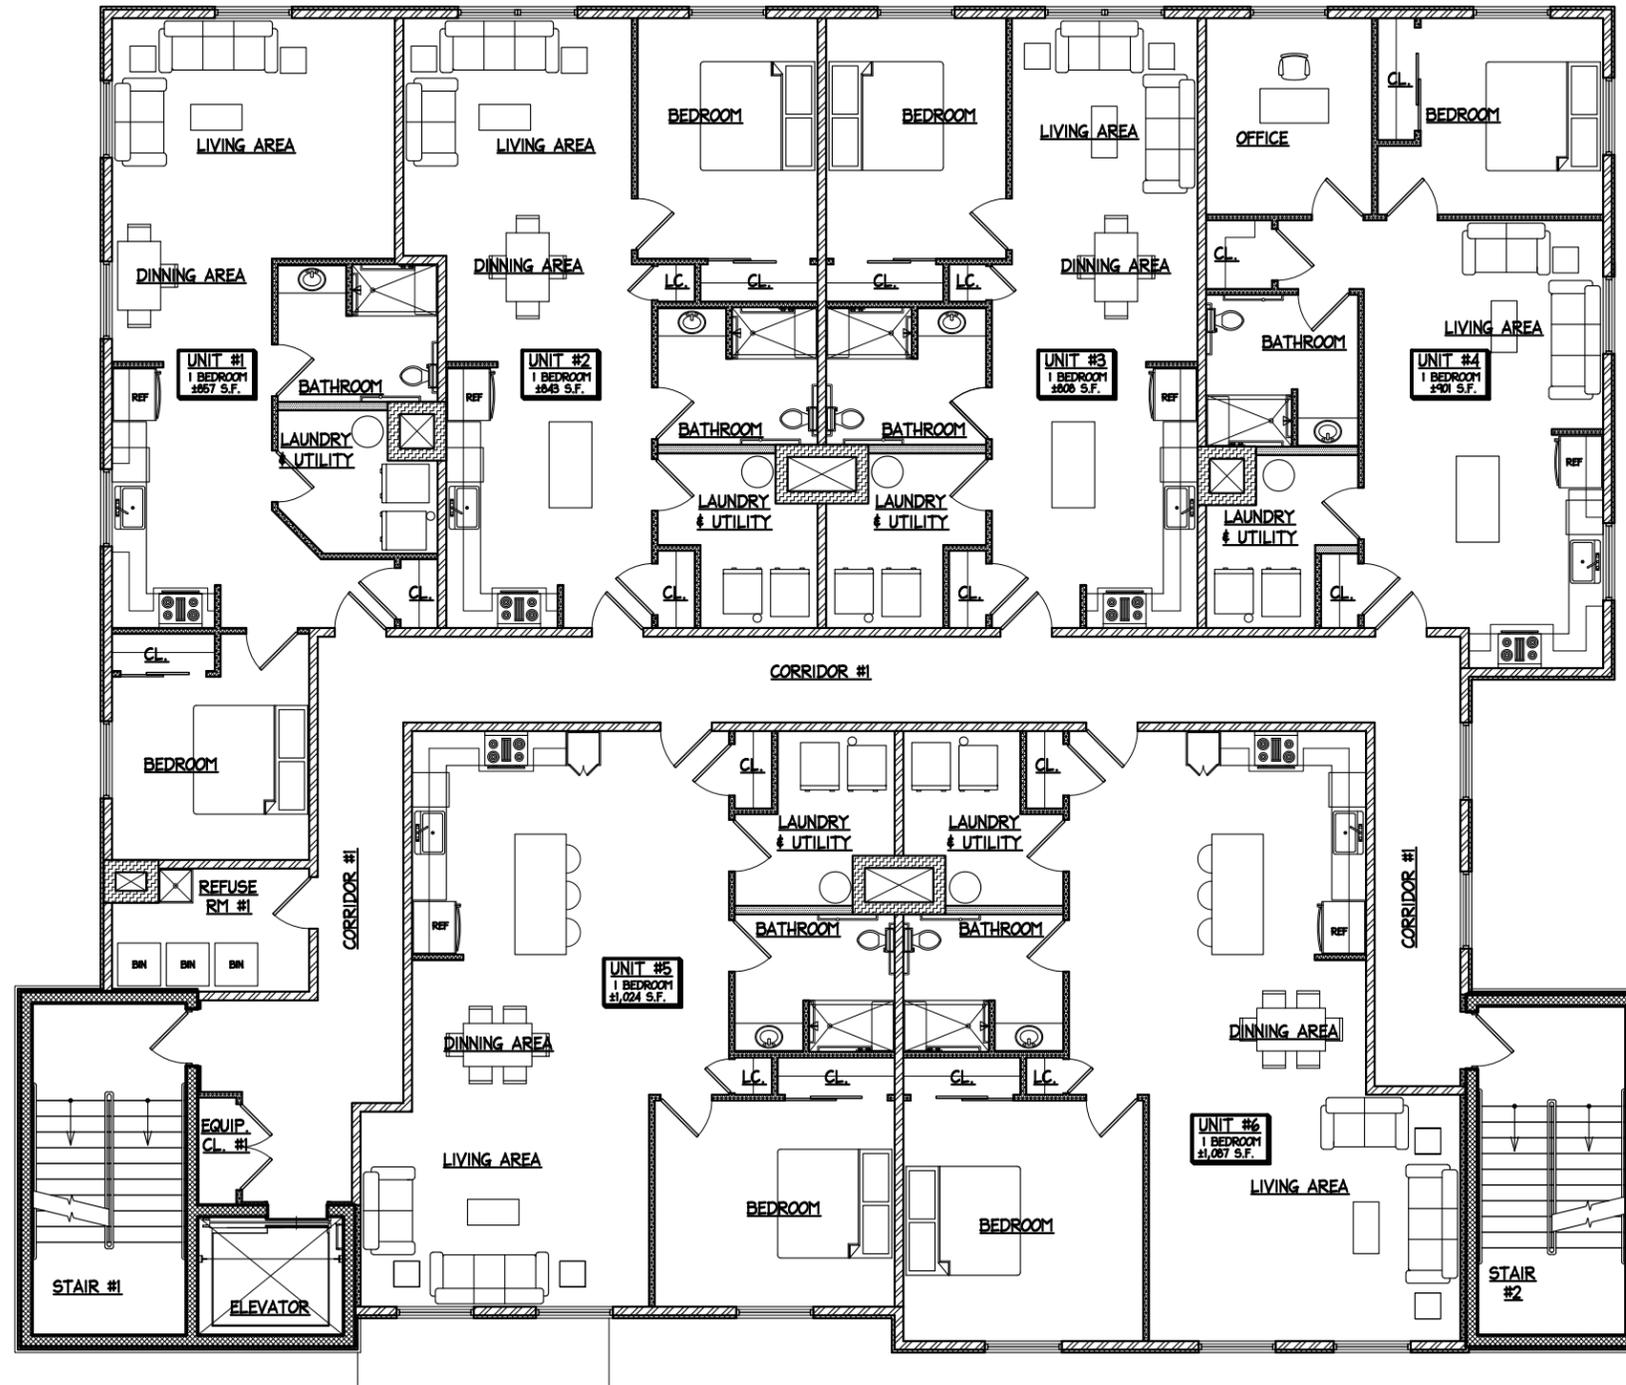

SECOND FLOOR PLAN
SCALE: 3/32" = 1'-0"

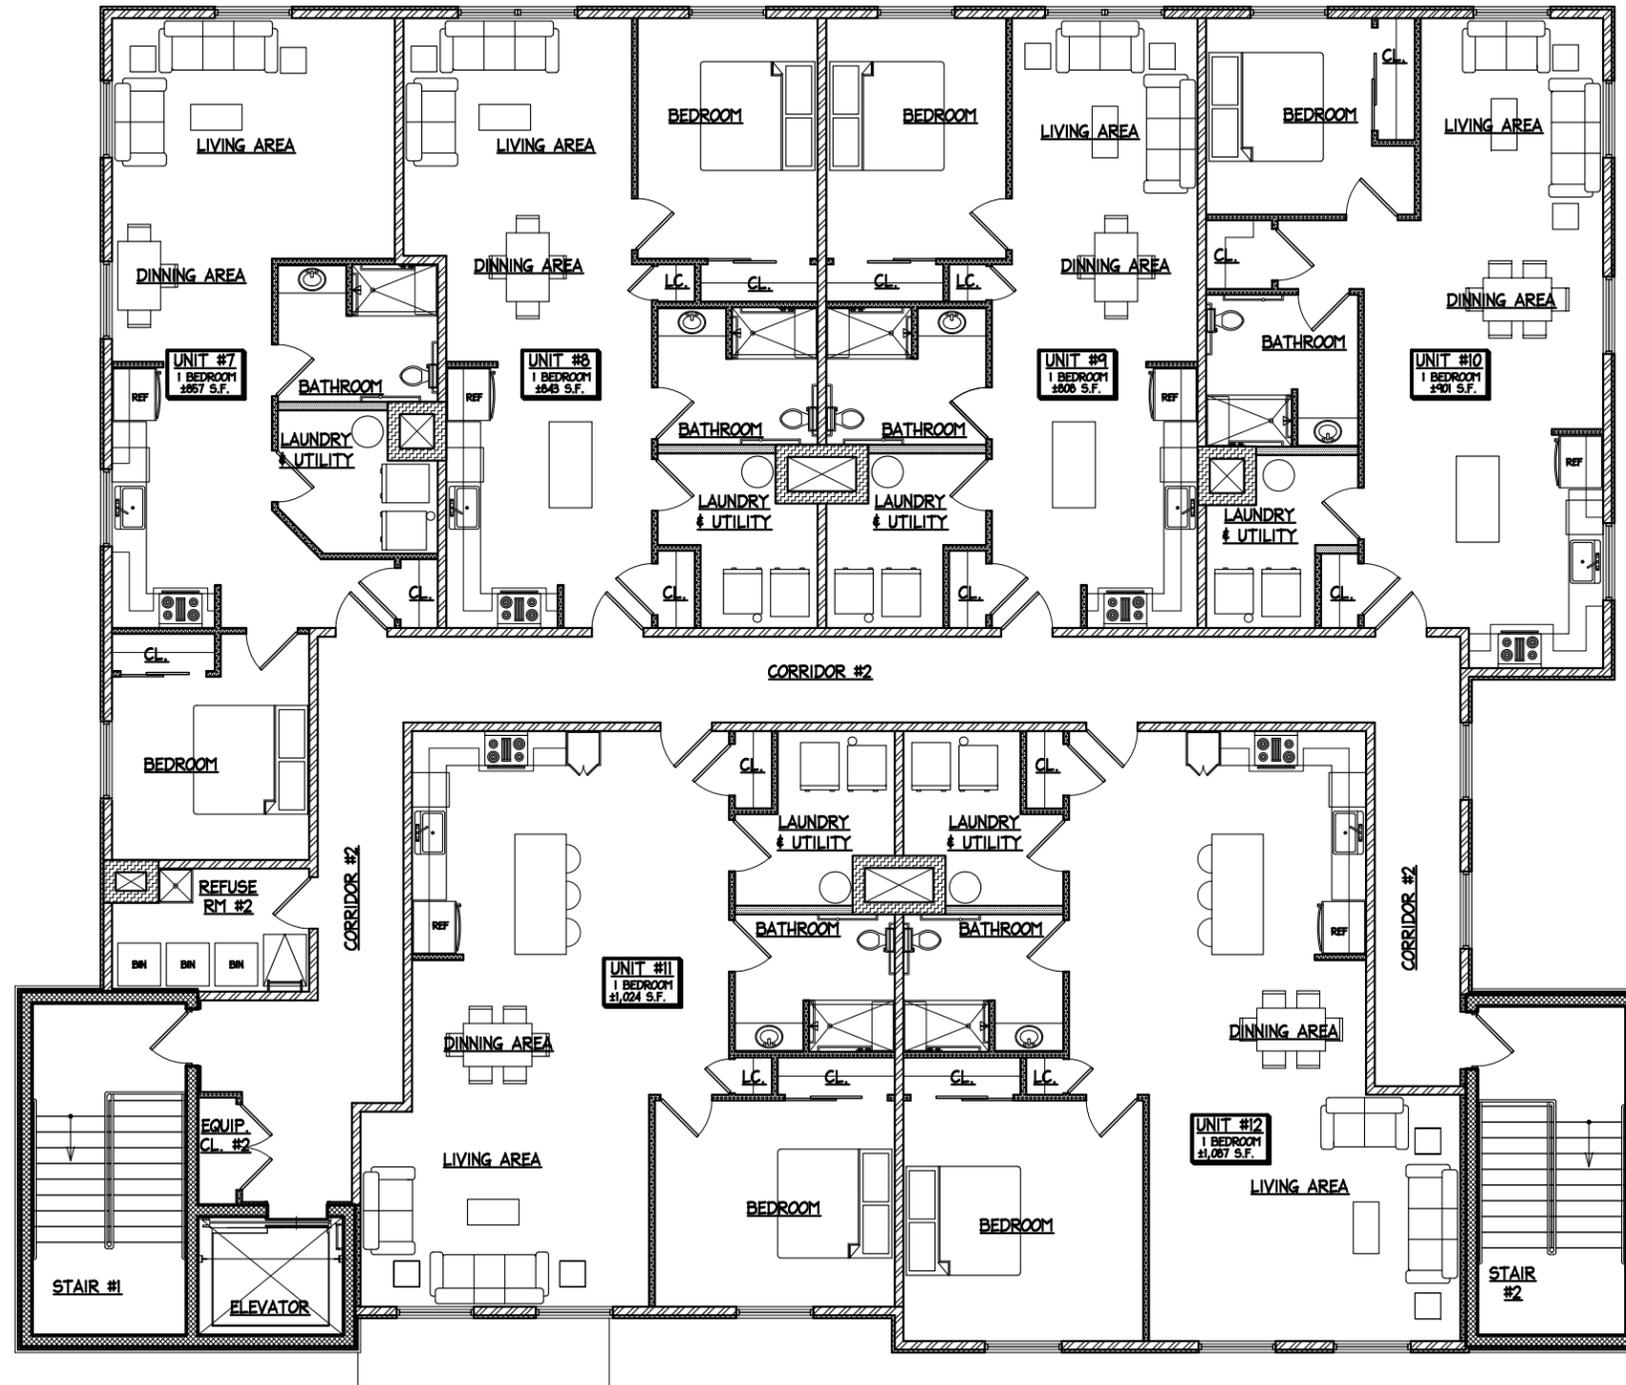

THIRD FLOOR PLAN

SCALE: 3/32" = 1'-0"