

400 Lakeview Parkway
 400 Lakeview Pkwy,
 Vernon Hills, IL 60061

OWNER
PWA Continental Executive Parke, LP
 417 Thom Street
 Sewickley, PA 15143

ARCHITECT
Studio St Germain
 435 Beaver Street
 Second Floor
 Sewickley, PA 15143
 412.356.2148



1 Exterior Perspective
 scale: NTS

SEAL

KEY PLAN

NO.	DATE	REVISION

ISSUE/REVISION
Conceptual Design

PROJECT NUMBER
 2427


DRAWING TITLE
Perspectives

SCALE
 As Noted

DATE
 07.22.2024

DRAWING NUMBER

A100

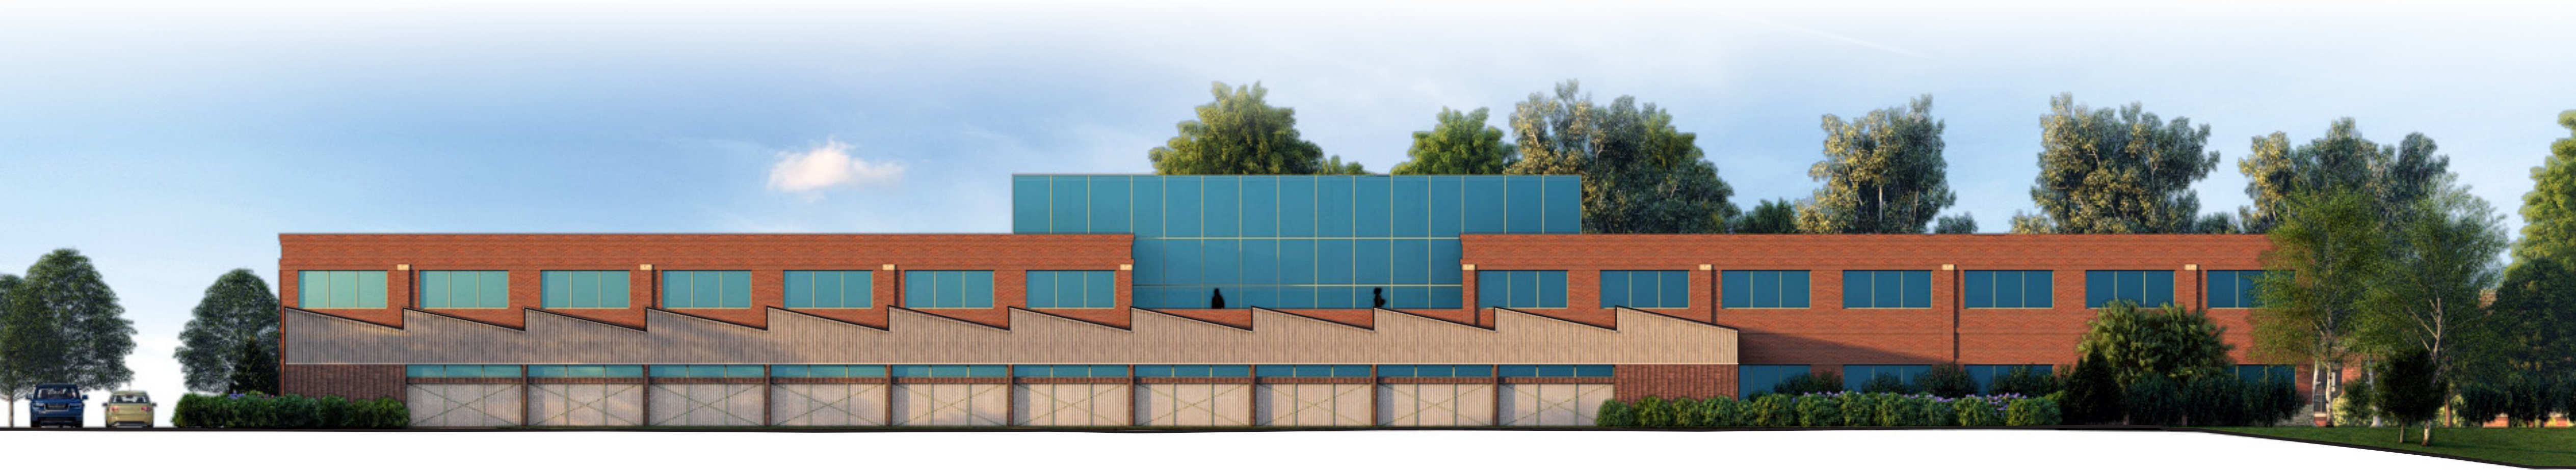

1 Exterior Elevation
scale: NTS



2 Interior Perspective
scale: NTS

400 Lakeview Parkway
400 Lakeview Pkwy,
Vernon Hills, IL 60061

OWNER
PWA Continental Executive Parke, LP
417 Thorn Street
Sewickley, PA 15143

ARCHITECT
Studio St Germain
435 Beaver Street
Second Floor
Sewickley, PA 15143
412.356.2148

SEAL

KEY PLAN

NO.	DATE	REVISION

ISSUE/REVISION
Conceptual Design

PROJECT NUMBER
2427

DRAWING TITLE
Perspectives

SCALE
As Noted
DATE
07.22.2024
DRAWING NUMBER