



THE ARCHITECT HEREBY REPRESENTS HIS COMMON LAW COPYRIGHT AND OTHER PROPERTY RIGHTS IN THESE PLANS. THESE PLANS ARE NOT TO BE REPRODUCED OR COPIED IN ANY FORM OR MANNER WHATSOEVER WITHOUT FIRST OBTAINING THE EXPRESS WRITTEN PERMISSION AND CONSENT OF CMW GROUP INC. NOR ARE THEY TO BE ASSIGNED TO ANY THIRD PARTY WITHOUT FIRST OBTAINING SAID WRITTEN CONSENT.

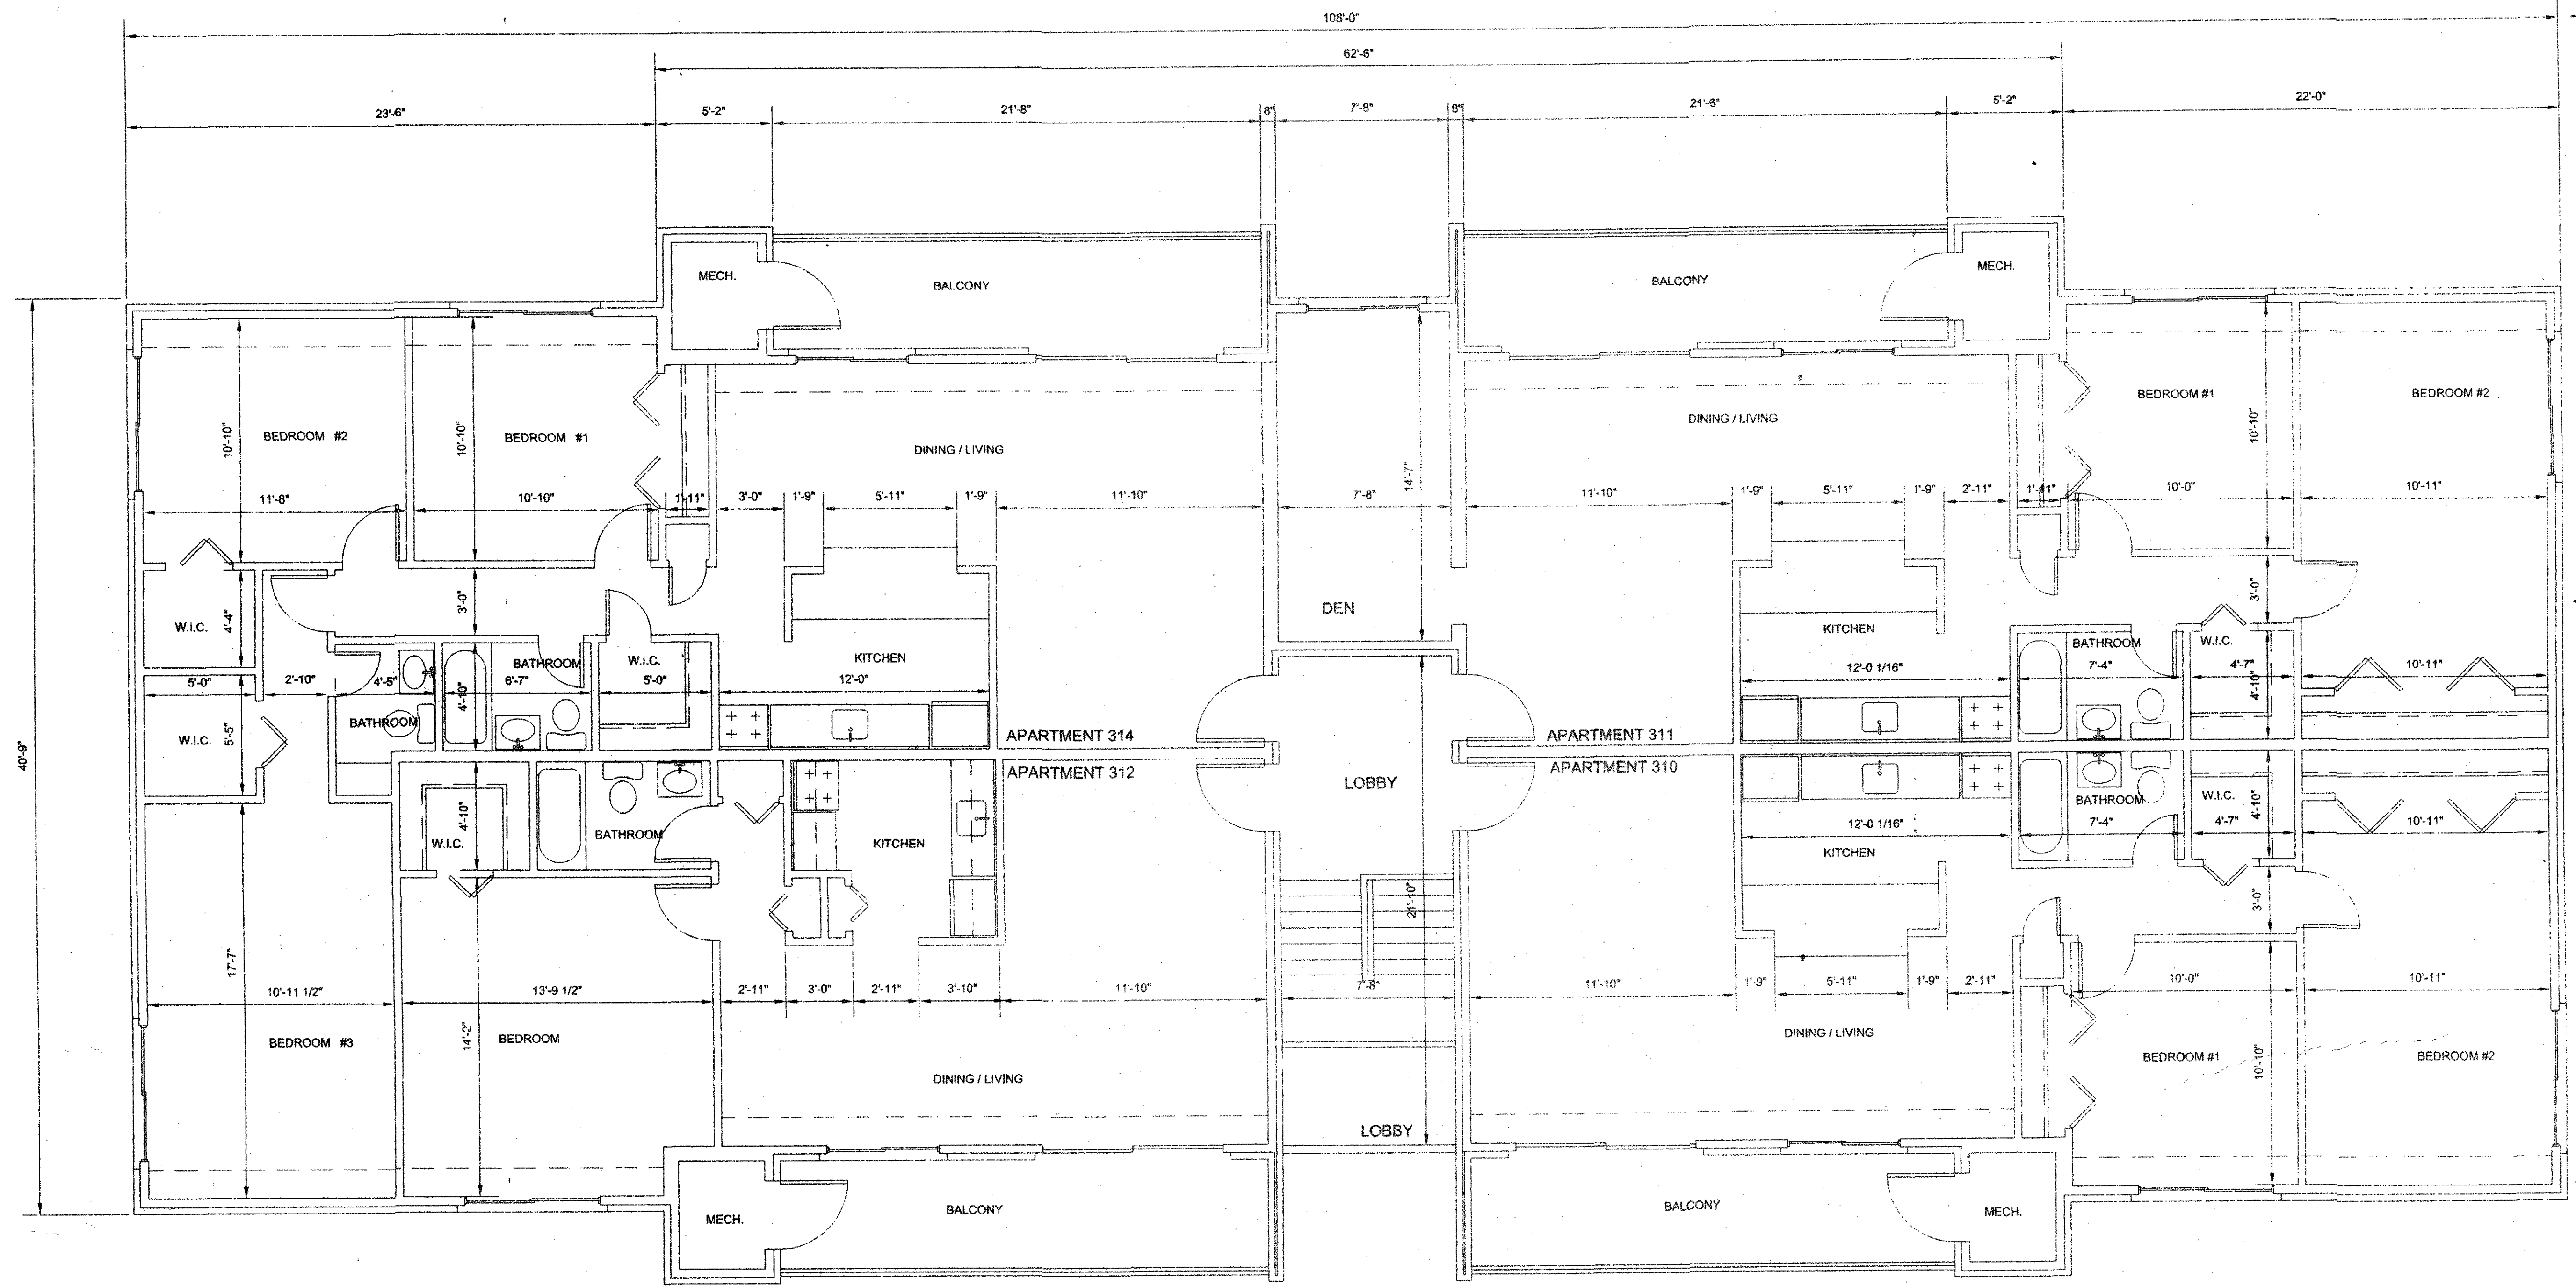

EXISTING THIRD FLOOR PLAN  
AT 3/8" SCALE: 1/8" = 1'

EXISTING THIRD FLOOR PLAN

**FAIRVIEW ARMS**  
**AJAX LLC.**  
9512 FAIRVIEW AVE. MANASSAS VA 20110

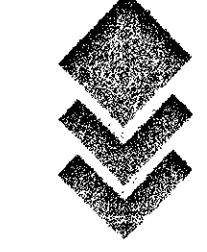

**CMW GROUP, INC.**  
Architects - Planners  
107 East Church Street, 7th Fl.  
Frederick, Maryland 21701  
Phone (301) 631-2955  
Fax (301) 631-2924

15 North King Street  
Leesburg, Virginia 20176  
Phone (703) 779-4725  
Fax (703) 779-4775

5/1/03

**A1.3**

L3-002