


VANBROOKE BLVD.

STRUCTURE	SIZE
BUILDING 1	15,600 sf
BUILDING 2	6,000 sf
BUILDING 3	4,500 sf
BUILDING 4	6,000 sf
BUILDING 5	8,400 sf
TOTAL SQ. FT.	40,500 sf

STD. PARKING	H.C. PARKING	TOTAL PARKING SPACES
142 SPACES	10 H.C. SPACES	152 SPACES *

* 3.7 SPACES PER 1,000 SF

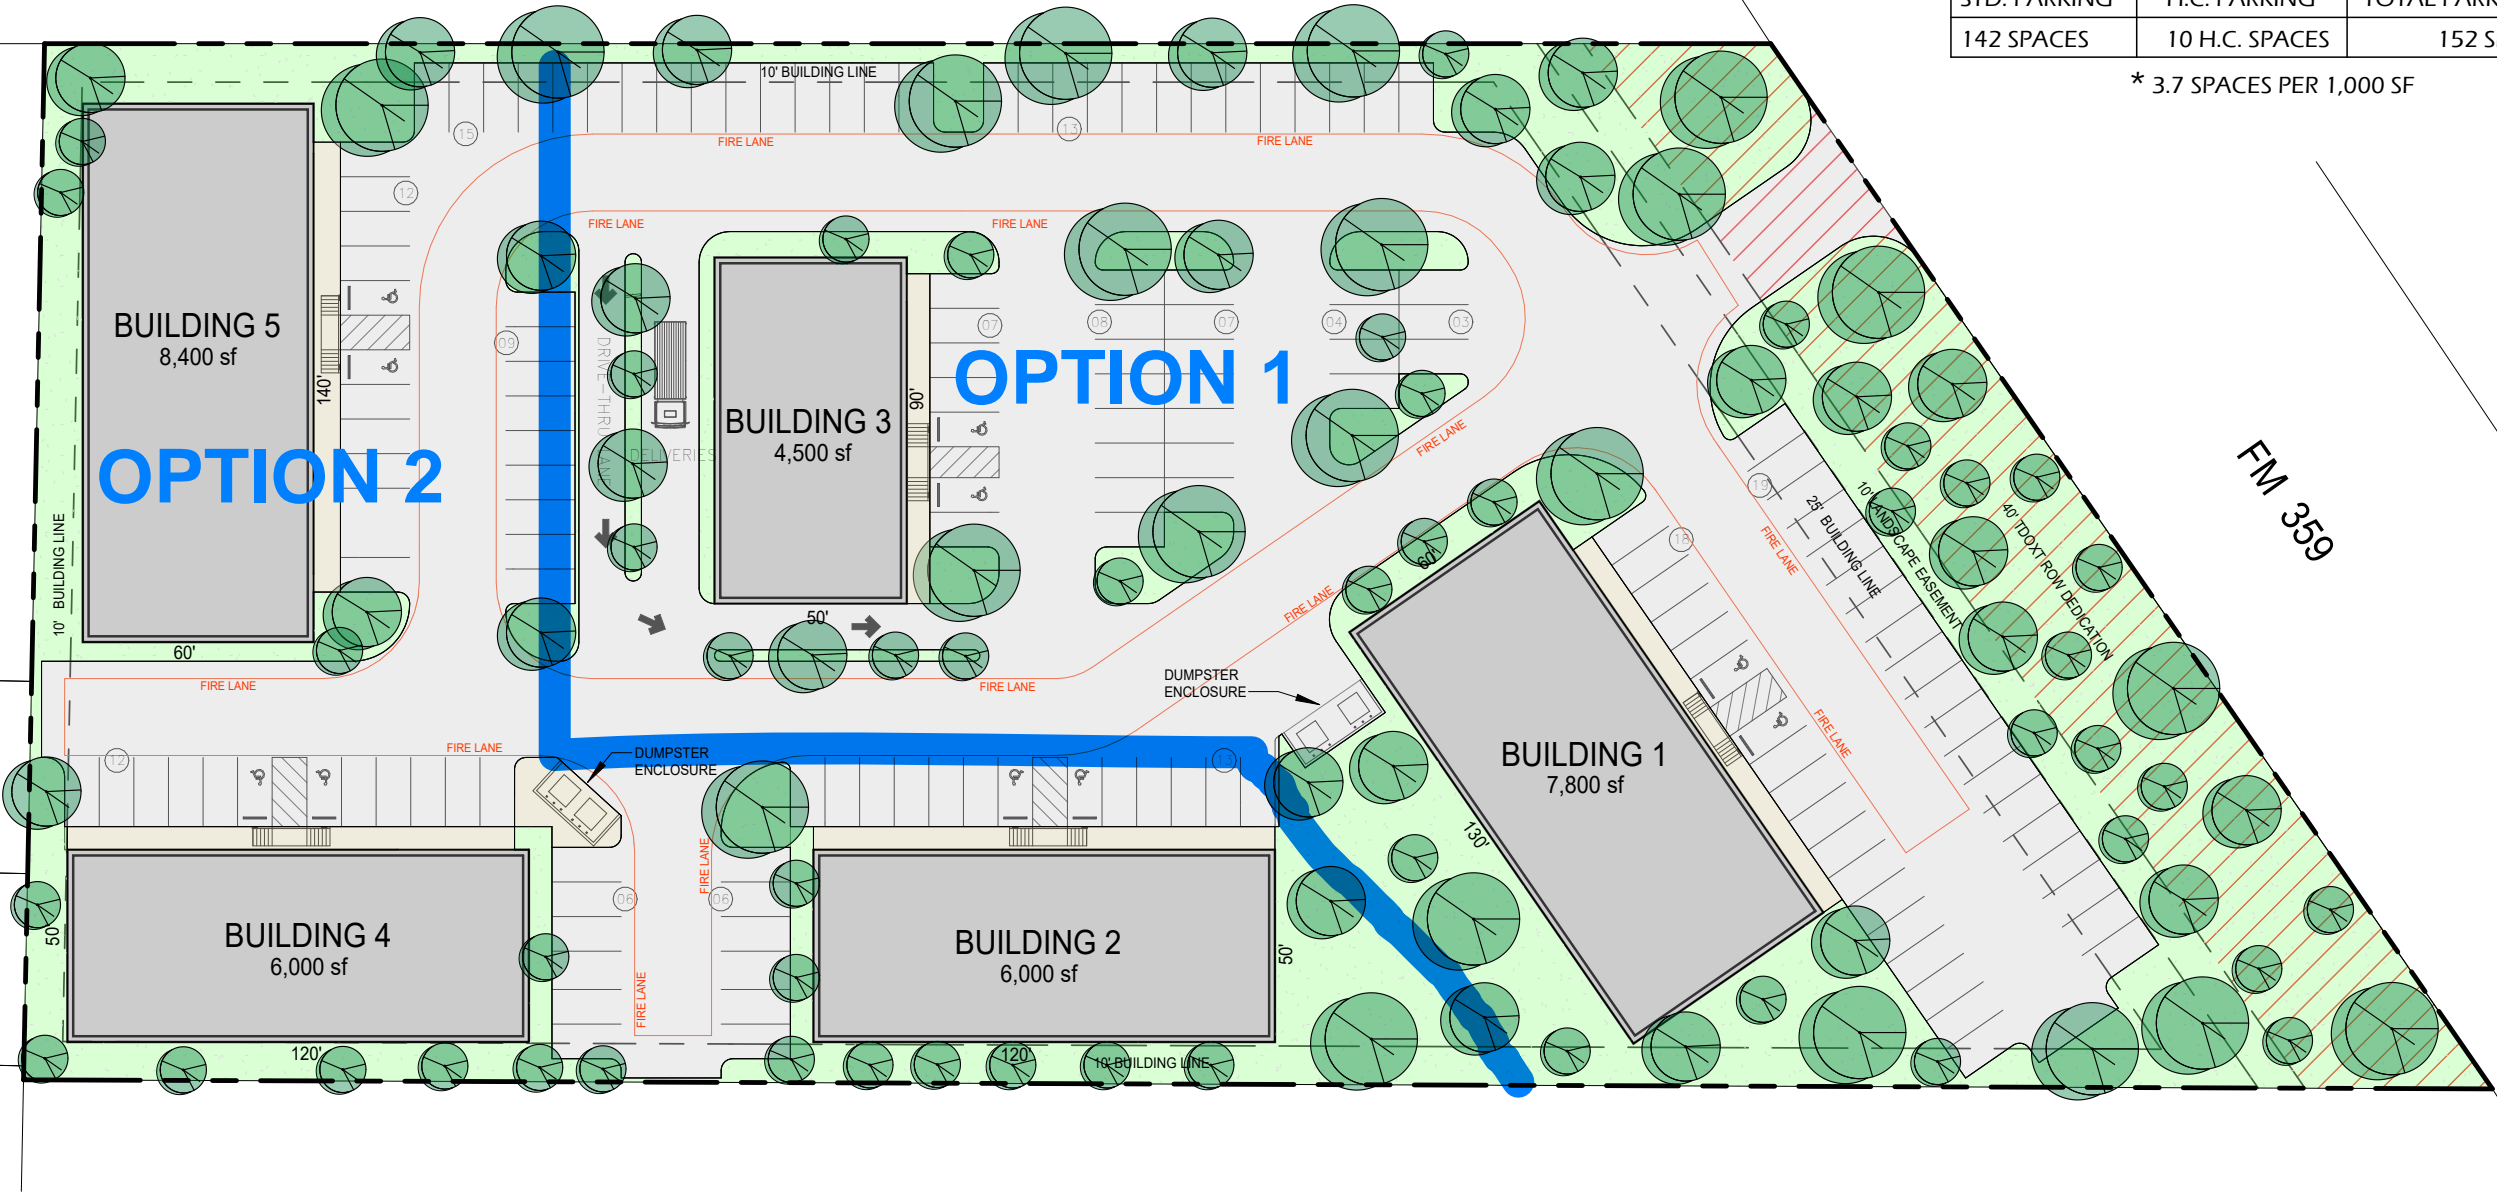

OPTION 3

PROPOSED SITE PLAN

3.38 ACRES
(147,506 SQ. FT.)

SCALE: 1"=50'

