


Exhibit "B"

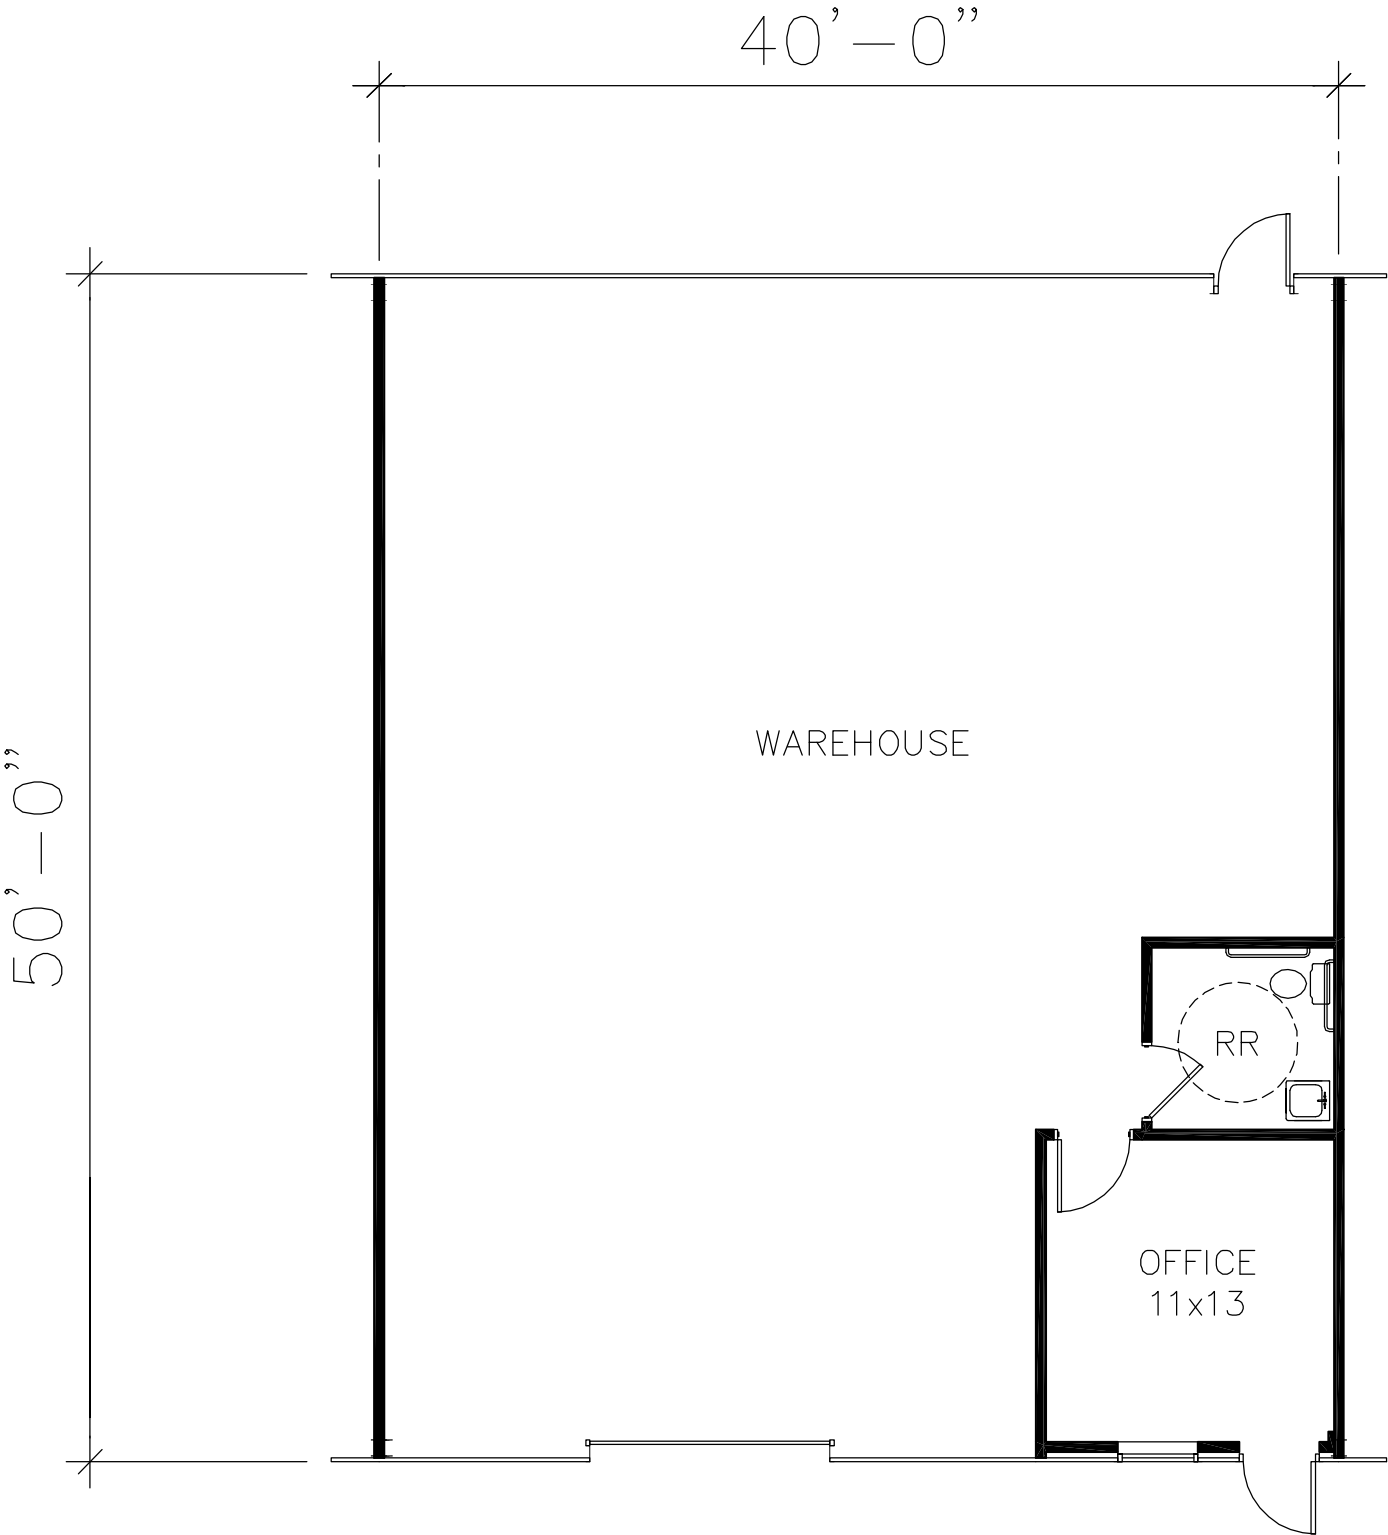

A FLOOR PLAN
SCALE : 1/8" = 1'0"

**4691 JOHNSON LANE
BUILDING #1
ARGYLE, TX**

BUILDING SUMMARY

SUITE #101	
OFFICE	227 SF
WAREHOUSE	1,773 SF
TOTAL	2,000 SF