

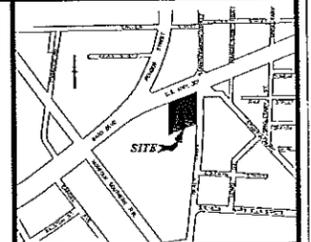


- LEGEND**
- EXISTING IRON PIPE
  - NEW IRON PIPE
  - COMPUTED POINT
  - EXISTING CONCRETE MONUMENT
  - NEW CONCRETE MONUMENT
  - ▲ EXISTING PK NAIL
  - ▲ NEW PK NAIL
  - ▲ N.O.S. MONUMENT
  - ⊕ BENCH MARK
  - ⊕ EXISTING RAILROAD SPIKE
  - ⊕ NEW RAILROAD SPIKE
  - ⊕ EXISTING SPOT ELEVATION
  - ⊕ PROPOSED SPOT ELEVATION
  - ⊕ EXISTING ANGLE

 

Vicinity Map  
Not to Scale

NOTE: BOUNDARY IS TIED TO PLAT BOOK 20, PAGE 215 OF THE WILSON COUNTY REGISTRY. COORDINATES AT PROPERTY CORNERS ARE BASED ON HAD 83 DATUM.

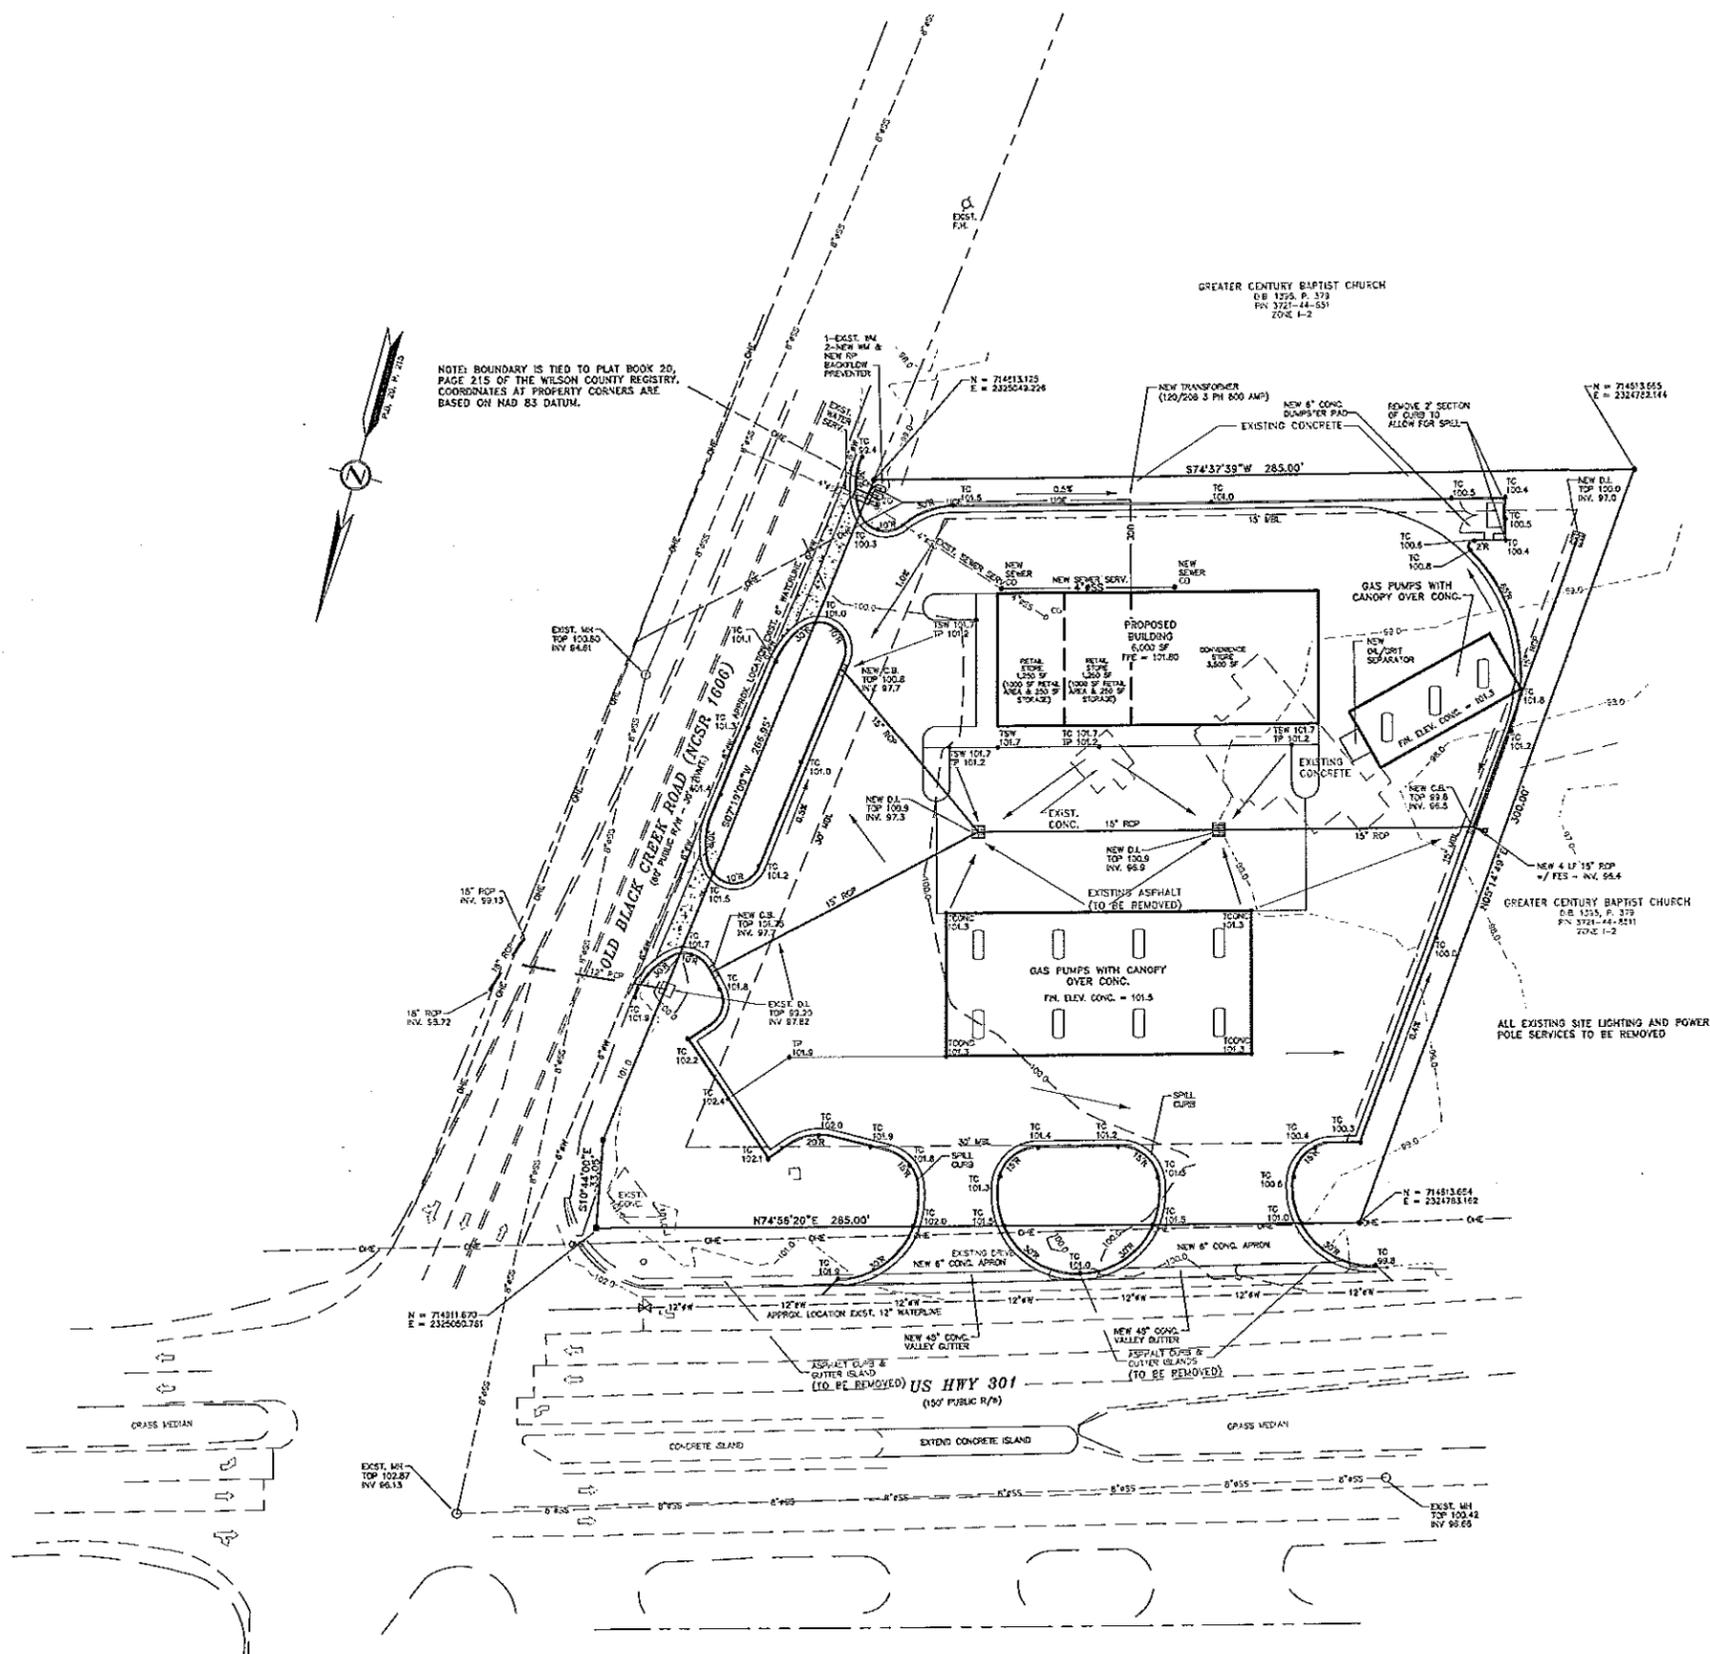

**Herring-Sutton & Associates, P.A.**  
Engineers - Surveyors - Planners  
2201 Nash Street NW, Wilson, North Carolina 27896 (252) 291-8887

**Ward Blvd Center, LLC**  
Wilson, NC

**Grading Plan**

Revision	Date	By	Date
Revised grades & added CB	2/22/03	LSJ	February 2008
			Scale : 1" = 30'
			Map No. 07-L-4657A
			Sheet No. 4 of 6