

KITCHEN EQUIPMENT SCHEDULE																	
ITEM ID	QTY	EQUIPMENT CATEGORY	MANUFACTURER	MODEL NUMBER	DIMENSIONS (IN)			AMPS	btu/HR	HP	VOLTS	PHASE	CYCLE	DIRECT/PLUG	NEMA	PLUMBING REQ.	
					W	D	H									WATER	DRAIN
A	1	ICE CREAM DIPPING CABINET	AVANTCO	178CPSS68HC	67.75	28	51.25	5.64	1794		115	1	60	PLUG	5-15P		
B	1	DIPPER WELL & FAUCET SET	REGENCY	600DW11	11	5.25	7.25									YES	YES
C	2	UNDERCOUNTER REFRIGERATOR (REPLACE 5" CASTERS WITH 3")	AVANTCO	178SSUC27HRC	27	29.5	33.25	1.1	666		115	1	60	PLUG	5-15P		
D	2	COFFEE ART PLUS TOUCH	SCHAERER	040381-00090EUA	17	22	28	30			208			PLUG	L6-30R		
E	1	FLUSH MOUNT BAR & CAFÉ RINSER	EXPRESSO PARTS	EPPR662	6	6	2									YES	YES
F	1	DROP-IN ICE BIN	REGENCY	600DIWIB2118	17.88	21.13	14.5									YES	YES
G	2	COMMERCIAL BLENDER	BLENDETEC STEALTH	S885C2901-B1GGB1D	8.6	9	17.3			3.8	120	1	60	PLUG			
H	1	MINI DONUT MACHINE (HEATING ELEMENT)	LIL 'ORBITS	SS-2400	42.5	19	23	30	5760		220	1	50/60	PLUG	6-30P		
		MINI DONUT MACHINE (MOTOR)	LIL 'ORBITS					2.5			110	1	60	PLUG	6-30P		
J	1	SNEEZE GUARD SYSTEM	VOLLRATH COMPANY	GB98408	CUSTOM												
K	1	COFFEE GRINDER	BUNN	22100.0000	7.4	16.6	27.2	11	1320		120	1	60	PLUG	5-15P		
L	1	COFFEE BREWER SYSTEM	FETCO	CBS-2152XTS	21.75	22.75	36.75	42.5	10.1 KW		208-240	1		PLUG		YES	
M	1	POINT OF SALE EQUIPMENT (P.O.S.)	T.B.D.														
N	1	BEVERAGE DISPENSER	VENDOR SUPPLIED														
P	1	ICE MACHINE (SITS ON TOP OF BIN)	KM EDGE	KM-520MAJ	22	27	28	10.6	2696		115	1	60	PLUG	5-15P	YES	
R	1	ICE STORAGE BIN	KM EDGE	B-300SF	22	32.3	46										YES
S	1	SOLID 2 DOOR REACH-IN REFRIGERATOR	ARTIC AIR	AR49 54"	54	32.75	82.75	7			115	1	60	PLUG	5-15P		
T	1	SOLID 2 DOOR REACH-IN FREEZER	ARTIC AIR	AF49 54"	54	32.75	82.75	12			115	1	60	PLUG	5-15P		

ROOM SCHEDULE	
100	ENTRY / DINING
101	ORDER PICK UP
102	SERVICE / PREP
103	P.O.S. COUNTER
104	HALLWAY
105	RESTROOM (MENS)
106	RESTROOM (WOMENS)
107	KITCHEN / DRY STORAGE
108	OFFICE



6601 Horizon Road
Suite "000"
Rockwall, Texas 75032

LAWKER
Innovative Designs

10039 W. 161st South
Sapulpa, OK 74066
Mobile: (918) 851-2434

PROJECT NO: 230401-01

DRAWN BY: SLM

CHECKED BY: KM

ISSUED FOR:

REVIEW

REV	DATE	DESCRIPTION
A	04/22/23	ISSUE FOR REVIEW

IT IS A VIOLATION OF LAW FOR ANY PERSON, UNLESS THEY ARE ACTING UNDER THE DIRECTION OF A LICENSED PROFESSIONAL ENGINEER, TO ALTER THIS DOCUMENT.

Sugar Llamas
6601 HORIZON ROAD
SUITE "000"
ROCKWALL, TX 75032
2,319 SQ. FT.


OVERALL FLOOR PLAN
& EQUIPMENT SCHEDULE

SHEET NUMBER:

A1.0

REVISION:

A

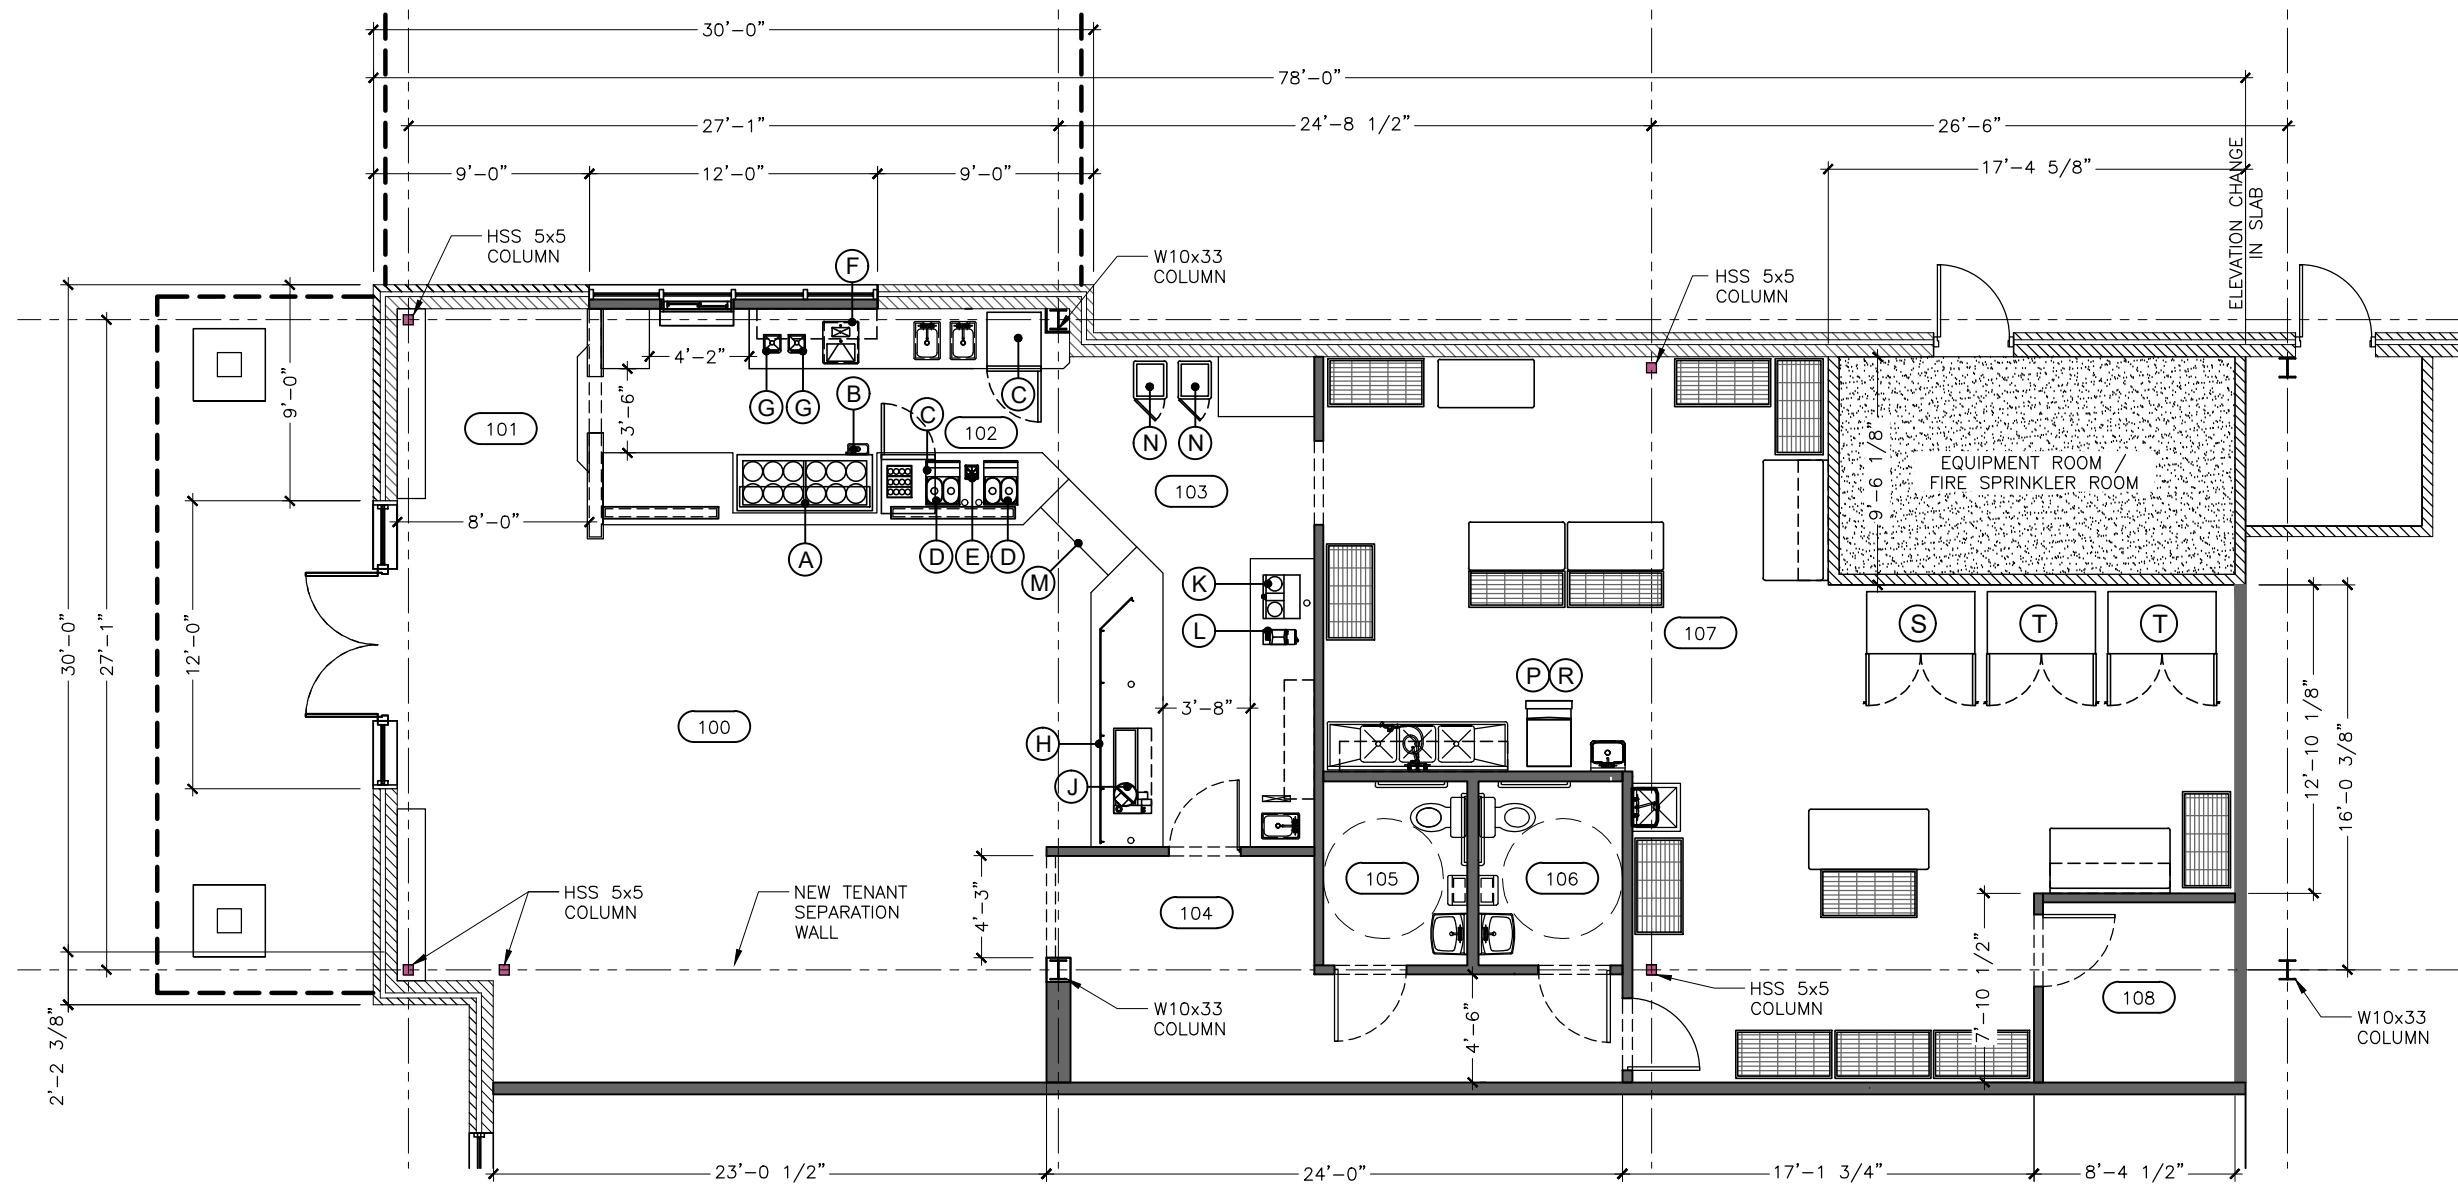

1 OVERALL FLOOR PLAN
A1.0 SCALE: 1/8"=1'-0"

