


OVERALL EXISTING/DEMOLITION ELEVATION

1/8" = 1'-0"


SOUTH ELEVATION

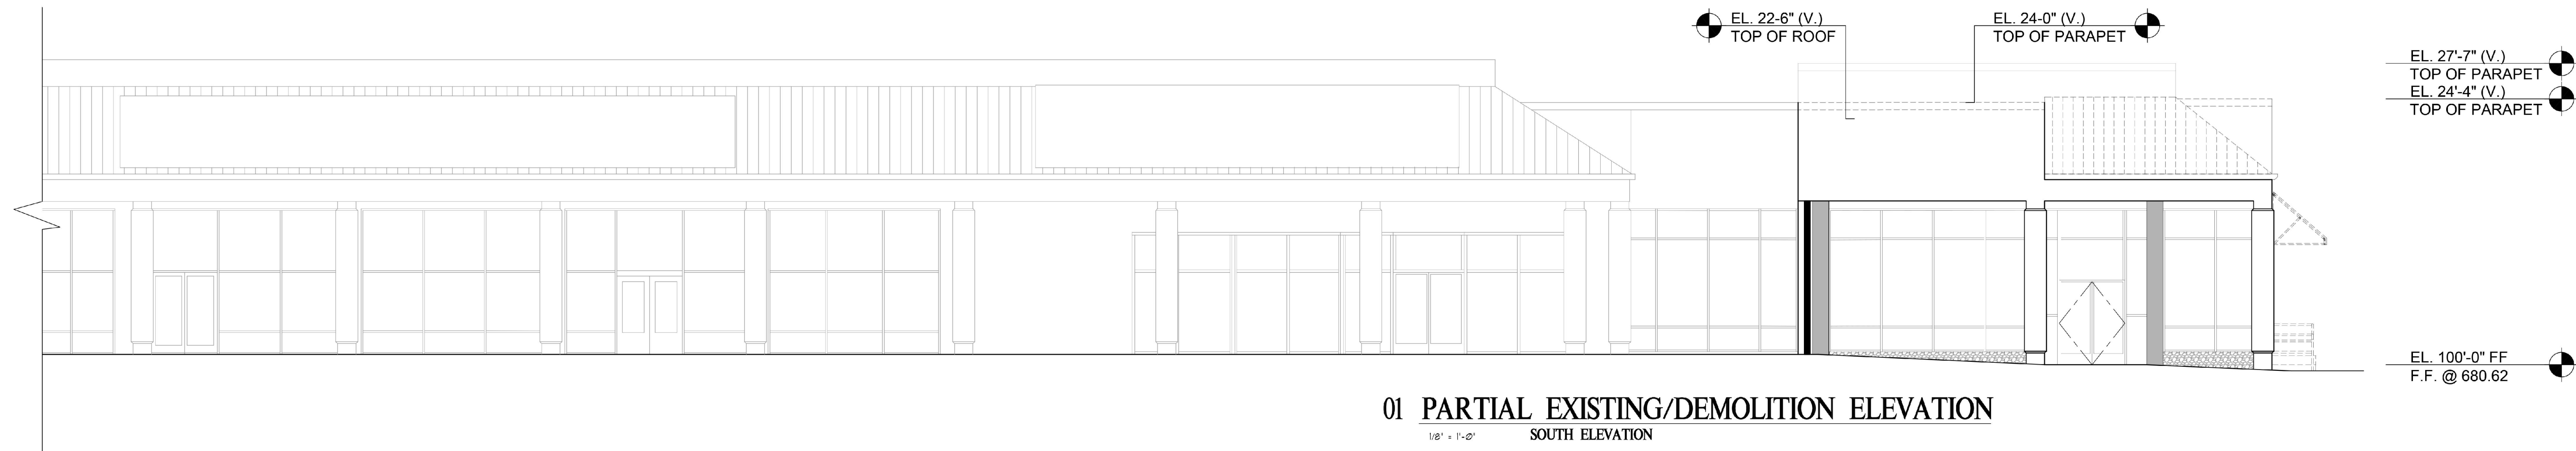

01 PARTIAL EXISTING/DEMOLITION ELEVATION

1/8" = 1'-0"


SOUTH ELEVATION

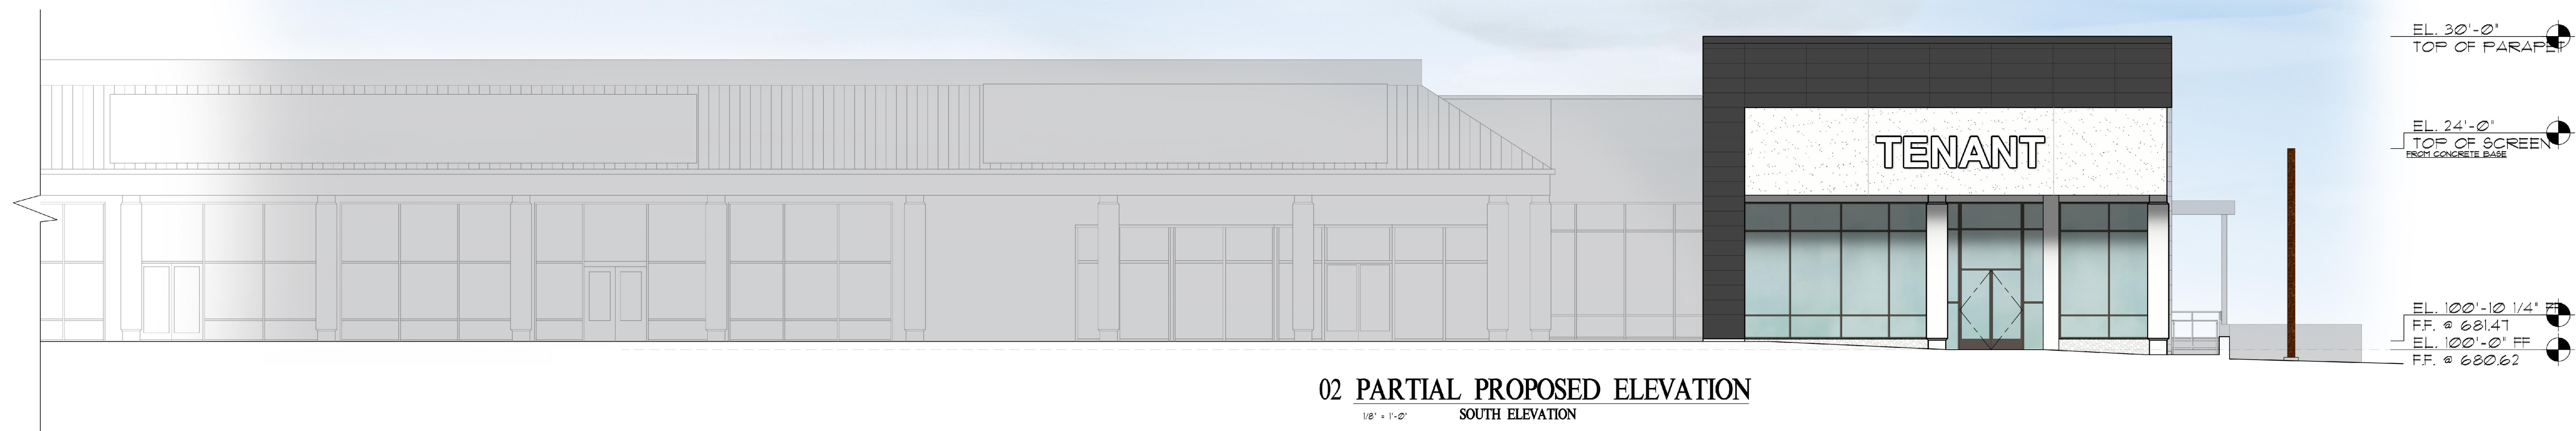

02 PARTIAL PROPOSED ELEVATION

1/8" = 1'-0"


SOUTH ELEVATION

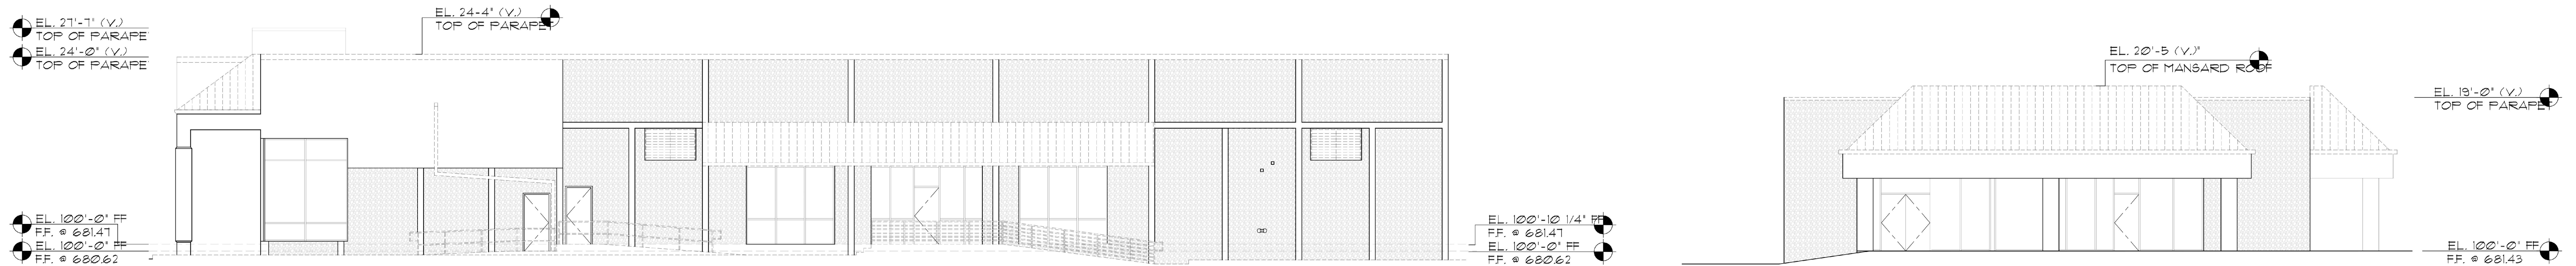

03 EXISTING/DEMOLITION ELEVATION

1/8" = 1'-0"

EAST ELEVATION

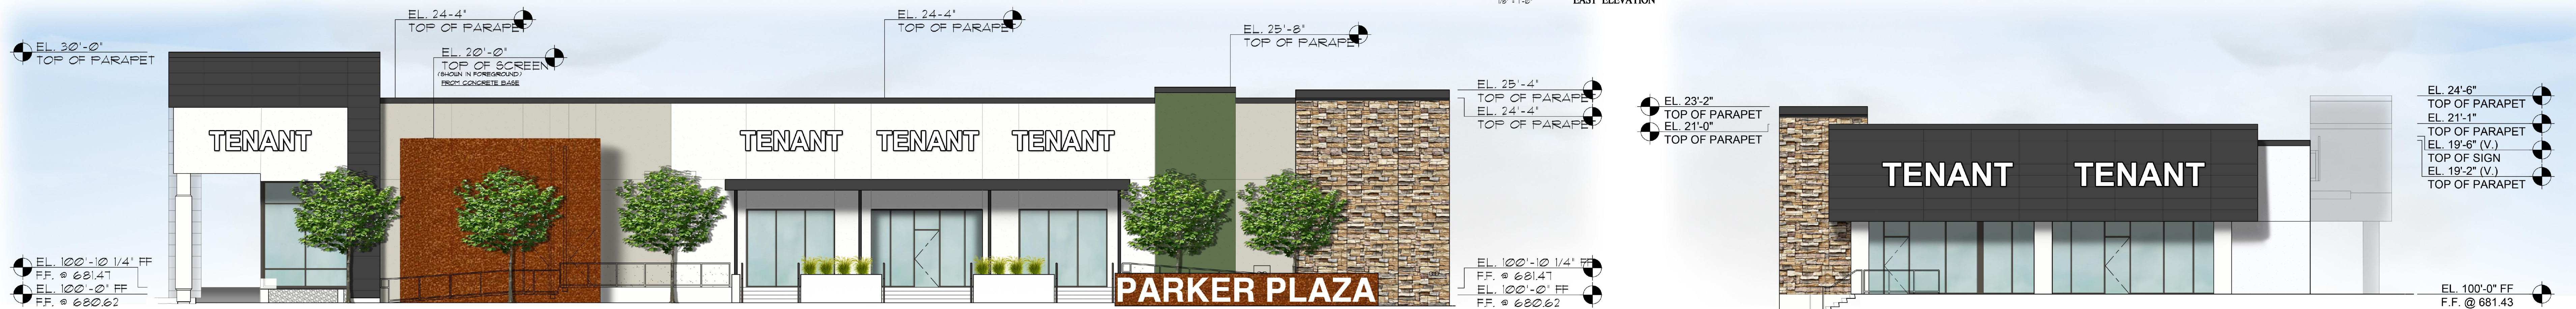

04 PROPOSED ELEVATION

1/8" = 1'-0"

EAST ELEVATION

PRELIMINARY PLAN
NOT FOR CONSTRUCTION
ALL PLANS AND
SPECIFICATIONS ARE
SUBJECT TO CITY OF
PLANO APPROVAL

PARKER PLAZA WEST

PLANO, TEXAS

ELEV14

JOB NO: 25-002
ISSUE DATE: 04/09/2025
SCALE: AS NOTED