


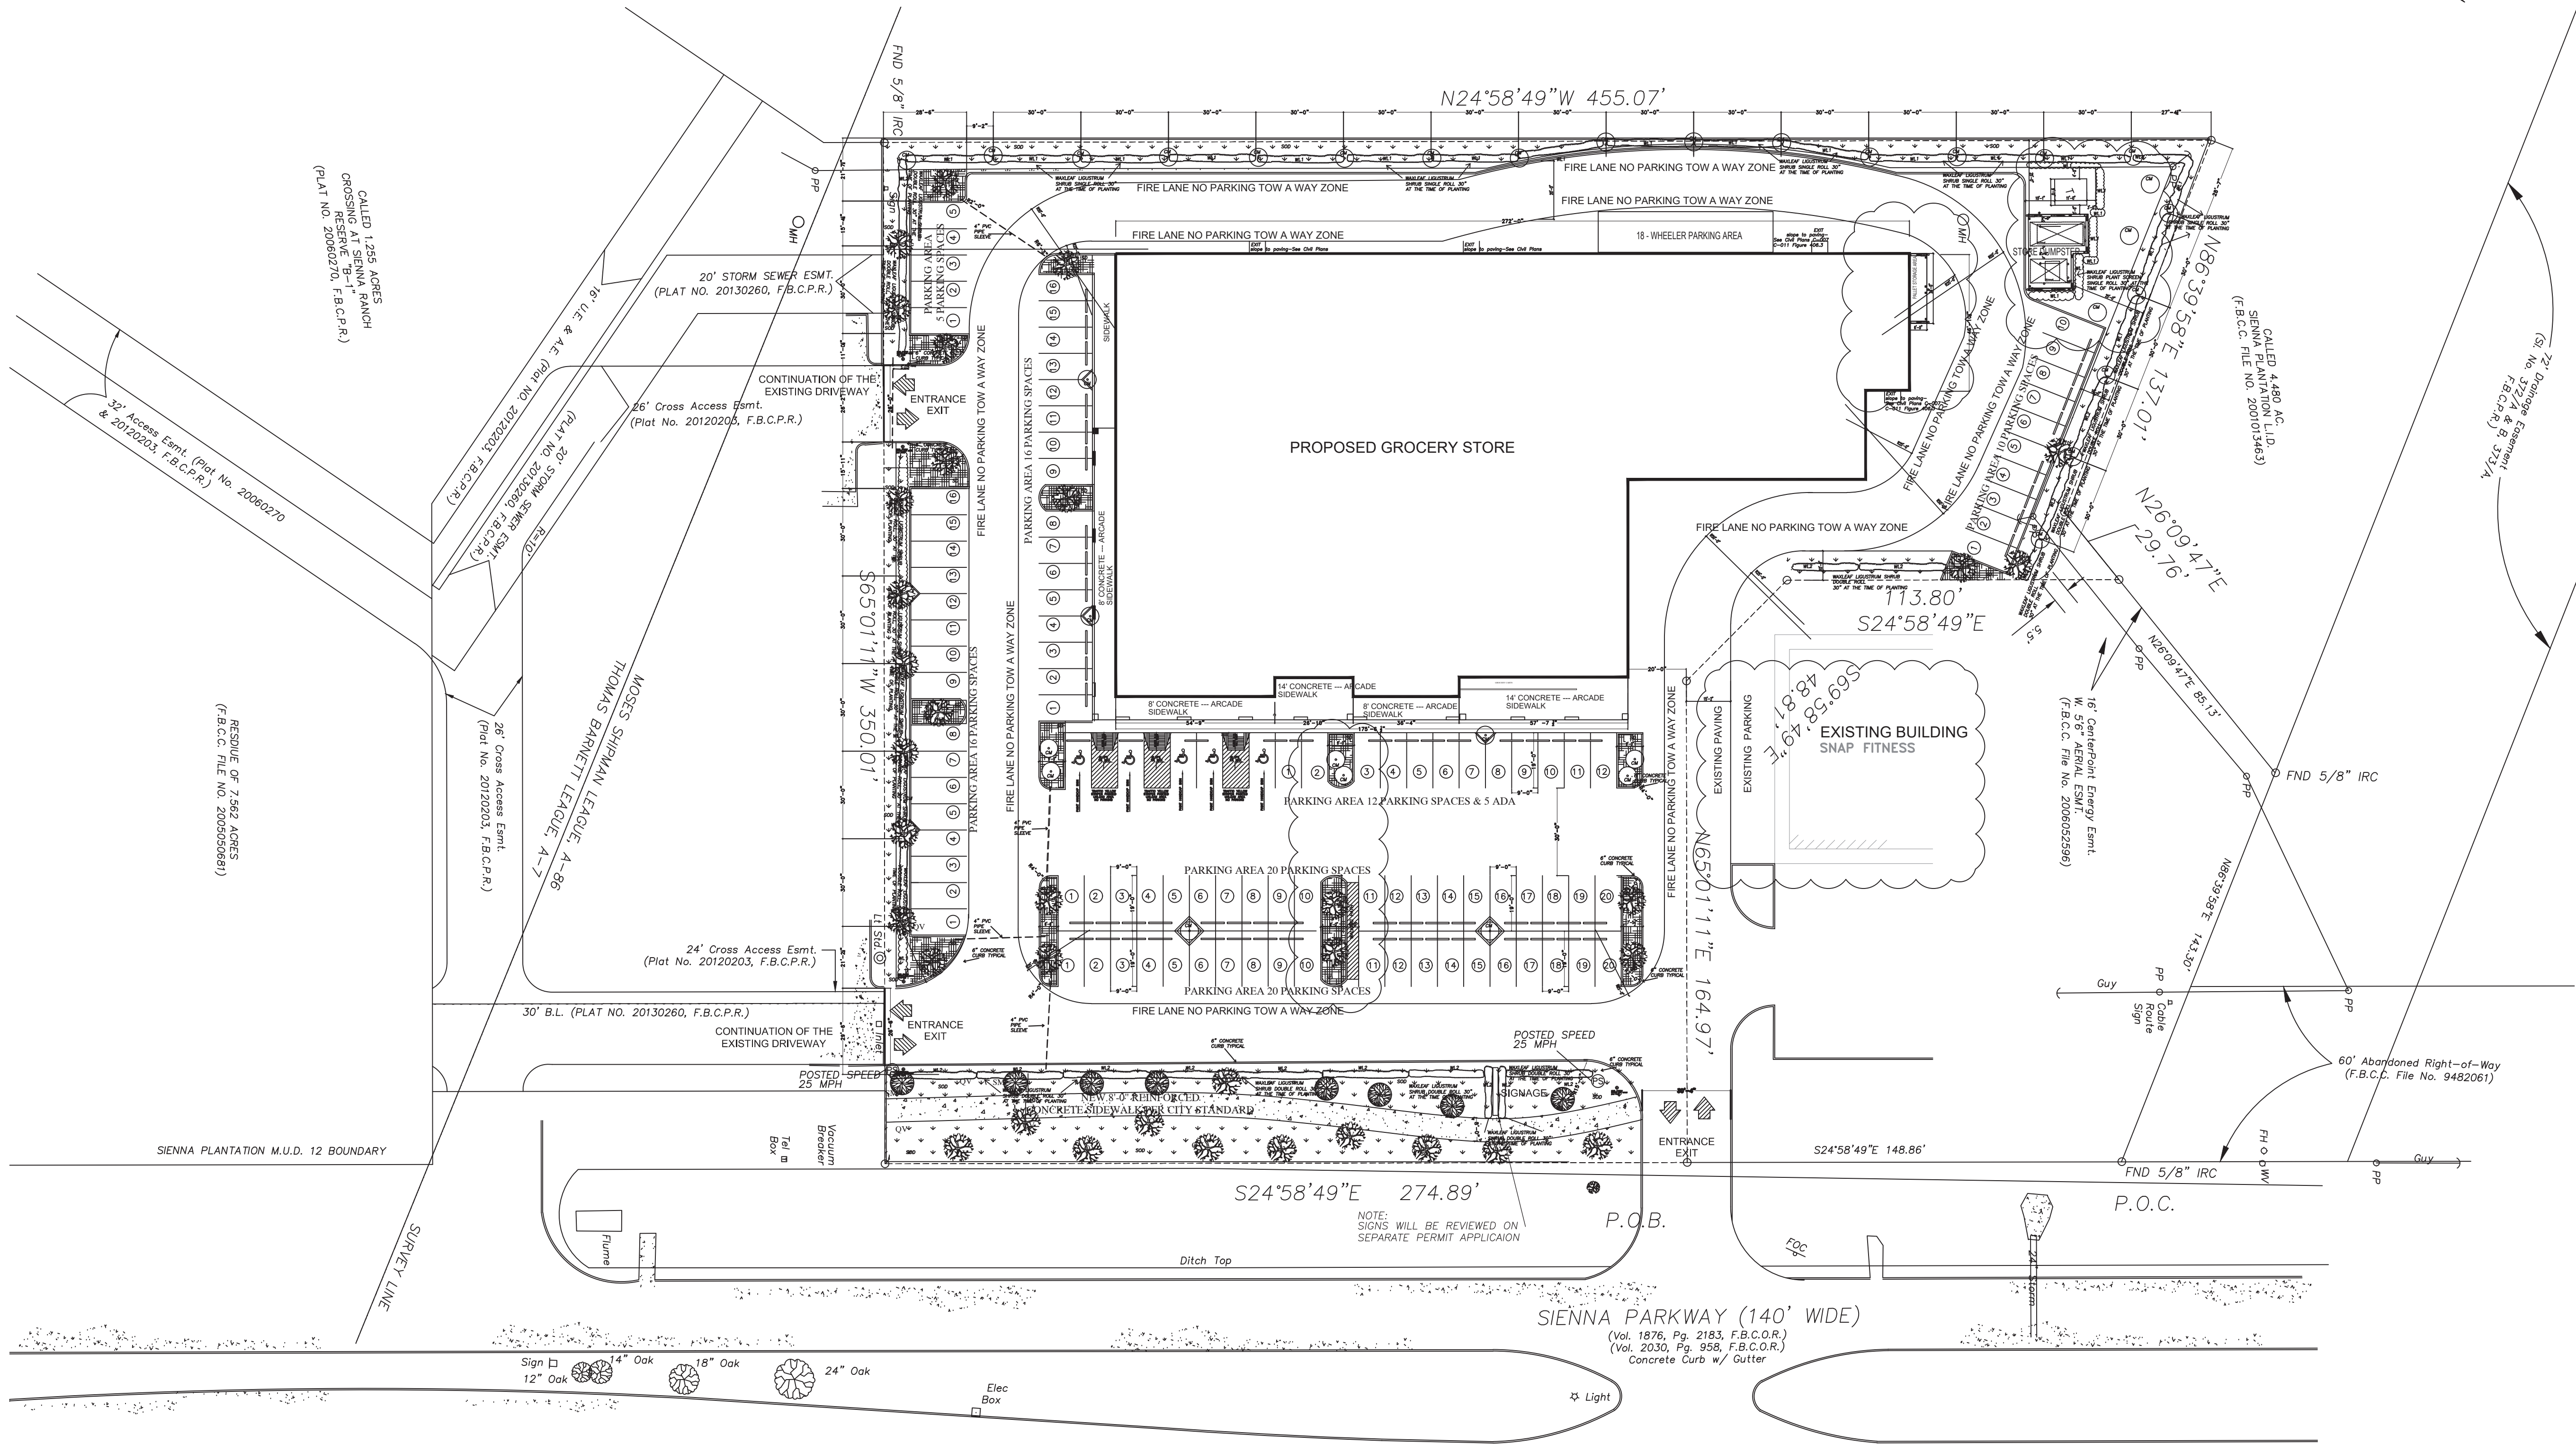

1

PROPOSED LANDSCAPING SITE PLAN


SCALE: 1/32' = 1'-0"

OWNER:
INCI AKPINAR

PROJECT NUMBER:
TPP/1220/AKPINAR

PROJECT TITLE:
GROCERY STORE
FORT BEND COUNTY, TEXAS

PROPOSED
GROCERY STORE
HARVEST NATURAL MARKET
4603 SIENNA PARKWAY
MISSOURI CITY, TEXAS 77459

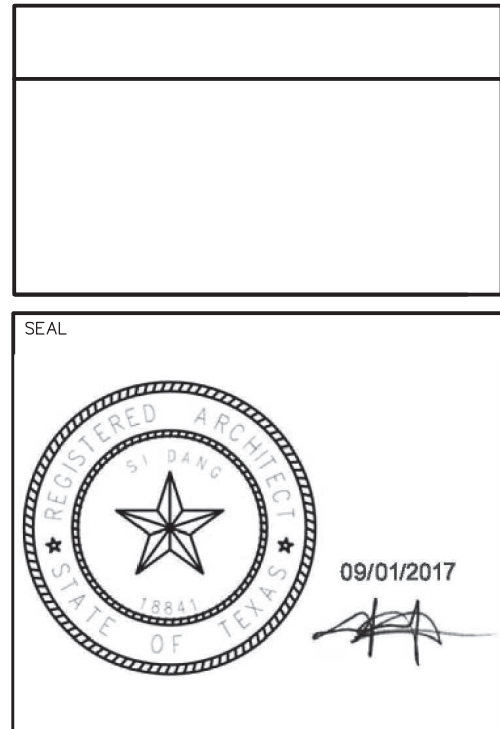

COMPANY:

ANDRIA DESIGN
1310 E 29th STREET
HOUSTON, TEXAS 77009

REVISIONS		
NO.	DATE	DESCRIPTION
2	11/18/15	ARCHITECTURAL REVISION
DRAWN BY: CHECKED BY: DATE		
JUNE 4, 2017		
SHEET TITLE		
LANDSCAPING SITE PLAN		
DRAWING NUMBER		SHEET NO.
LS-1.0		16 84