



1 SOUTH ELEVATION  
1/8" = 1'-0"

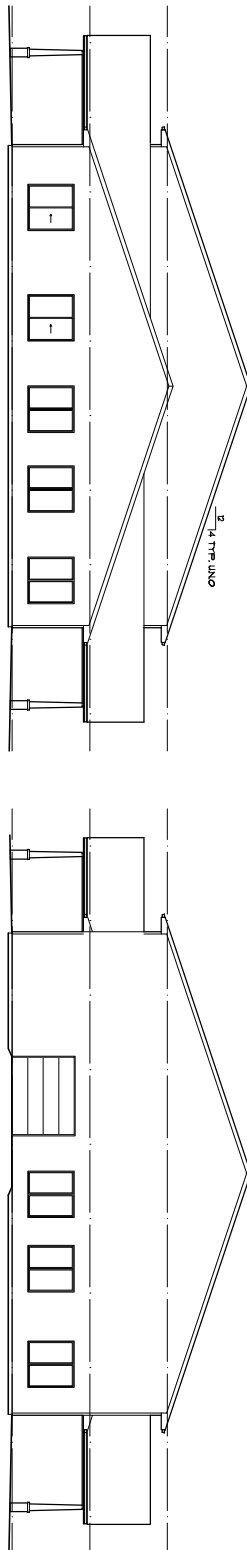

2 WEST ELEVATION  
1/8" = 1'-0"

3 EAST ELEVATION  
1/8" = 1'-0"

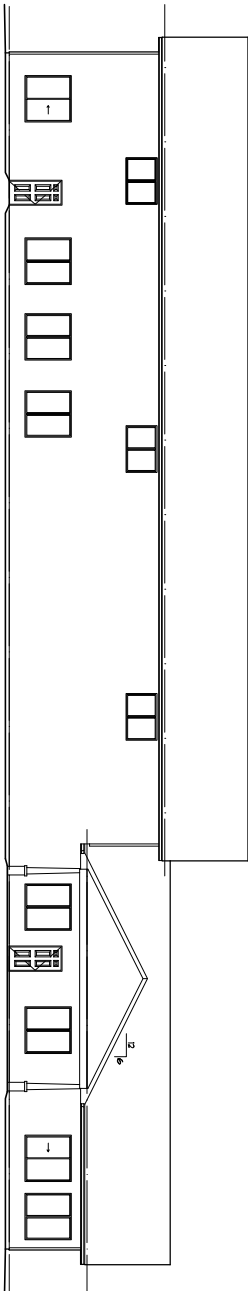

4 NORTH ELEVATION  
1/8" = 1'-0"

50% SCALE IF 11 X 17  
PERMIT SET

|   |                            |                                                              |   |                |
|---|----------------------------|--------------------------------------------------------------|---|----------------|
| <br>PROJECT NO. 2351 | 21 MARCH 2014              | <b>DINOSAUR ELECTRONICS</b><br>STREET, McMINNVILLE, OR 97128 | <b>ARCHITEER</b><br><b>ARCHITECTURE &amp; ENGINEERING, LLC</b><br>9318 NORTH MONIAWK AVENUE, PORTLAND, OREGON 97203<br>MOBILE: 503-435-9133    architeer@yahoo.com | NOT FOR CONST. |
|   | <b>EXTERIOR ELEVATIONS</b> |                                                              |   |                |