


CAD DESIGN
DALE GRAHAM
CAD DESIGN
 Residential & Commercial Design
 Facility Documentation
 Historical Architectural Preservation
 M.E.P. Design

5 Mateo Circle Wilmington, DE 19804
 302-415-5809 - Cell
 grahamdale911@gmail.com

ISSUED FOR:

CLIENT REVIEW 06-25-20
 PERMIT 01-04-21

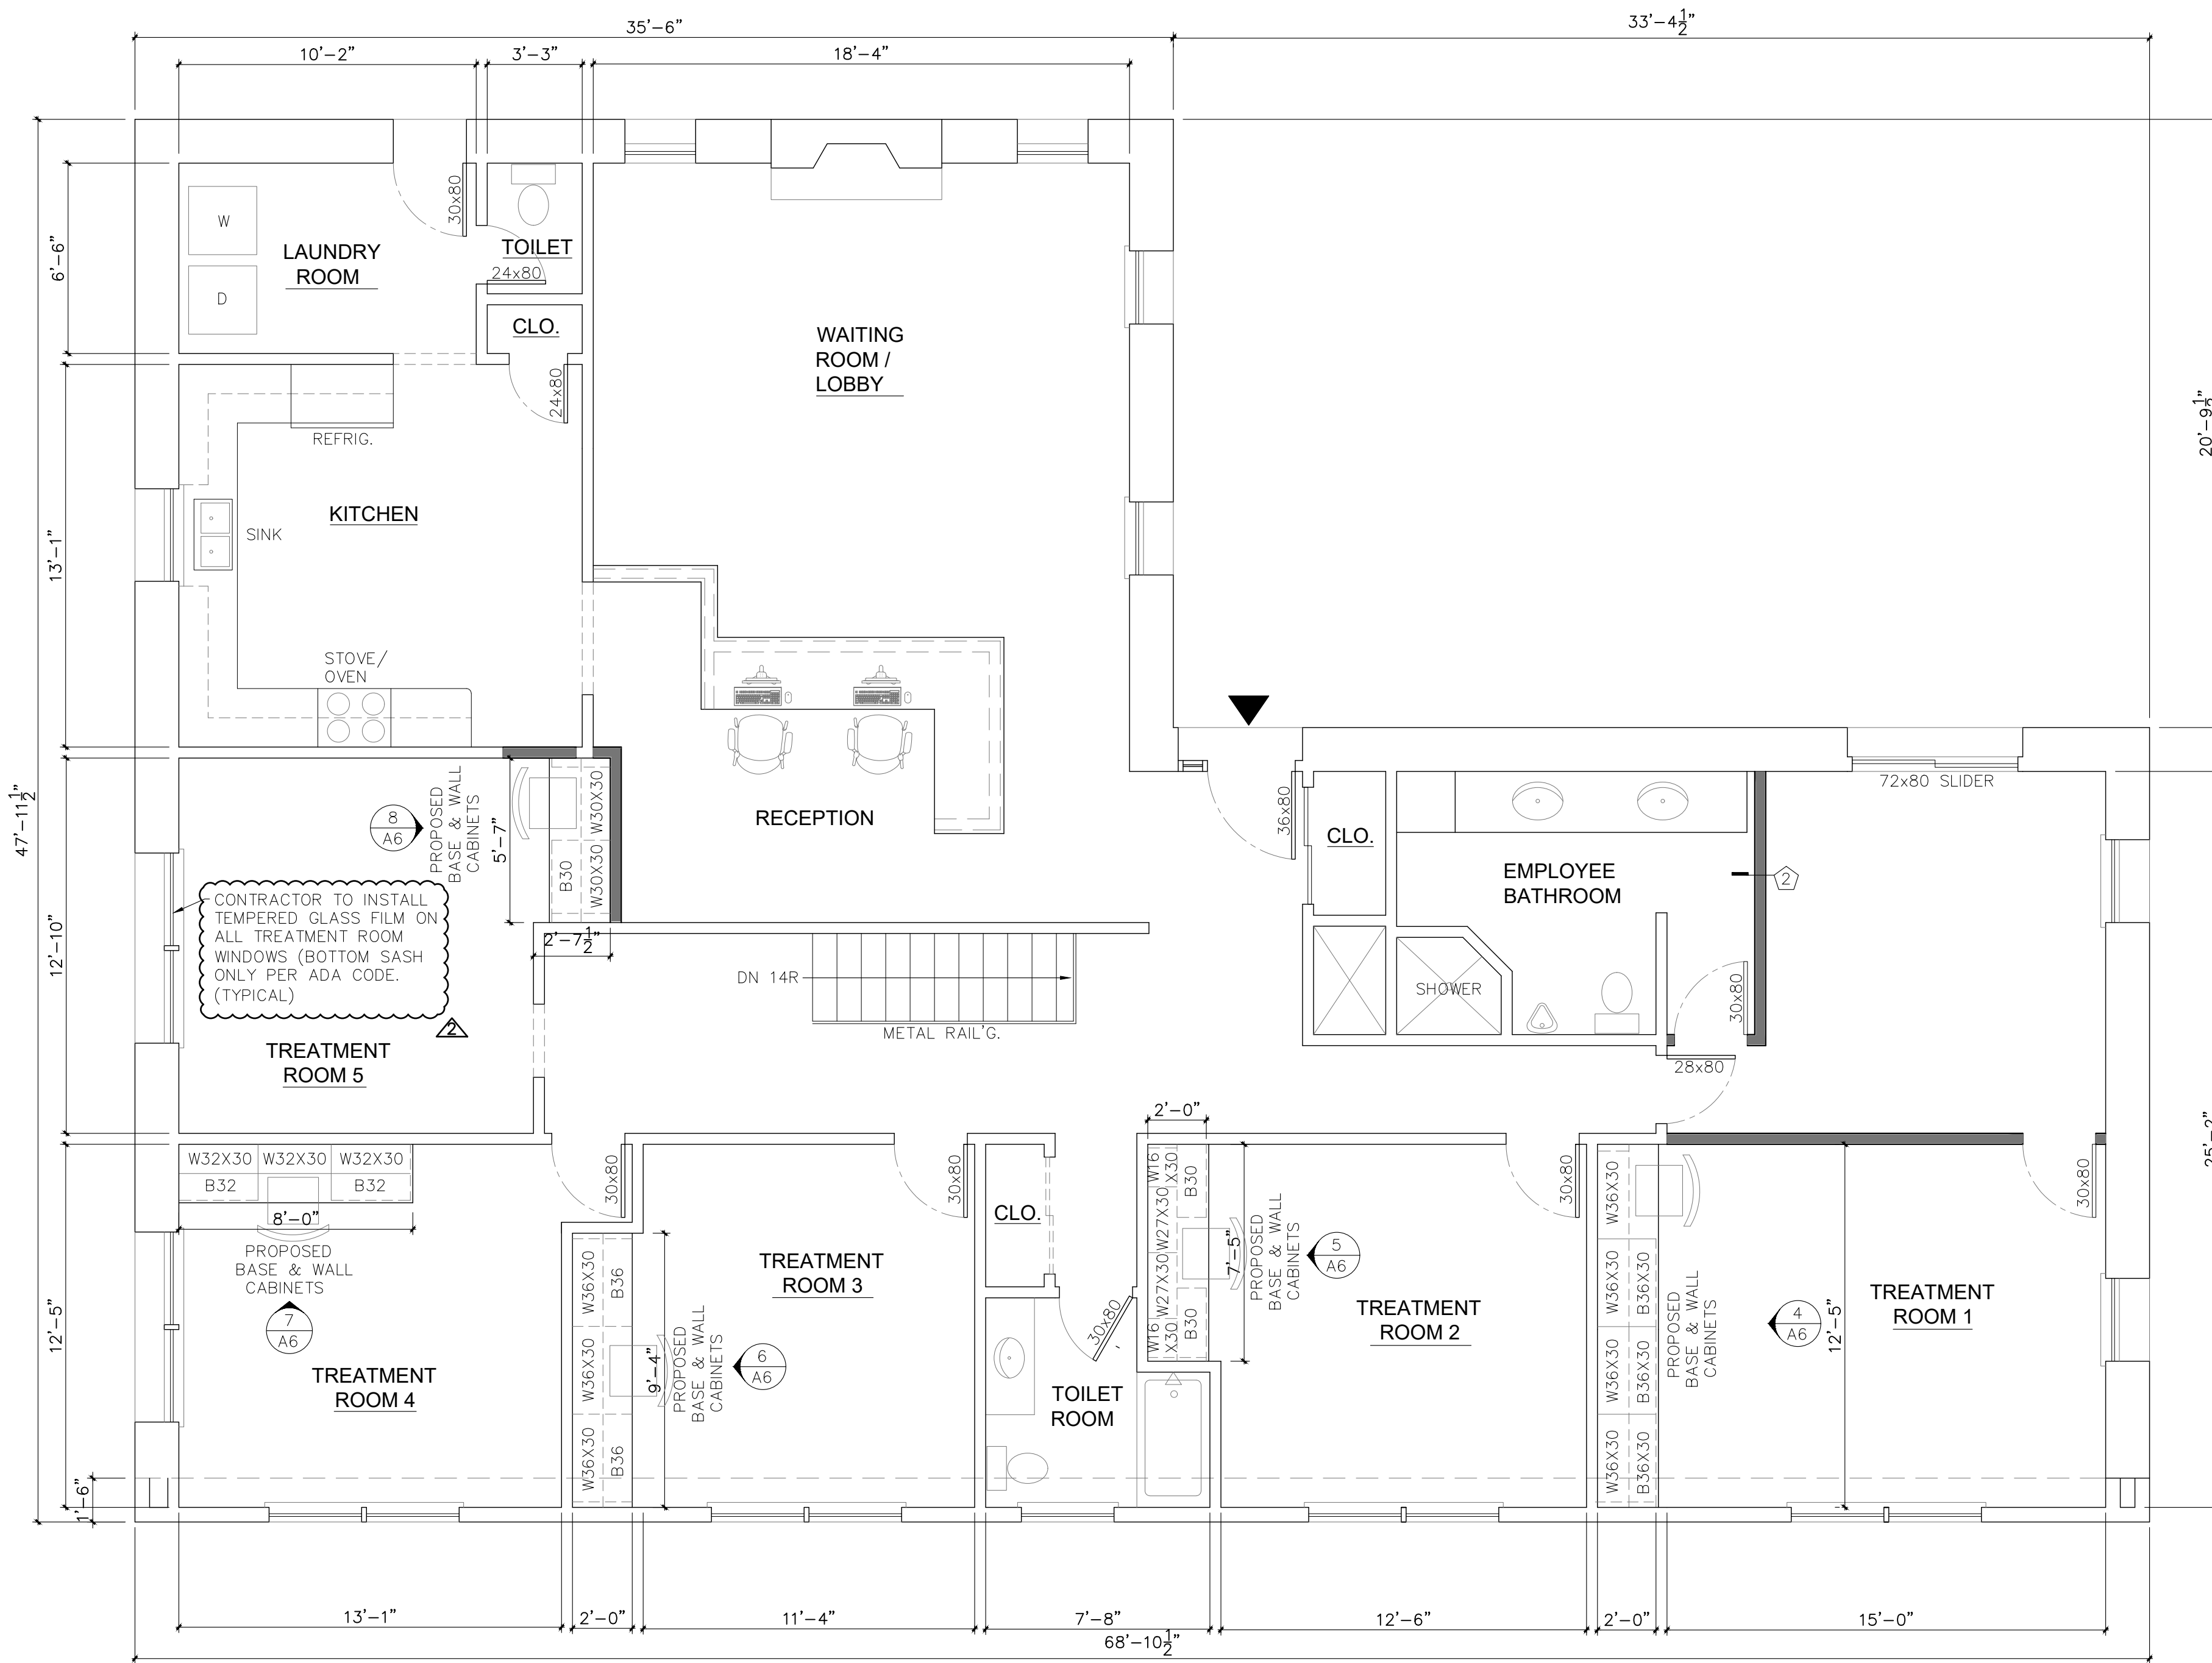


1 PROPOSED FLOOR PLAN - 2ND. FLOOR
 A6 SCALE = 3/8"=1'-0"

WALL LEGEND


- WALLS / ITEMS TO REMAIN
- WALLS / ITEMS TO BE DEMO'D. & REMOVED FROM SITE
- PROPOSED WALLS

WALL TYPE


- 2X4 KD STUD, 1/2" DRYWALL BOTH SIDES - NON FIRE RATED
- 2X4 KD STUD, 1/2" DRYWALL CLOSET SIDE, 1/2" AQUA BOARD TOILET ROOM SIDE - NON FIRE RATED

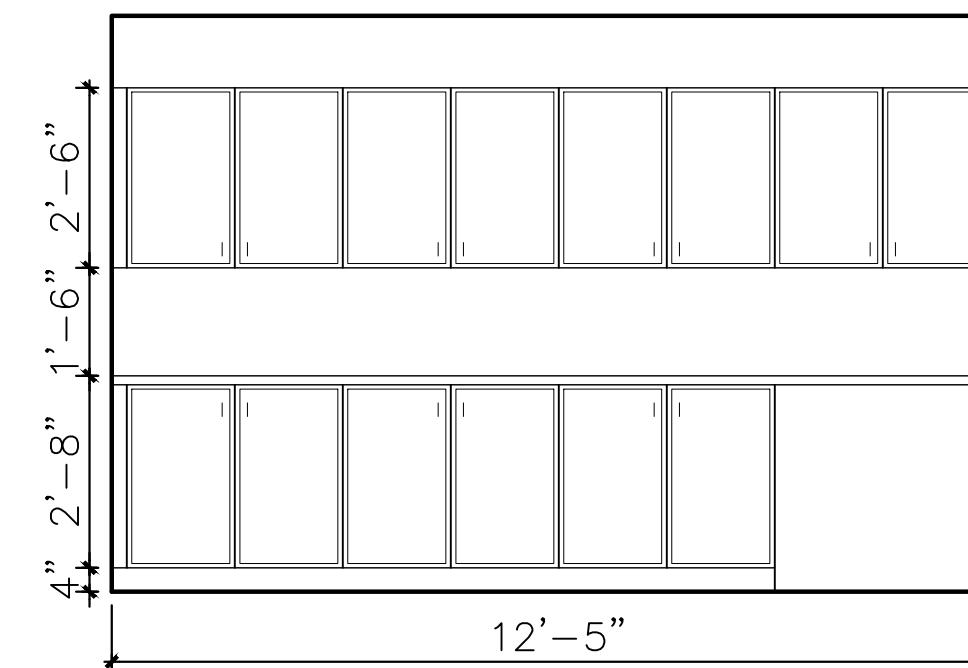


4 CABINET ELEVATION
 A6 SCALE = 3/8"=1'-0"

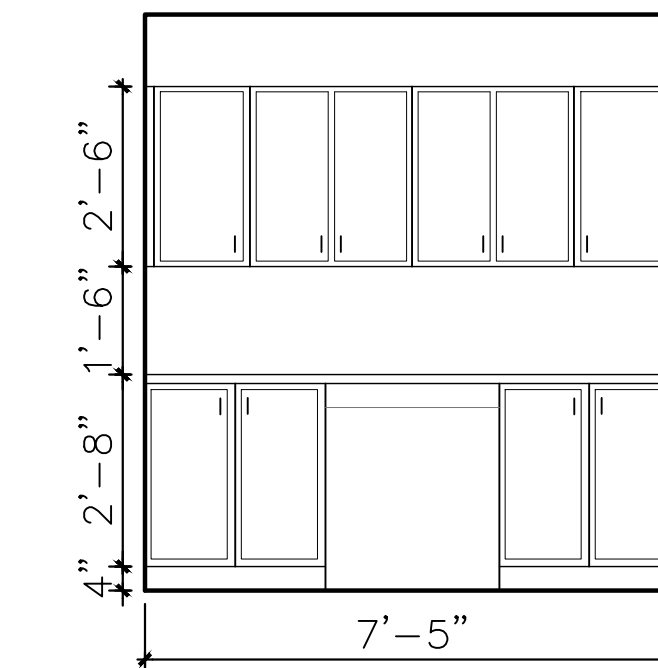


5 CABINET ELEVATION
 A6 SCALE = 3/8"=1'-0"

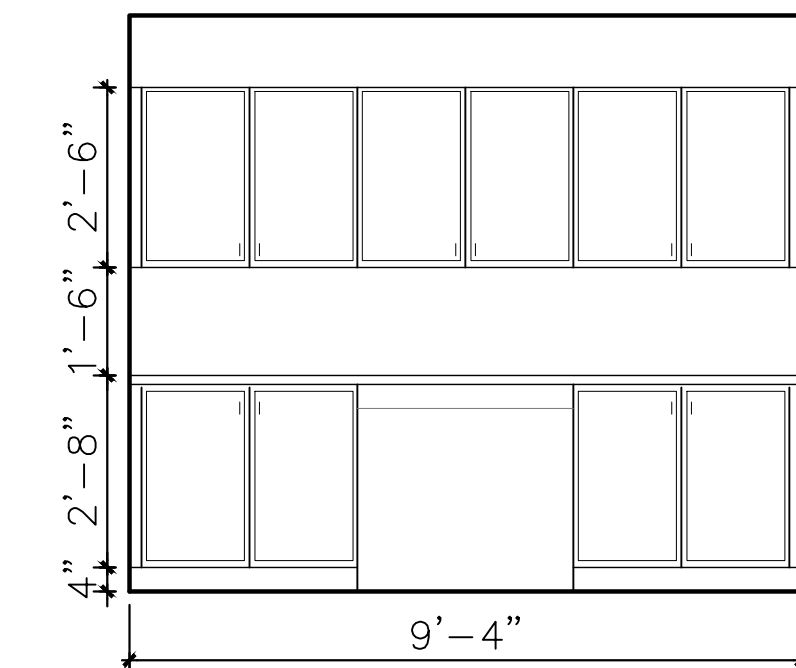


6 CABINET ELEVATION
 A6 SCALE = 3/8"=1'-0"

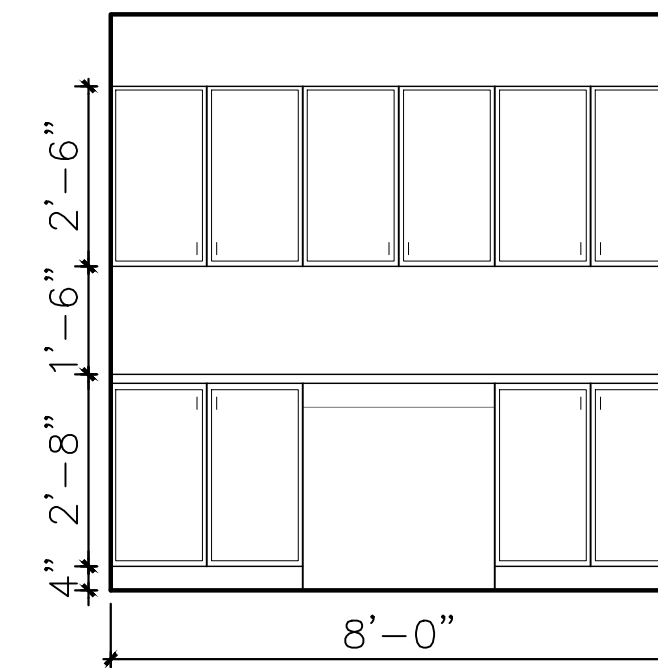

7 CABINET ELEVATION
 A6 SCALE = 3/8"=1'-0"

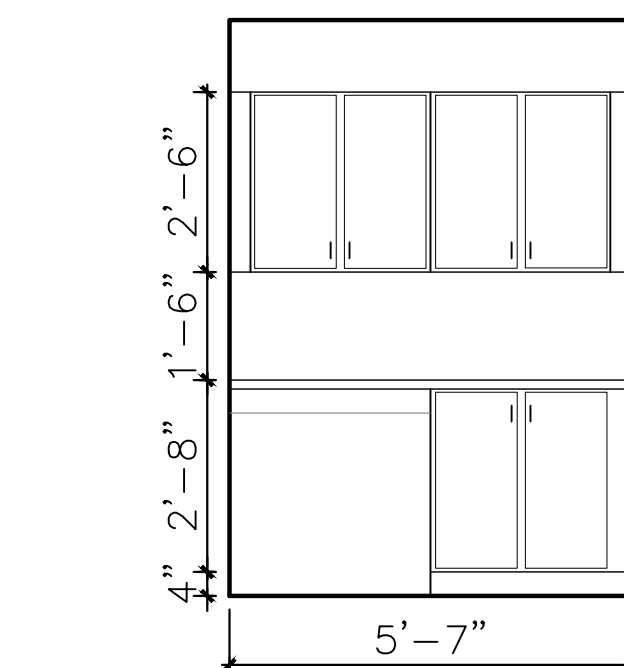

8 CABINET ELEVATION
 A6 SCALE = 3/8"=1'-0"

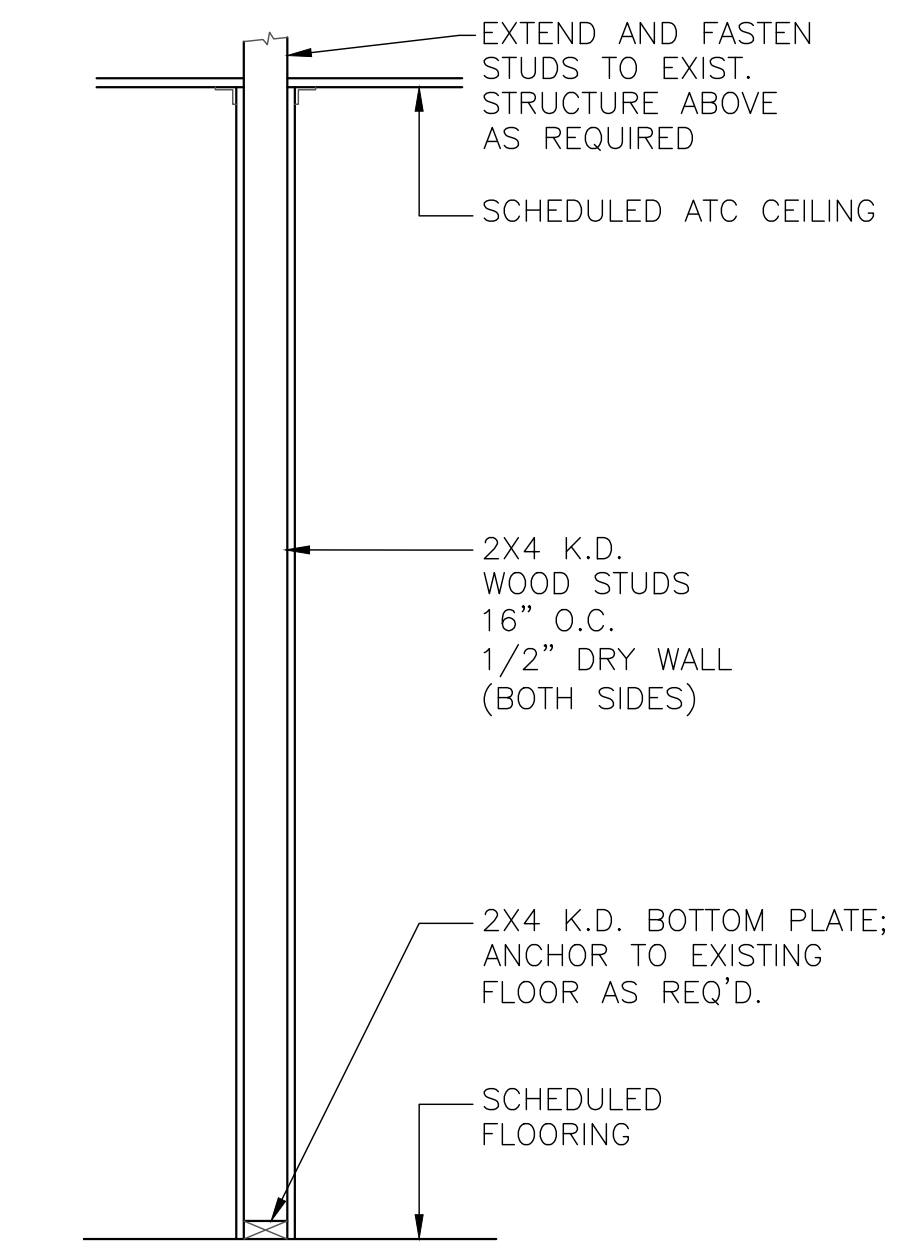

3 TYP. WALL DETAIL A-A
 A1 SCALE = 3/4"=1'-0"

PROJECT INFO:

Interior Renovations
 For a
 Chiropractic Center @
 270 Friedensburg Rd.
 Mount Penn, PA

SHEET INFO:

PROJECT NO.:
 DRAWN BY: DG
 CHECKED BY:
 SCALE: AS NOTED
 DATE: 01-04-21

TITLE & NO.:

PROPOSED FLOOR PLAN 2ND. FLOOR