


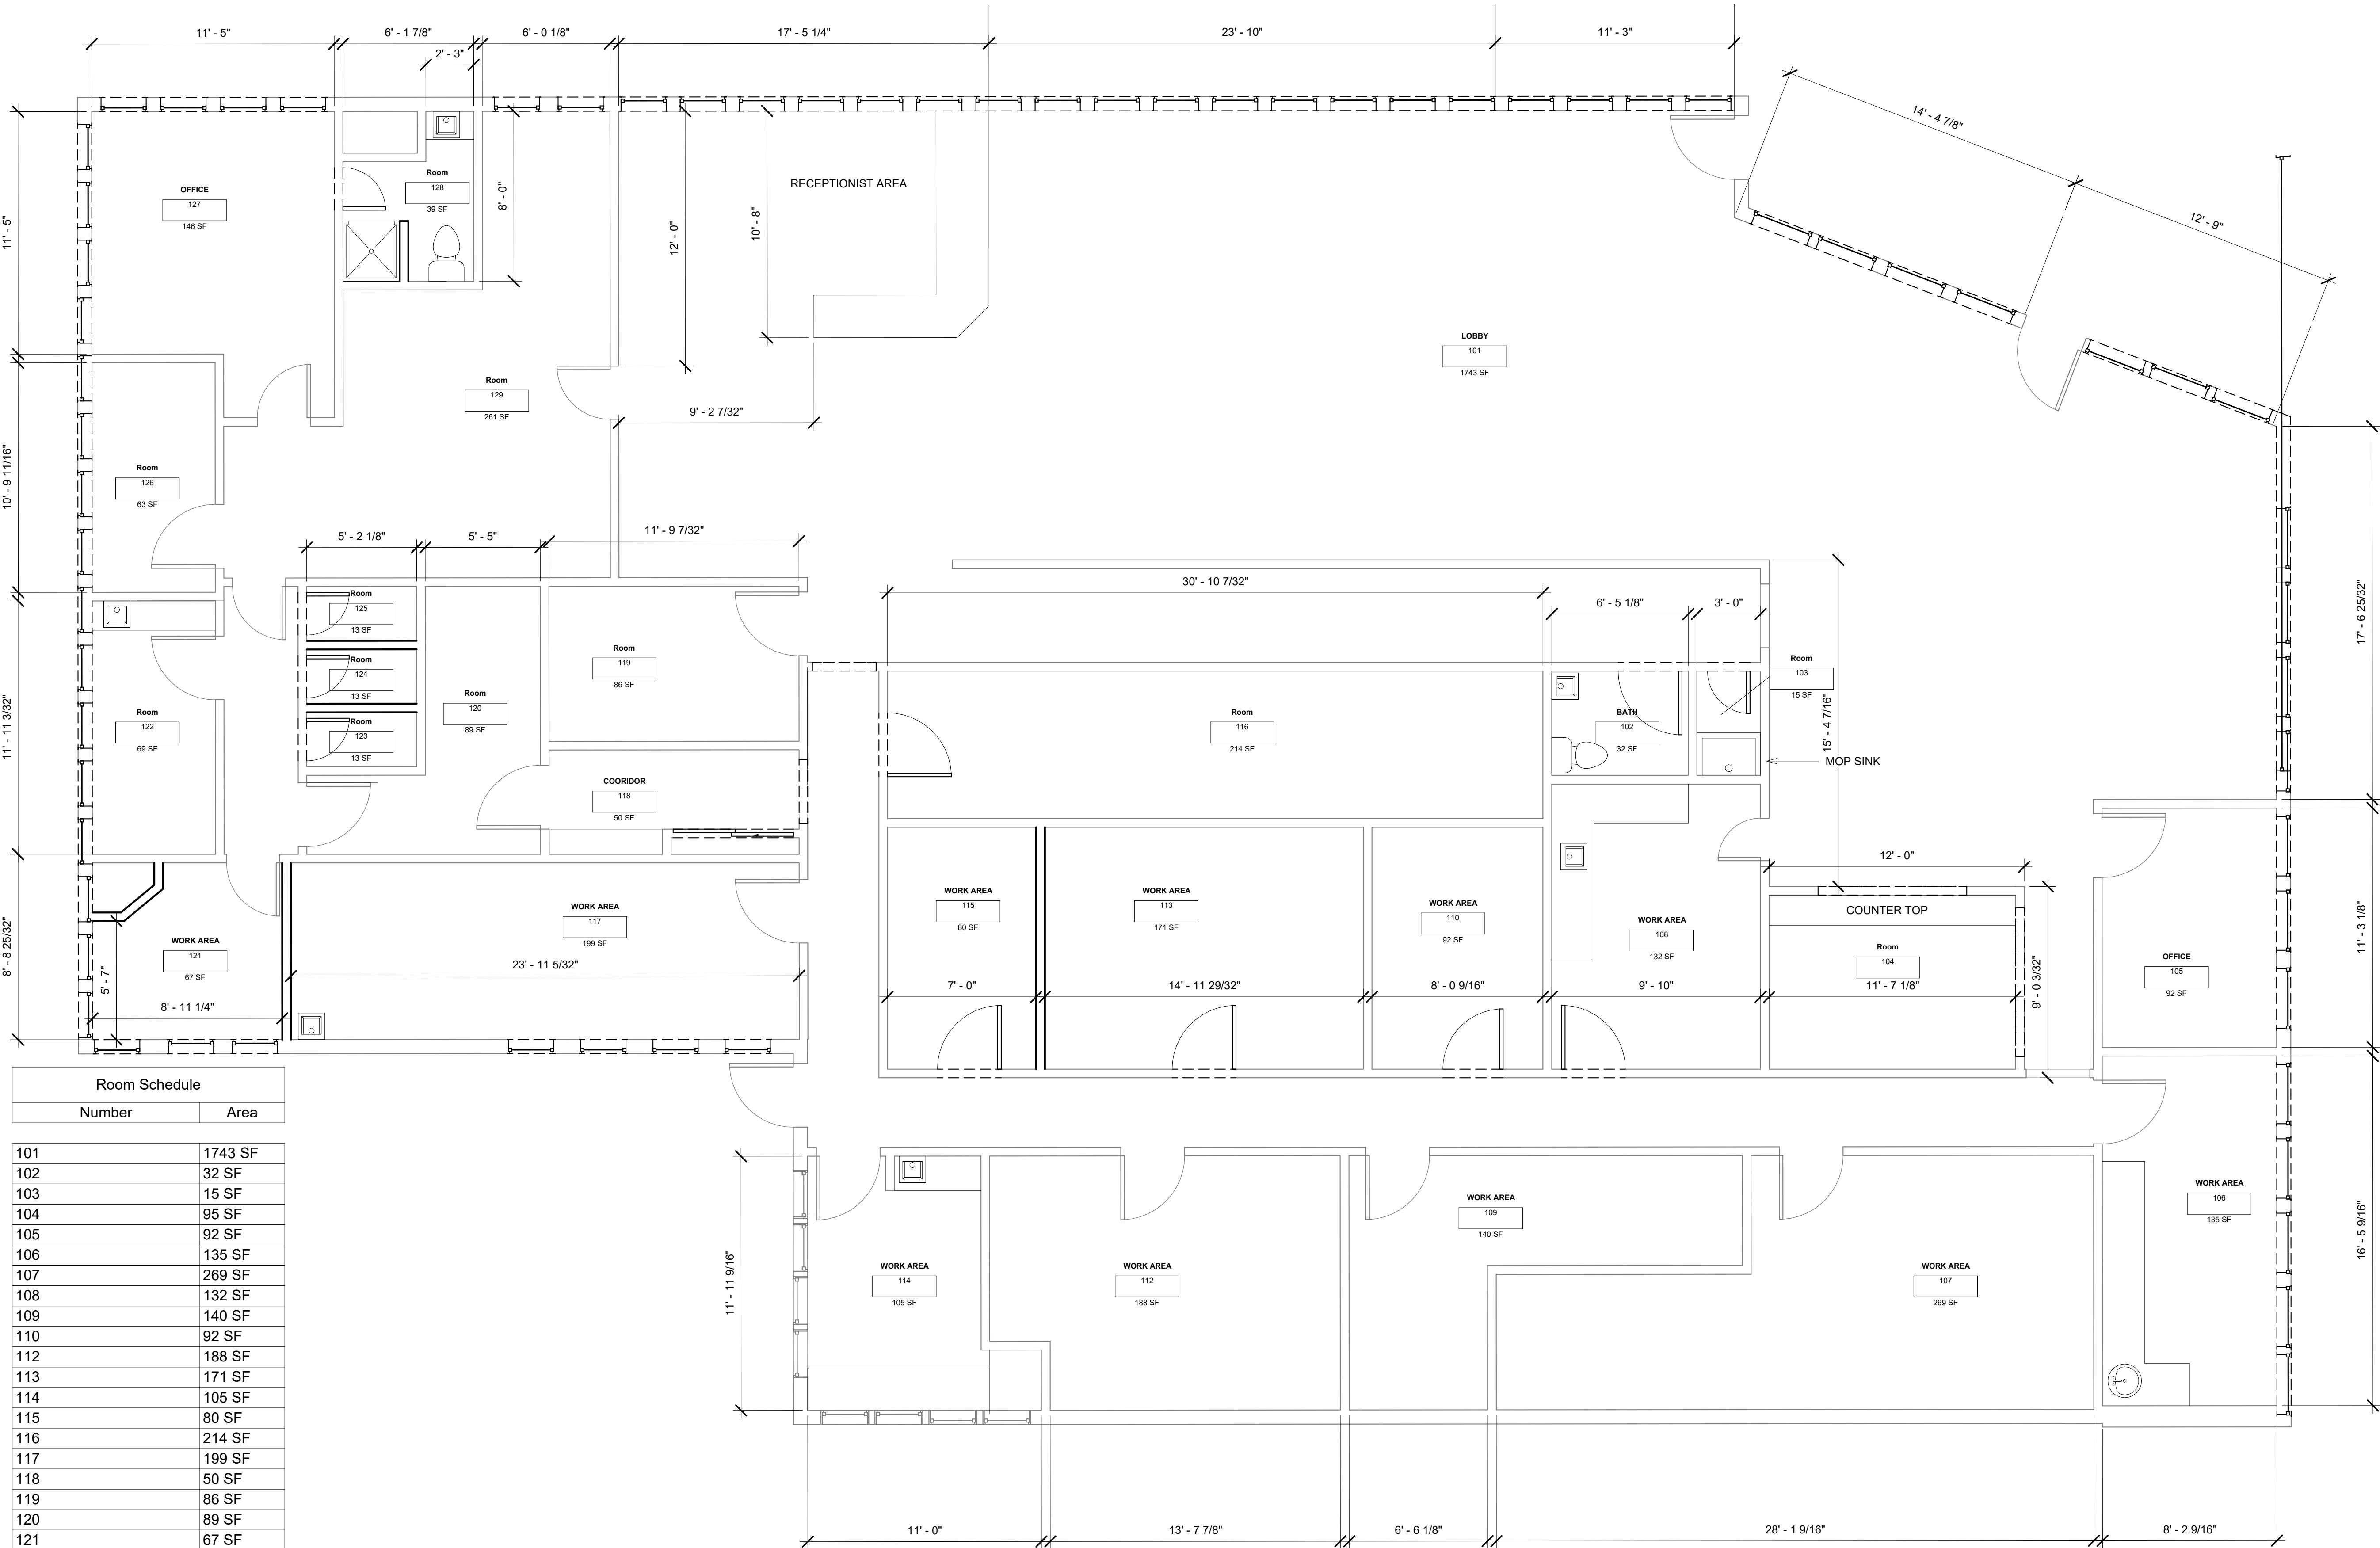

Room Schedule	
Number	Area

101	1743 SF
102	32 SF
103	15 SF
104	95 SF
105	92 SF
106	135 SF
107	269 SF
108	132 SF
109	140 SF
110	92 SF
112	188 SF
113	171 SF
114	105 SF
115	80 SF
116	214 SF
117	199 SF
118	50 SF
119	86 SF
120	89 SF
121	67 SF
122	69 SF
123	13 SF
124	13 SF
125	13 SF
126	63 SF
127	146 SF
128	39 SF
129	261 SF
Grand total: 28 4611 SF	

① EXISTING FLOOR PLAN
1/4" = 1'-0"

GENERAL NOTES:

FOR REVIEW ONLY
NOT FOR
CONSTRUCTION

PRIME CONSULTANT:



Desmond A. Baker & Associates, LLC
CONSULTING ENGINEERS • PLANNERS
2102 Baynard Boulevard
Wilmington, DE 19802
P.O. Box 9543
Wilmington, DE 19809
Tel: 302-584-1383
Office: 302-656-1390
Fax: 302-656-1392
Contact:
Desmond A. Baker, P.E., FACEC, Principal
dabaker01@comcast.net

THIS DRAWING OR SPECIFICATION AND THE DESIGN FEATURES
OR RESULTING CONSTRUCTION DISCLOSURE ARE THE
PROPERTY OF DESMOND A. BAKER ASSOCIATES, LLC, AND
SHALL NOT BE REPRODUCED IN ANY WAY WITHOUT WRITTEN
PERMISSION.

ISSUED FOR:

Building Renovation
& upgrade

Brandywine Counseling &
Community Service (BCCS)
769 E. Masten Circle, Milford, DE
19963

NO.	REVISION / ISSUE	DATE

PROJECT TITLE:

Brandywine Counseling
& Community Service (BCCS)

769 E. Masten Circle, Milford,
DE 19963

DWG TITLE:

EXISTING FLOOR PLAN

ISSUED FOR:

DATE: 12/15/21	SHEET #
SCALE: 1/4" = 1'-0"	A4
CHECKED BY: Checker	
DRAWN BY: Designer	