


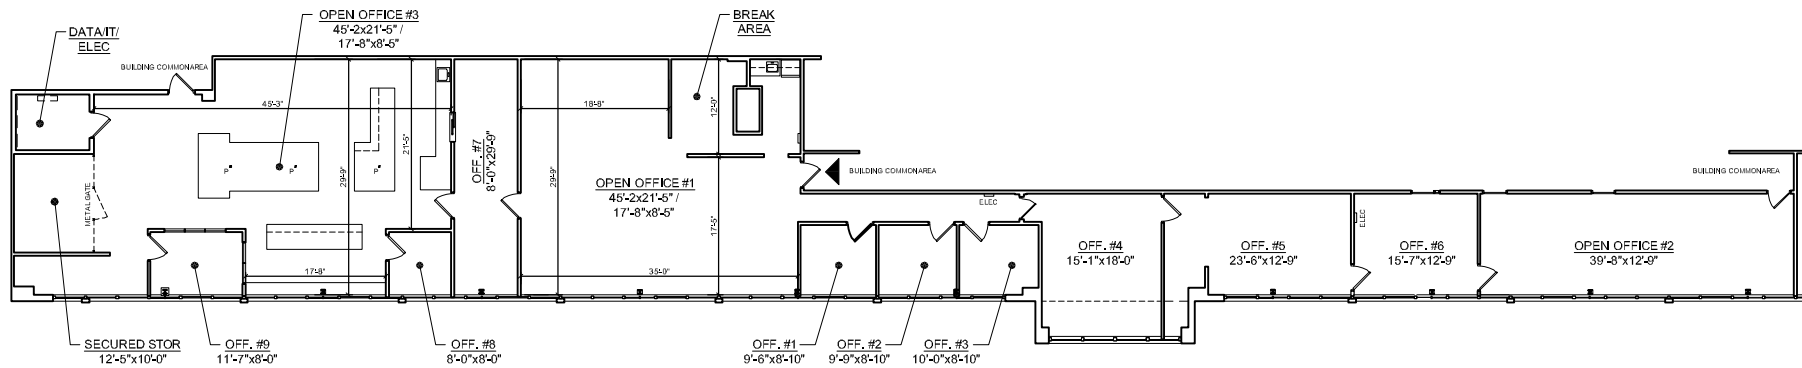

SUITE #201&202 FLOOR PLAN - 2nd FLOOR

SCALE: N.T.S.

4,991 RSF