




Job No:	10-035
Date:	06-24-2010
Scale:	AS NOTED
Drawn By:	RDB
Revised:	


EXISTING FLOOR PLAN
---------------------

DEBARY OFFICE CRANK CONSTRUCTION
-------------------------------------

**ODG, Inc.**  
1350 Park Drive  
Casselberry, Florida 32707

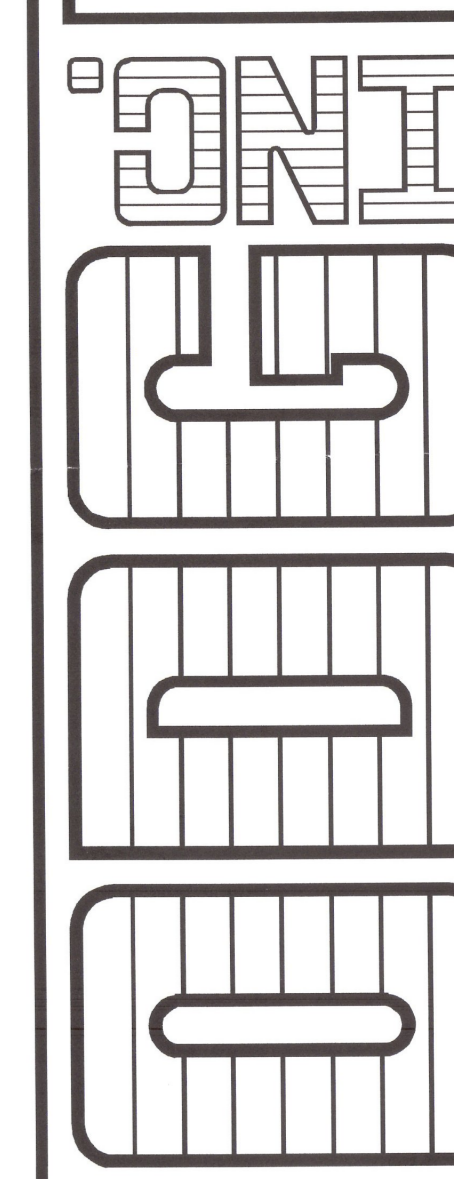

Sheet No:	1
of:	1

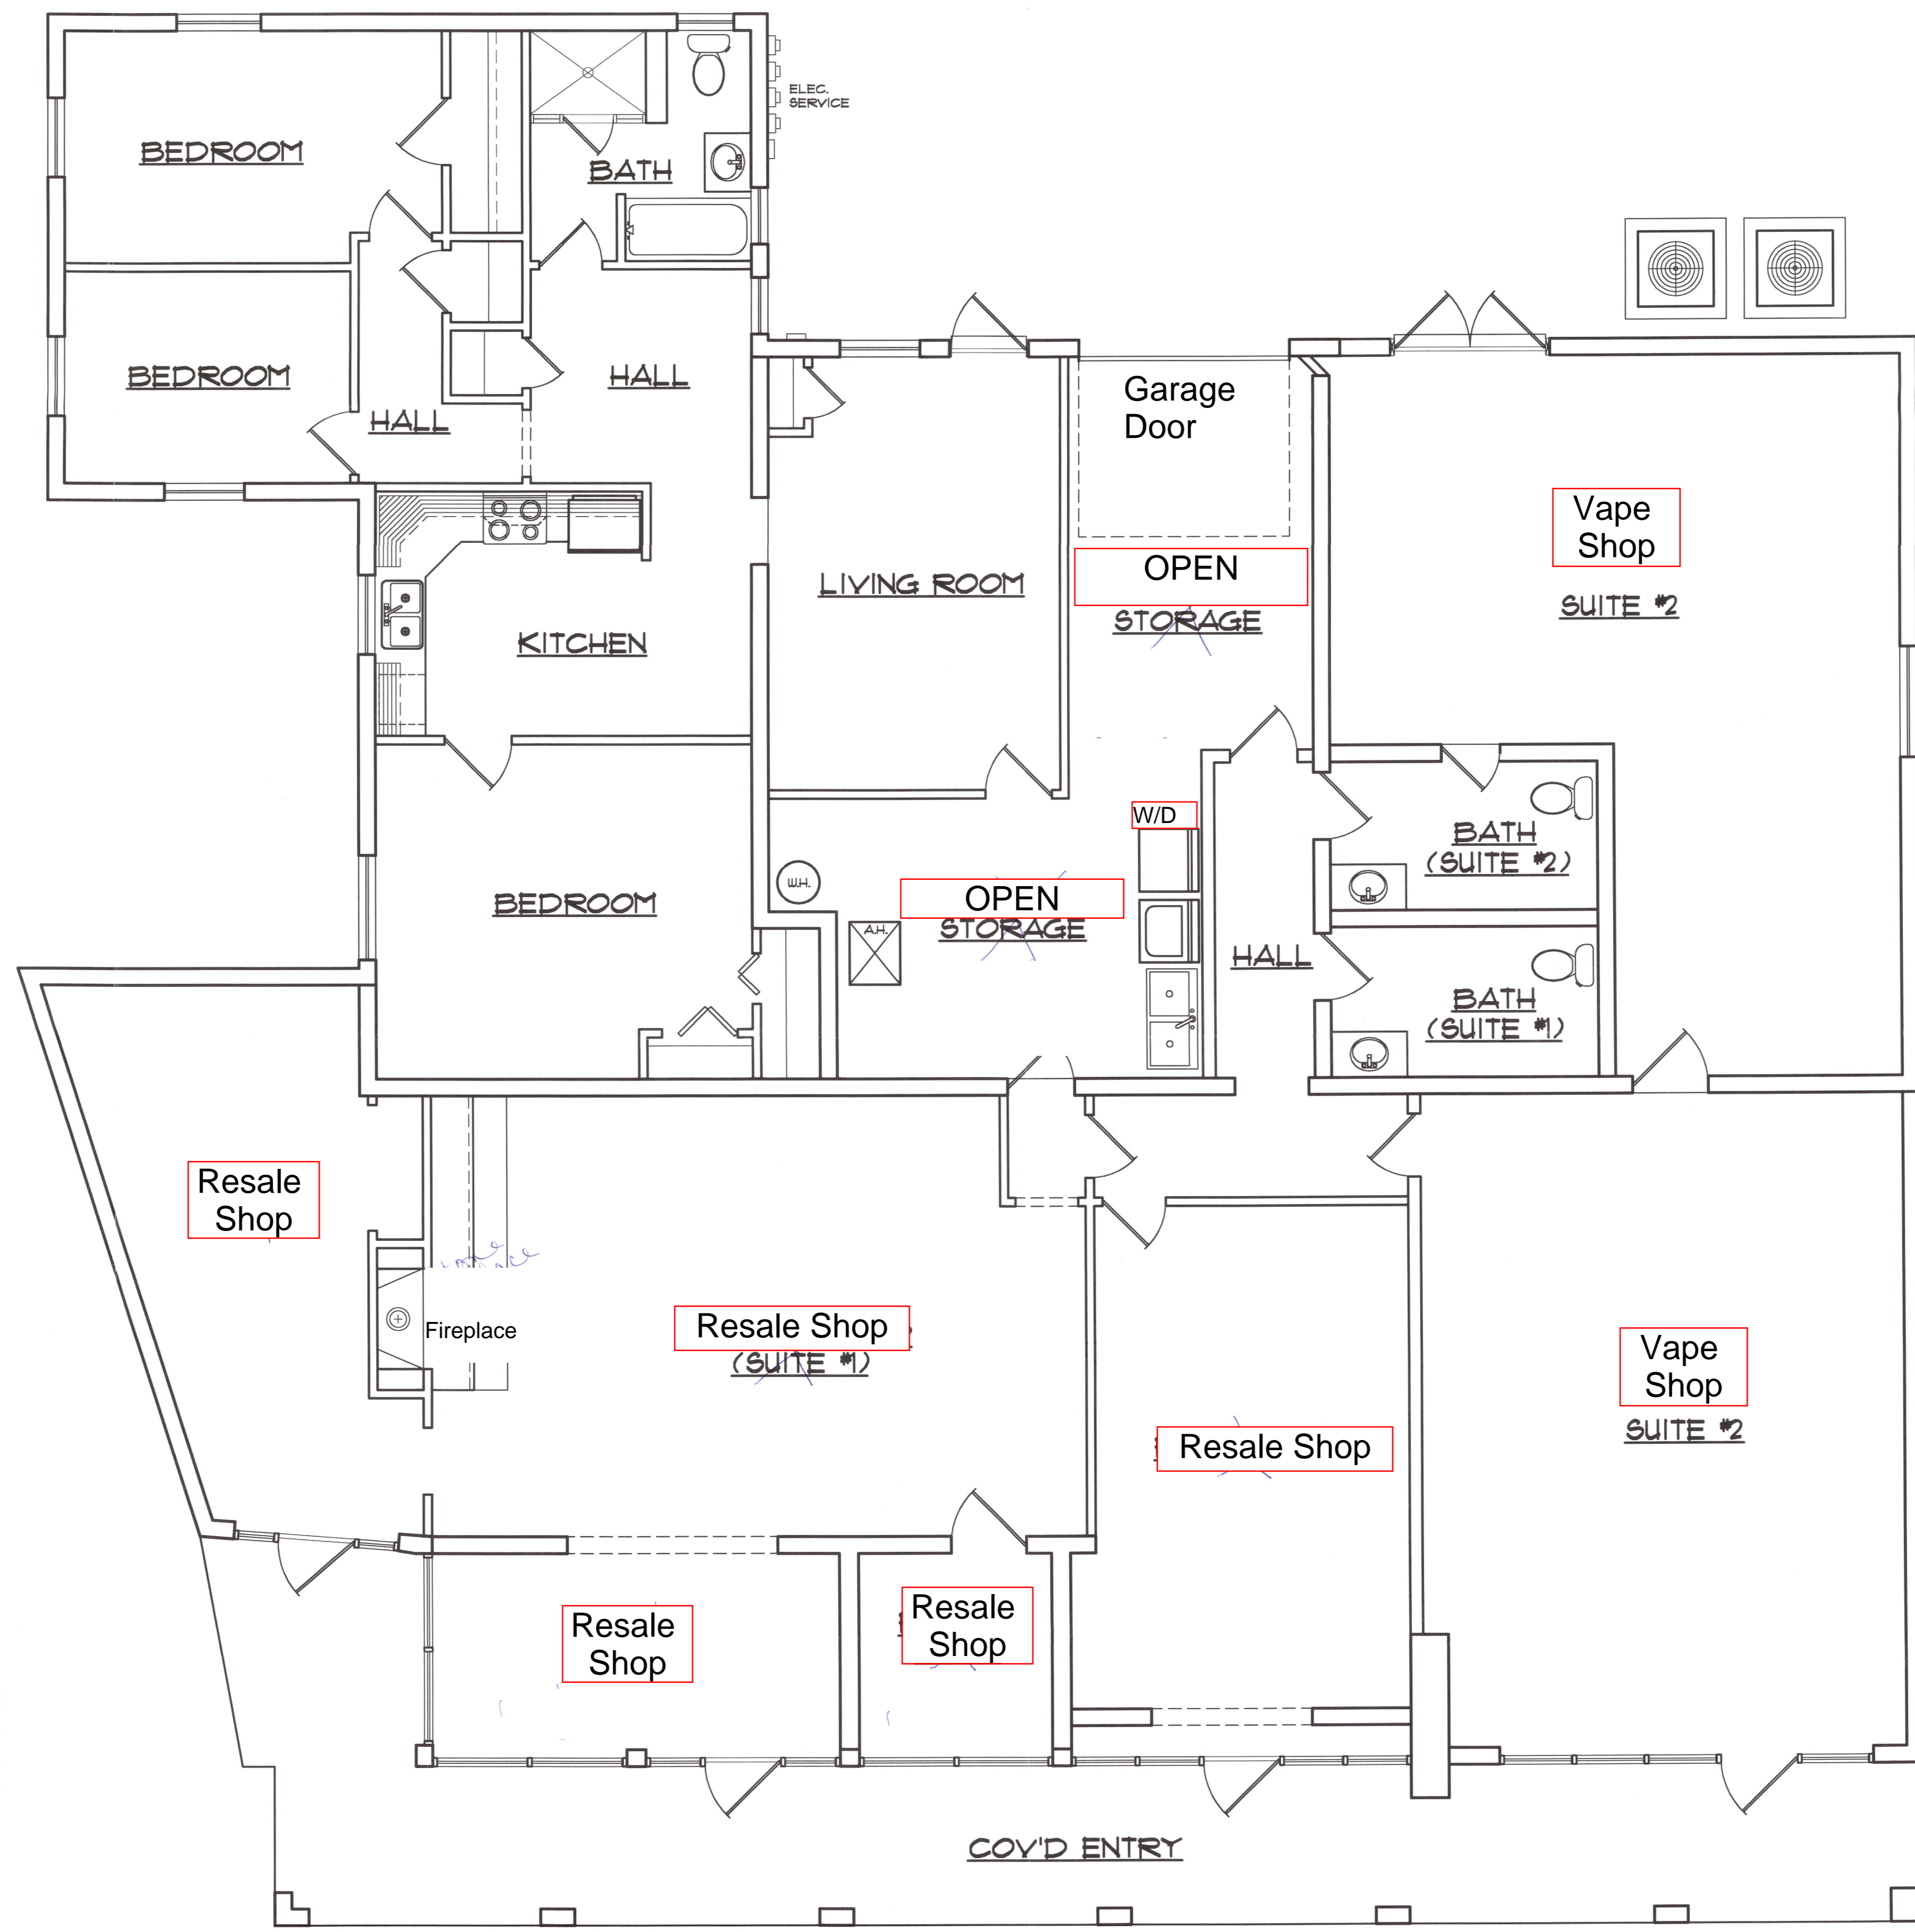

EXG. SQ. FT. TABULATIONS	
SUITE #1 Resale Shop (P):	1,254
SUITE #2: Vape Shop	1,145
APARTMENT:	1,160
COVID ENTRY:	480

**EXISTING FLOOR PLAN**  
SCALE: 1/4" = 1'-0"