

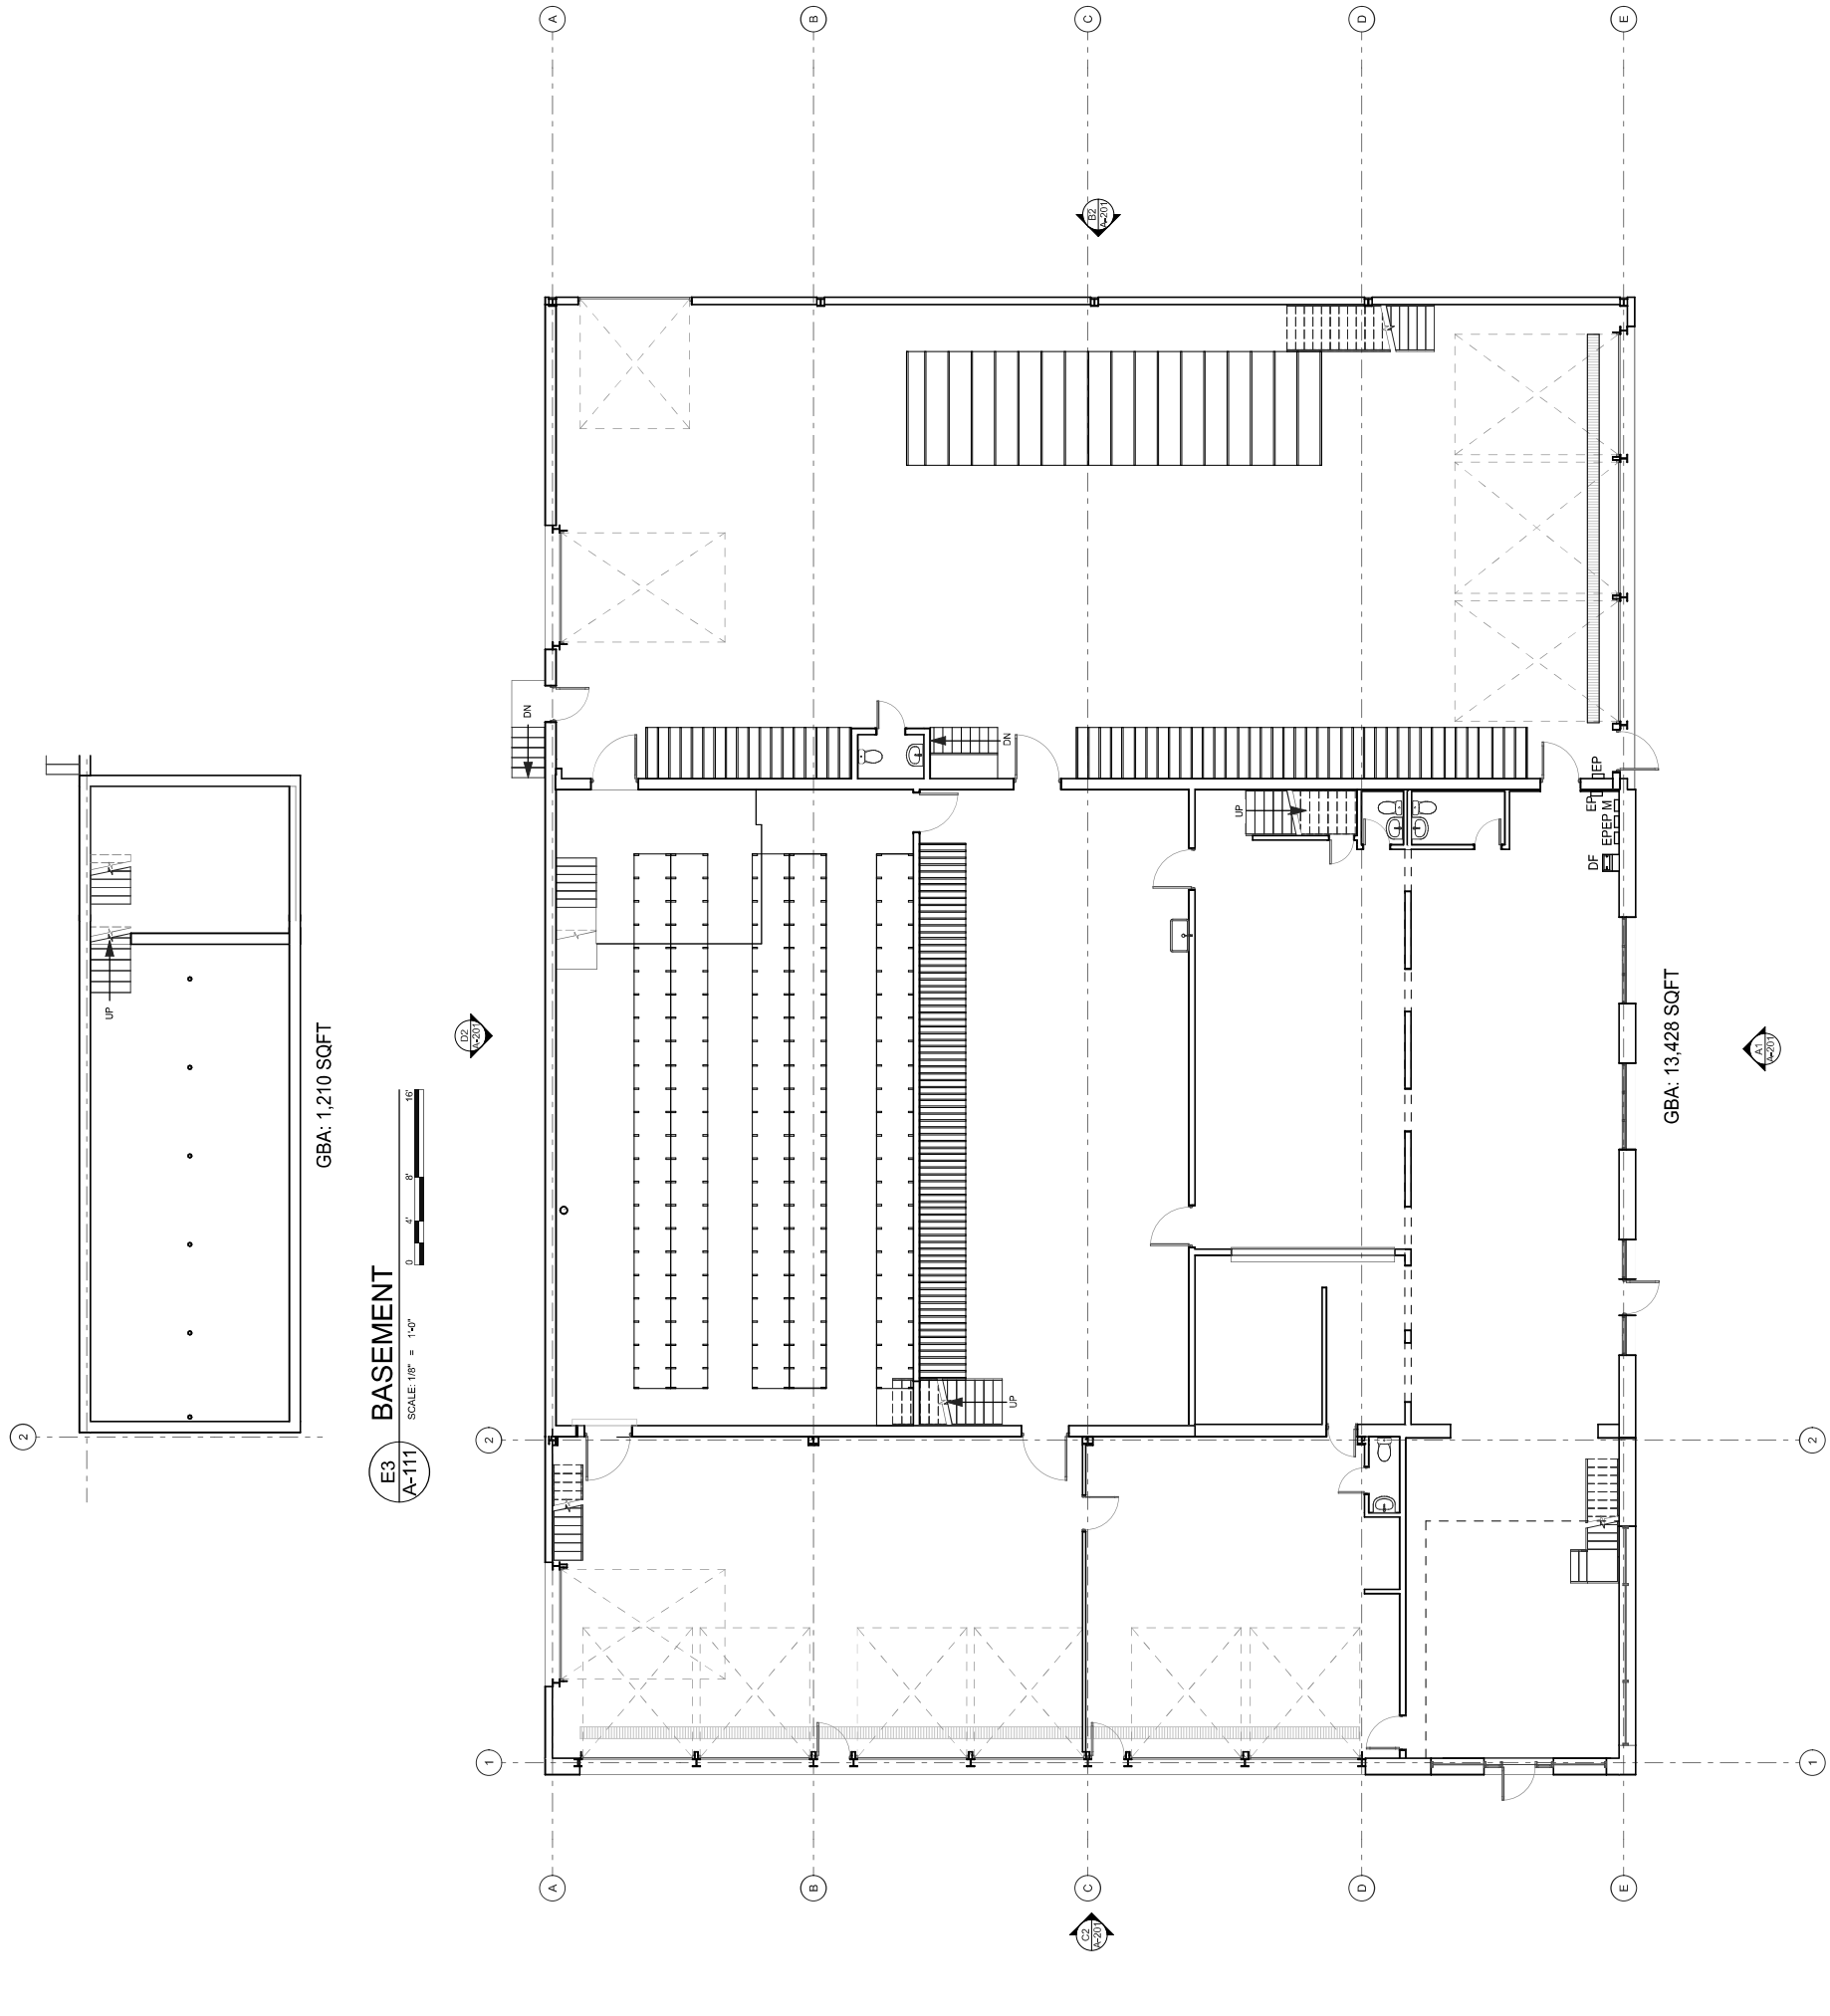
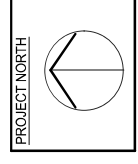


REVISIONS:

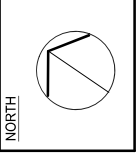

GBA: 1,210 SQFT

**E3
 A-111**
 BASEMENT
 SCALE: 1/8" = 1'-0"

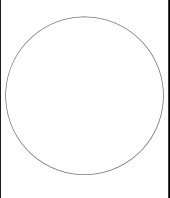

GBA: 13,428 SQFT

**A1
 A-111**
 1st FLOOR PLAN
 SCALE: 1/8" = 1'-0"

