


FLOOR PLAN - RESTAURANT 1

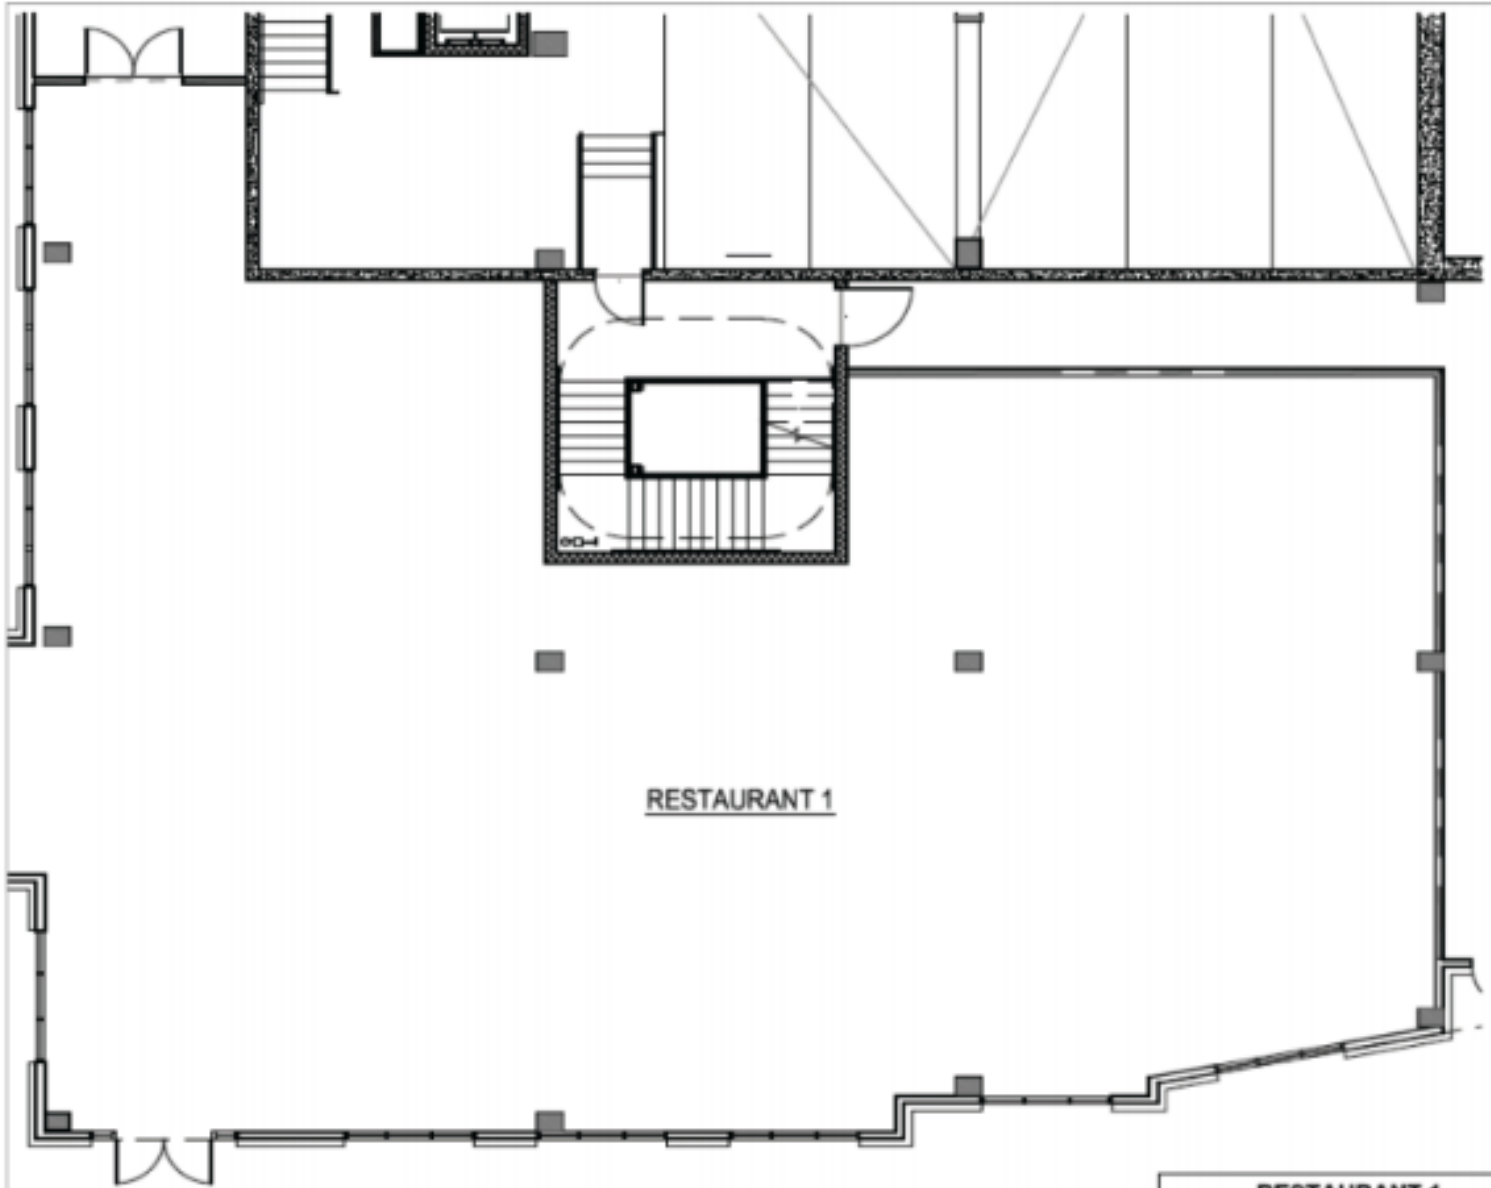

RESTAURANT 1

RESTAURANT 1	
RENTABLE AREA	4459 SQ. FT.

RENTABLE AREA CALCULATED USING BOMA STANDARDS

1 RESTAURANT 1 - FLOOR PLAN
SCALE: 1/8"=1'-0"