



P:\14-136 Rolling Hills Library - Floor Plan Development for Renovations\14-136-Existing Building Cameron.dwg
Plotted by: Austin Lake
Plot time: 1/12/2017 3:52:22 PM
Layout Name: EX-2

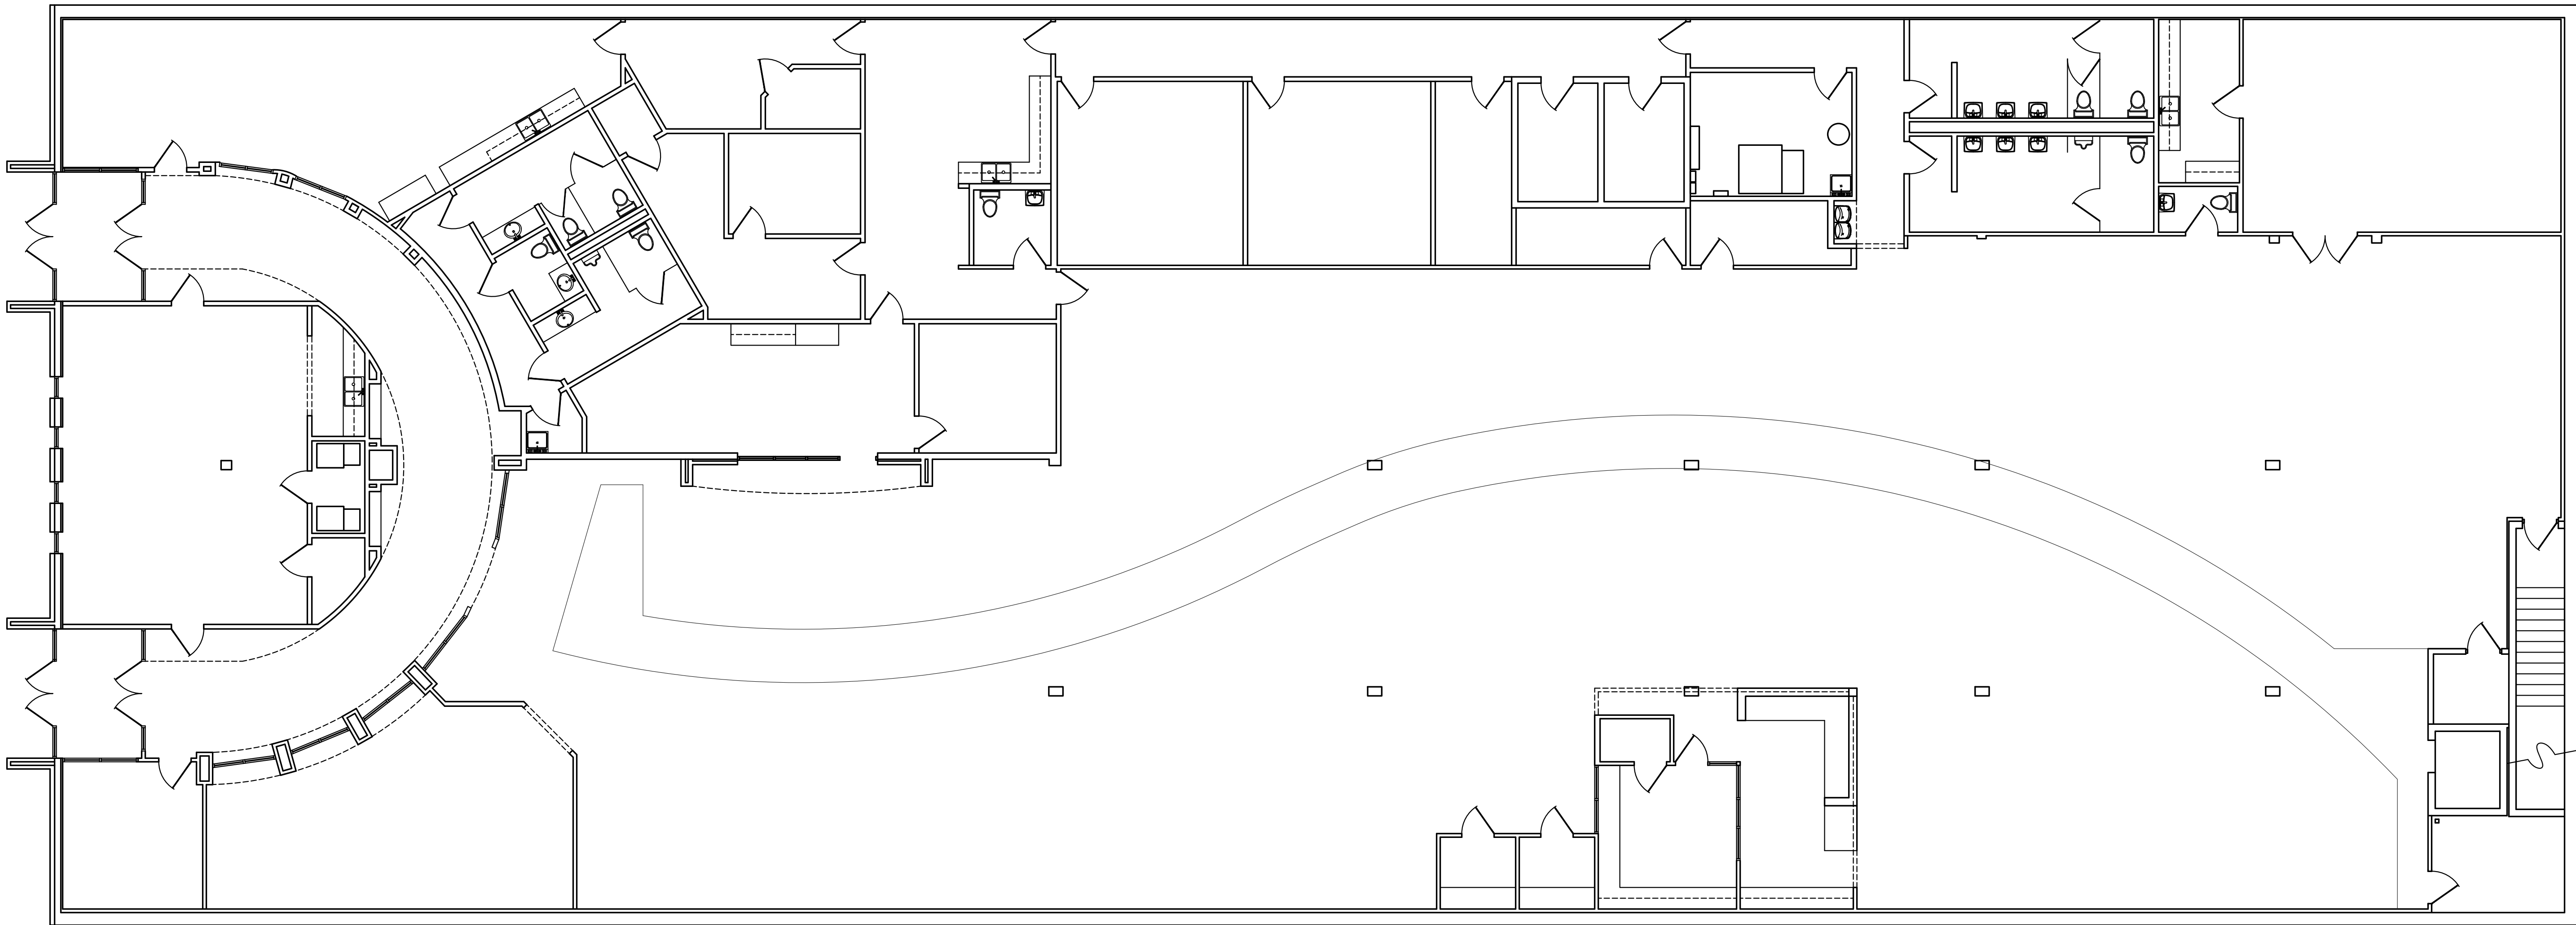

ST. JOSEPH LOWER
LEVEL PLAN

1/8" = 1'-0"

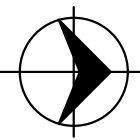

FACILITY
RENOVATIONS
FOR
ROLLING HILLS LIBRARY
1904 NORTH BELT HIGHWAY
ST. JOSEPH, MISSOURI 64506

REVISIONS:	
1	
2	
3	
4	
DRAWN BY: CLE	
CHECKED BY: GTS	
DATE: 8/13/2014	

PROJECT NUMBER:

14-136

SHEET NUMBER:

EX-2

CREAL CLARK & SEIFERT
ARCHITECTS / ENGINEERS, I N C.
919 Corby Street • Saint Joseph, Missouri 64501
Phone: 816-364-2435 • Fax: 816-364-1273