


FLOOR PLAN

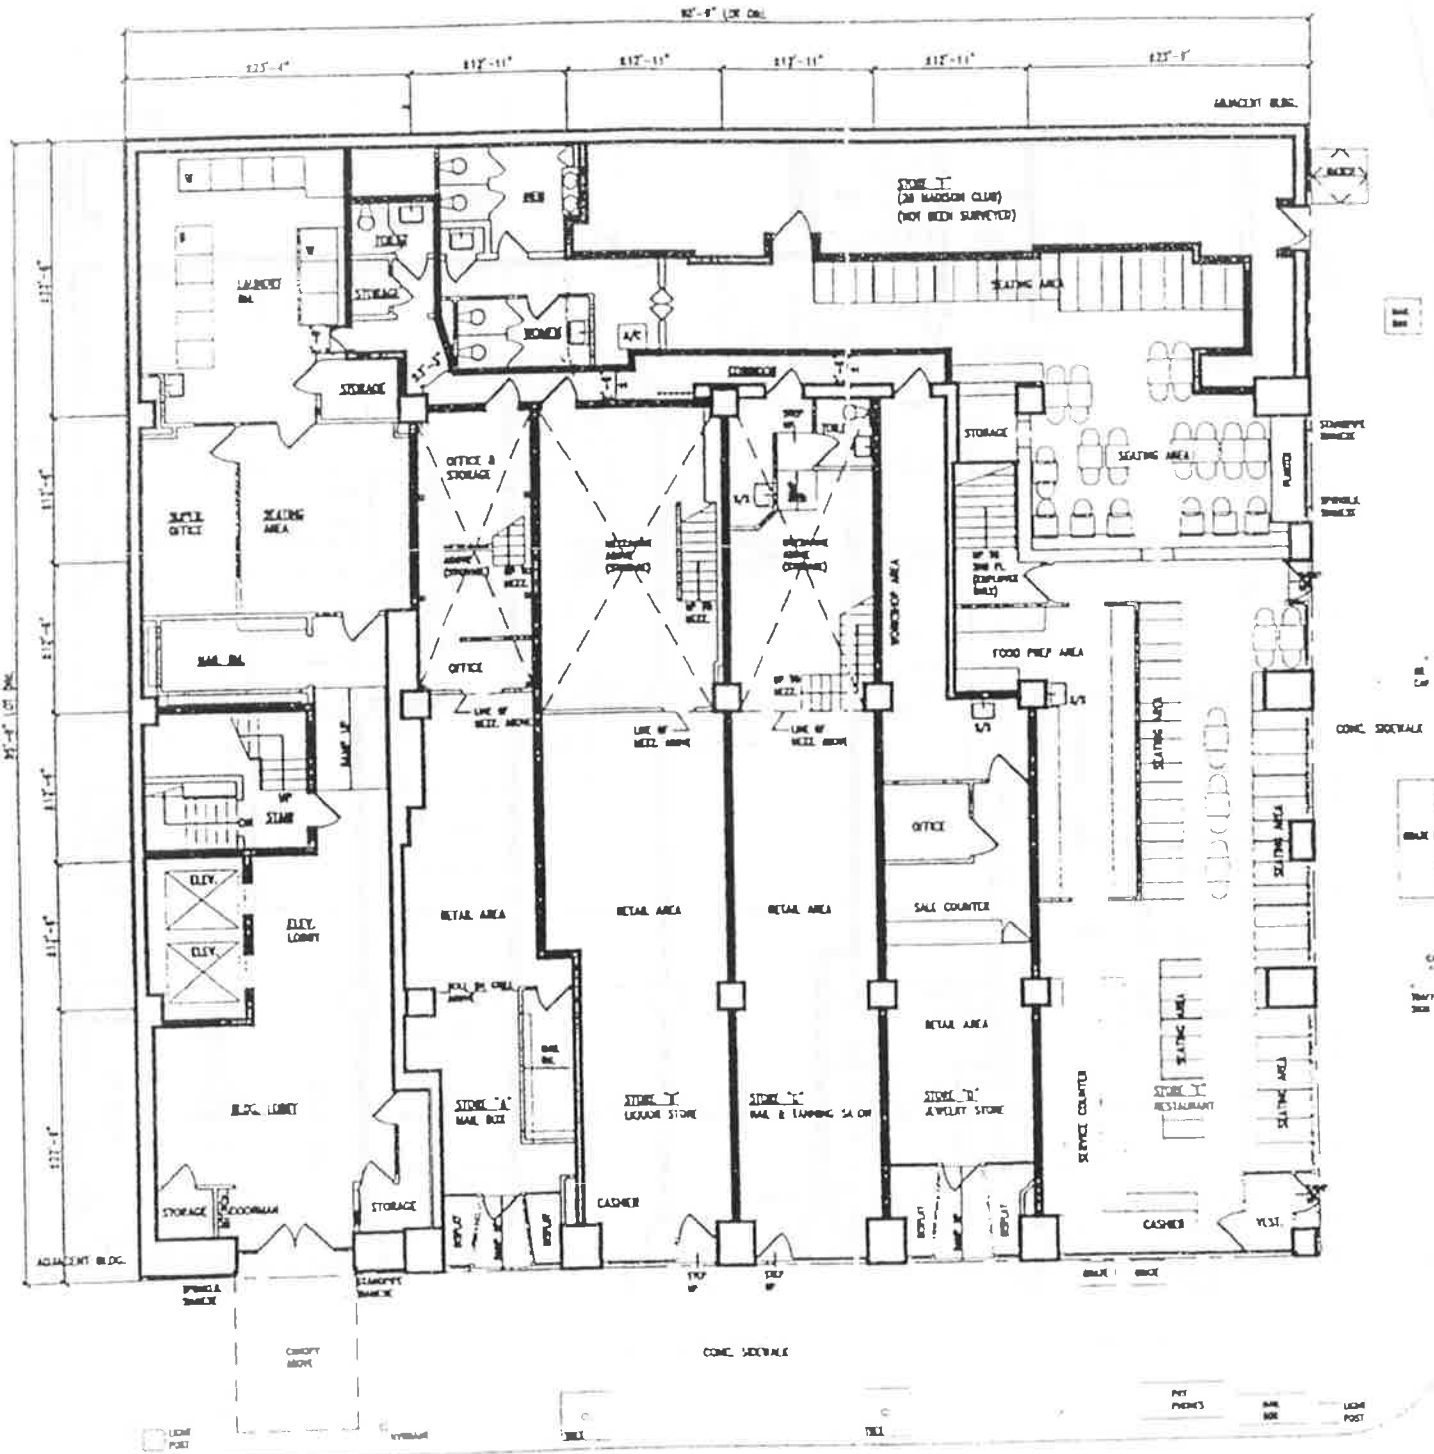

1ST FLOOR PLAN (EXIST.)
SCALE: 1/8" = 1'-0"

MADISON AVENUE