


WOODWARD / WORTH EXPANDED FACADE
SCALE: 1/4" = 1'-0"

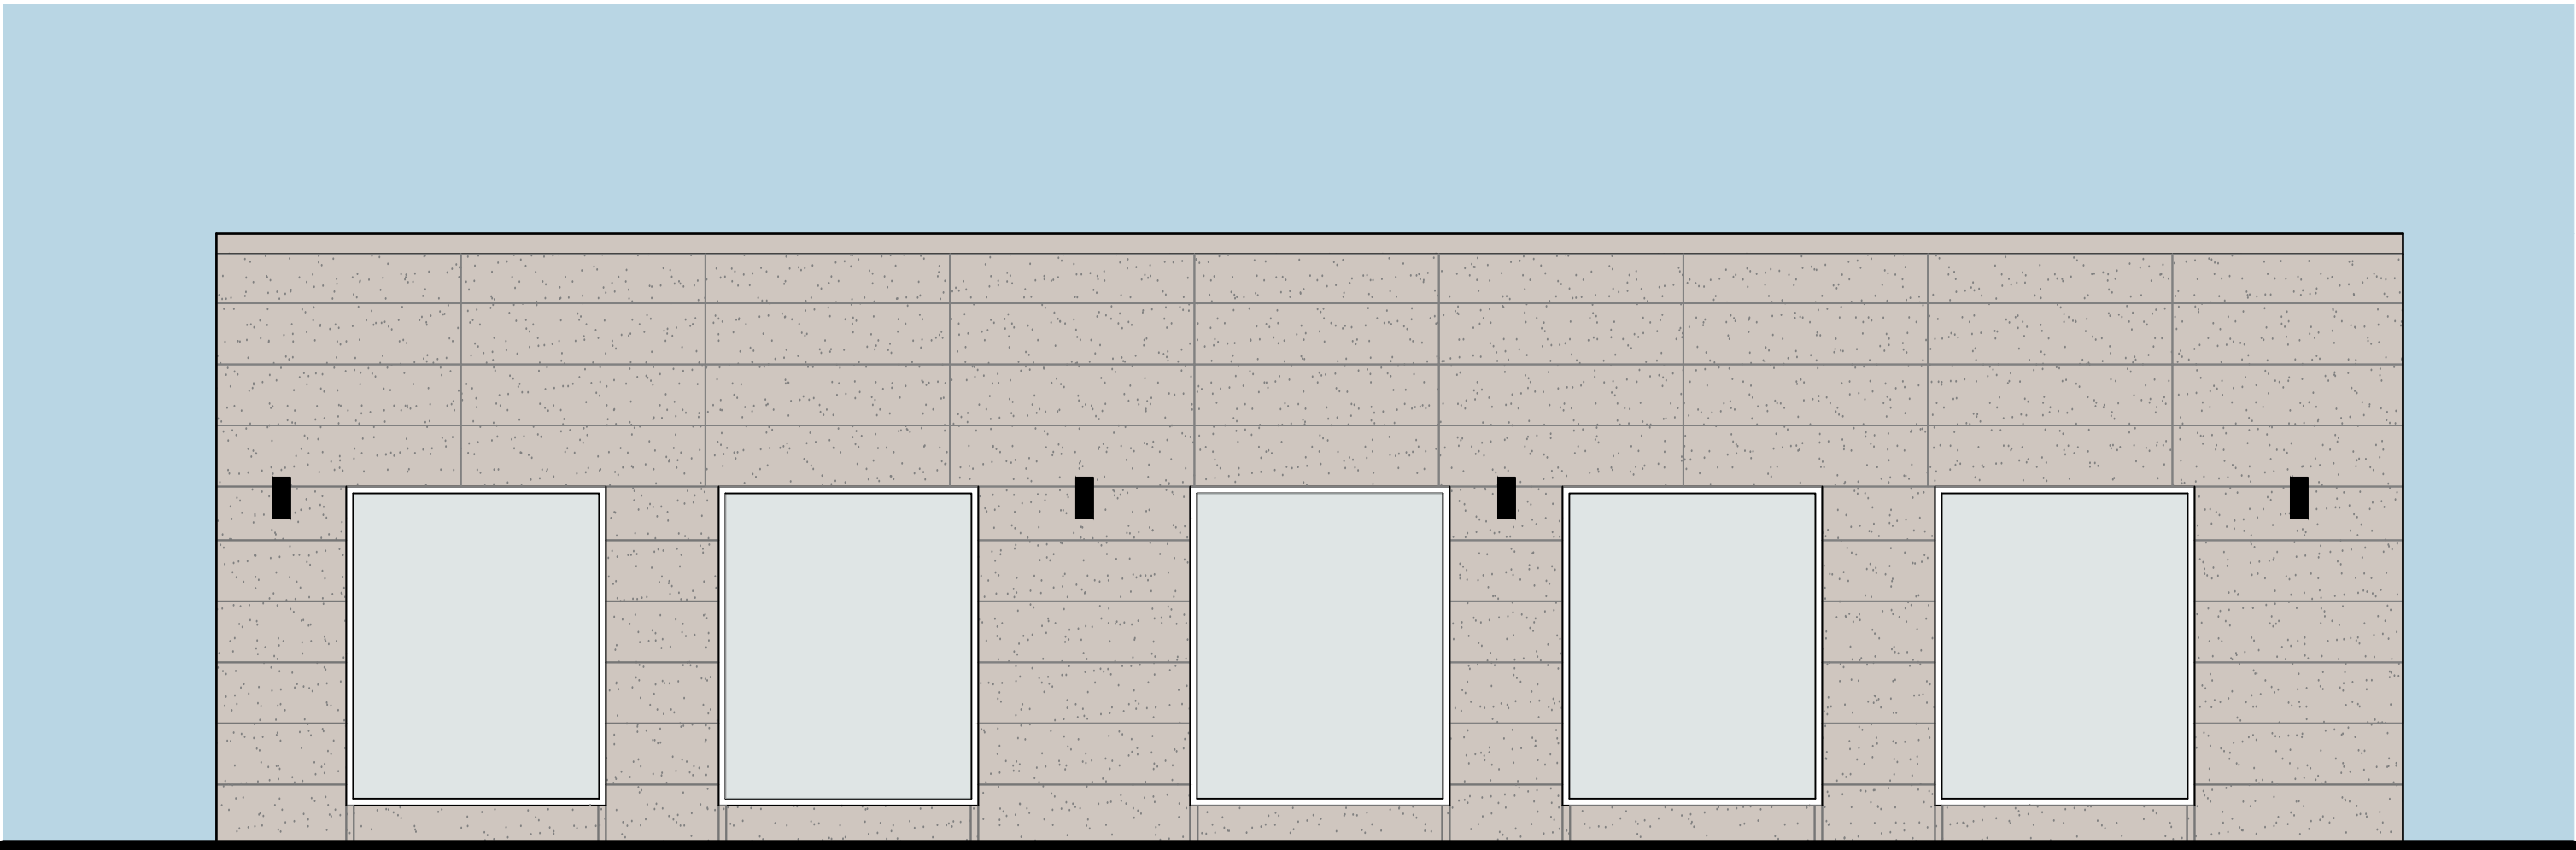

LINCOLN FACADE
SCALE: 1/4" = 1'-0"



REAR FACADE
SCALE: 1/4" = 1'-0"



MARUSICH
ARCHITECTURE

36880 WOODWARD AVENUE
BLOOMFIELD HILLS, MI 48304
SUITE 100

PHONE: (248) 839-5807
PHONE: (313) 482-0645

johnm@marusicharchitecture.com

COPY RIGHT

THE IDEAS AND DESIGN CONCEPT EXPRESSED HEREIN AND THE GRAPHICALLY DISPLAYED ARRANGEMENT OF THIS DRAWING HAVE BEEN DEVELOPED FOR THE EXCLUSIVE USE OF THE SPECIFIED PROJECT AND ARE THE SOLE INTELLECTUAL PROPERTY OF THE ARCHITECT. ANY CONVEYANCE OR DISCLOSURE OF THE IDEAS OR DESIGN CONCEPTS OR THE USE OF THESE GRAPHICALLY DISPLAYED ARRANGEMENTS OR THEIR COMPONENTS SHALL BE AT THE DISCRETION OF AND ONLY THROUGH THE EXPRESSED WRITTEN CONSENT OF MARUSICH ARCHITECTURE LLC.

IN THE ABSENCE OF A WRITTEN AIA CONTRACT ACCEPTANCE AND/OR USE OF THESE DOCUMENTS BY THE OWNER/CLIENT OR HIS AGENTS SHALL CONSTITUTE TO BE BIDDING CONTRACT BETWEEN THE OWNER/CLIENT AND THE ARCHITECT IN ACCORDANCE TO CONDITIONS CONTAINED WITHIN AIA B191 AND B141 CONTRACTS. ALL IDEAS, DESIGNS, ARRANGEMENTS, AND PLANS INDICATED BY OR REPRESENTED BY THE DRAWINGS AND WRITTEN MATERIAL APPEARING HEREIN CONSTITUTES THE ORIGINAL AND UNPUBLISHED WORK OF MARUSICH ARCHITECTURE LLC. AND THE SAME MAY NOT BE DUPLICATED, USED, TRANSFERRED, OR DISCLOSED TO ANY PERSON, FIRM, CORPORATION, OR AGENCY WITHOUT A WRITTEN CONTRACT OR WRITTEN CONSENT OF THE ARCHITECT.

ALL DIMENSIONS ARE WRITTEN AND SHALL NOT BE SCALED OFF THE DRAWING.

© COPYRIGHT MARUSICH ARCHITECTURE
L L C . 2 0 1 7

OWNER

FAITHFUL
TRUST

1359 DAVIS AVE
BIRMINGHAM, MI, 48009

PROJECT NAME

PRIME
MANAGEMENT
BUILDING

34000 WOODWARD AVE,
BIRMINGHAM, MI 48009

PROJECT # 18 - 17

ISSUE DATE # 04/26/2018

REVISION HISTORY


OWNER REVIEW	05/01/2018
REVISION	07/02/2018
REVISION	07/13/2018
REVISION	07/16/2018
REVISION	08/24/2018
SITE PLAN COMMISSION	09/05/2018
REVISION	01/11/2019
REVISION	01/14/2019

DRAWN BY: EY

CHECKED BY: JM

SHEET CONTENTS
COLORED EXPANDED
ELEVATIONS GLASS BRICK
TO CEMENT BOARD AREA
CALCULATION

SEAL

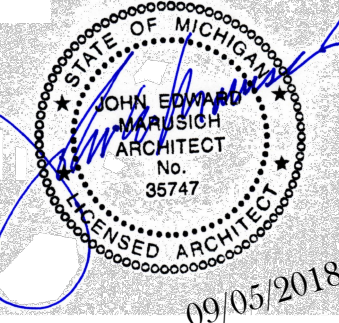

SHEET #

A-4