


Suite 2640 – 9452sf*

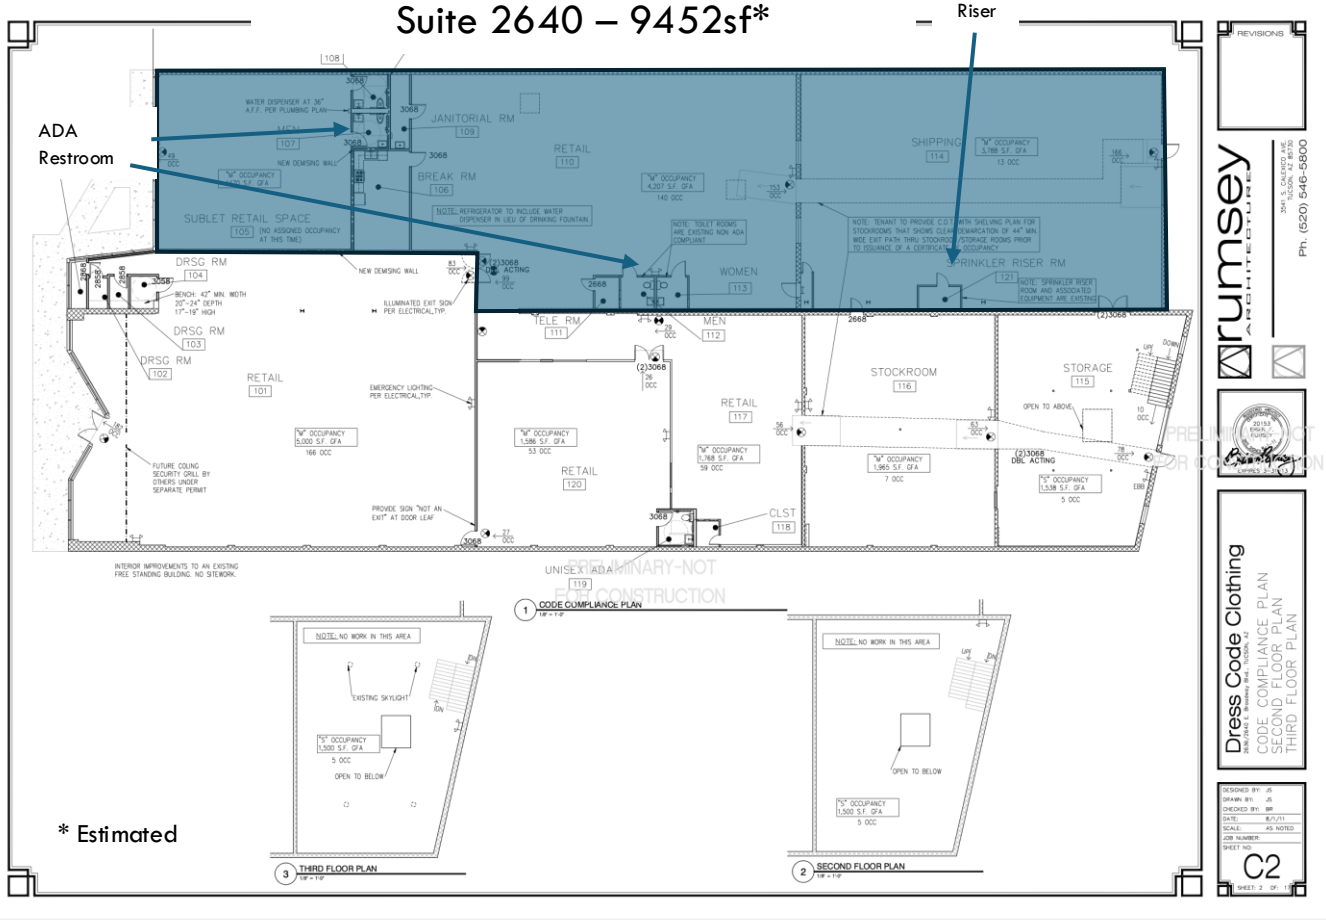

* Estimated

rumsey

Dress Code Clothing
CODE COMPLIANCE PLAN
SECOND FLOOR PLAN
THIRD FLOOR PLAN

DESIGNED BY: JS
DRAWN BY: JS
CHECKED BY: BM
DATE: 8/7/11
SCALE: AS NOTED
JOB NUMBER:
SHEET NO:
C2
SHEET 3 OF 12

Ph. (520) 546-6800