


| No. | DATE | REVISION |
|-----|------|----------|
| | | |
| | | |
| | | |
| | | |
| | | |
| | | |
| | | |
| | | |
| | | |
| | | |

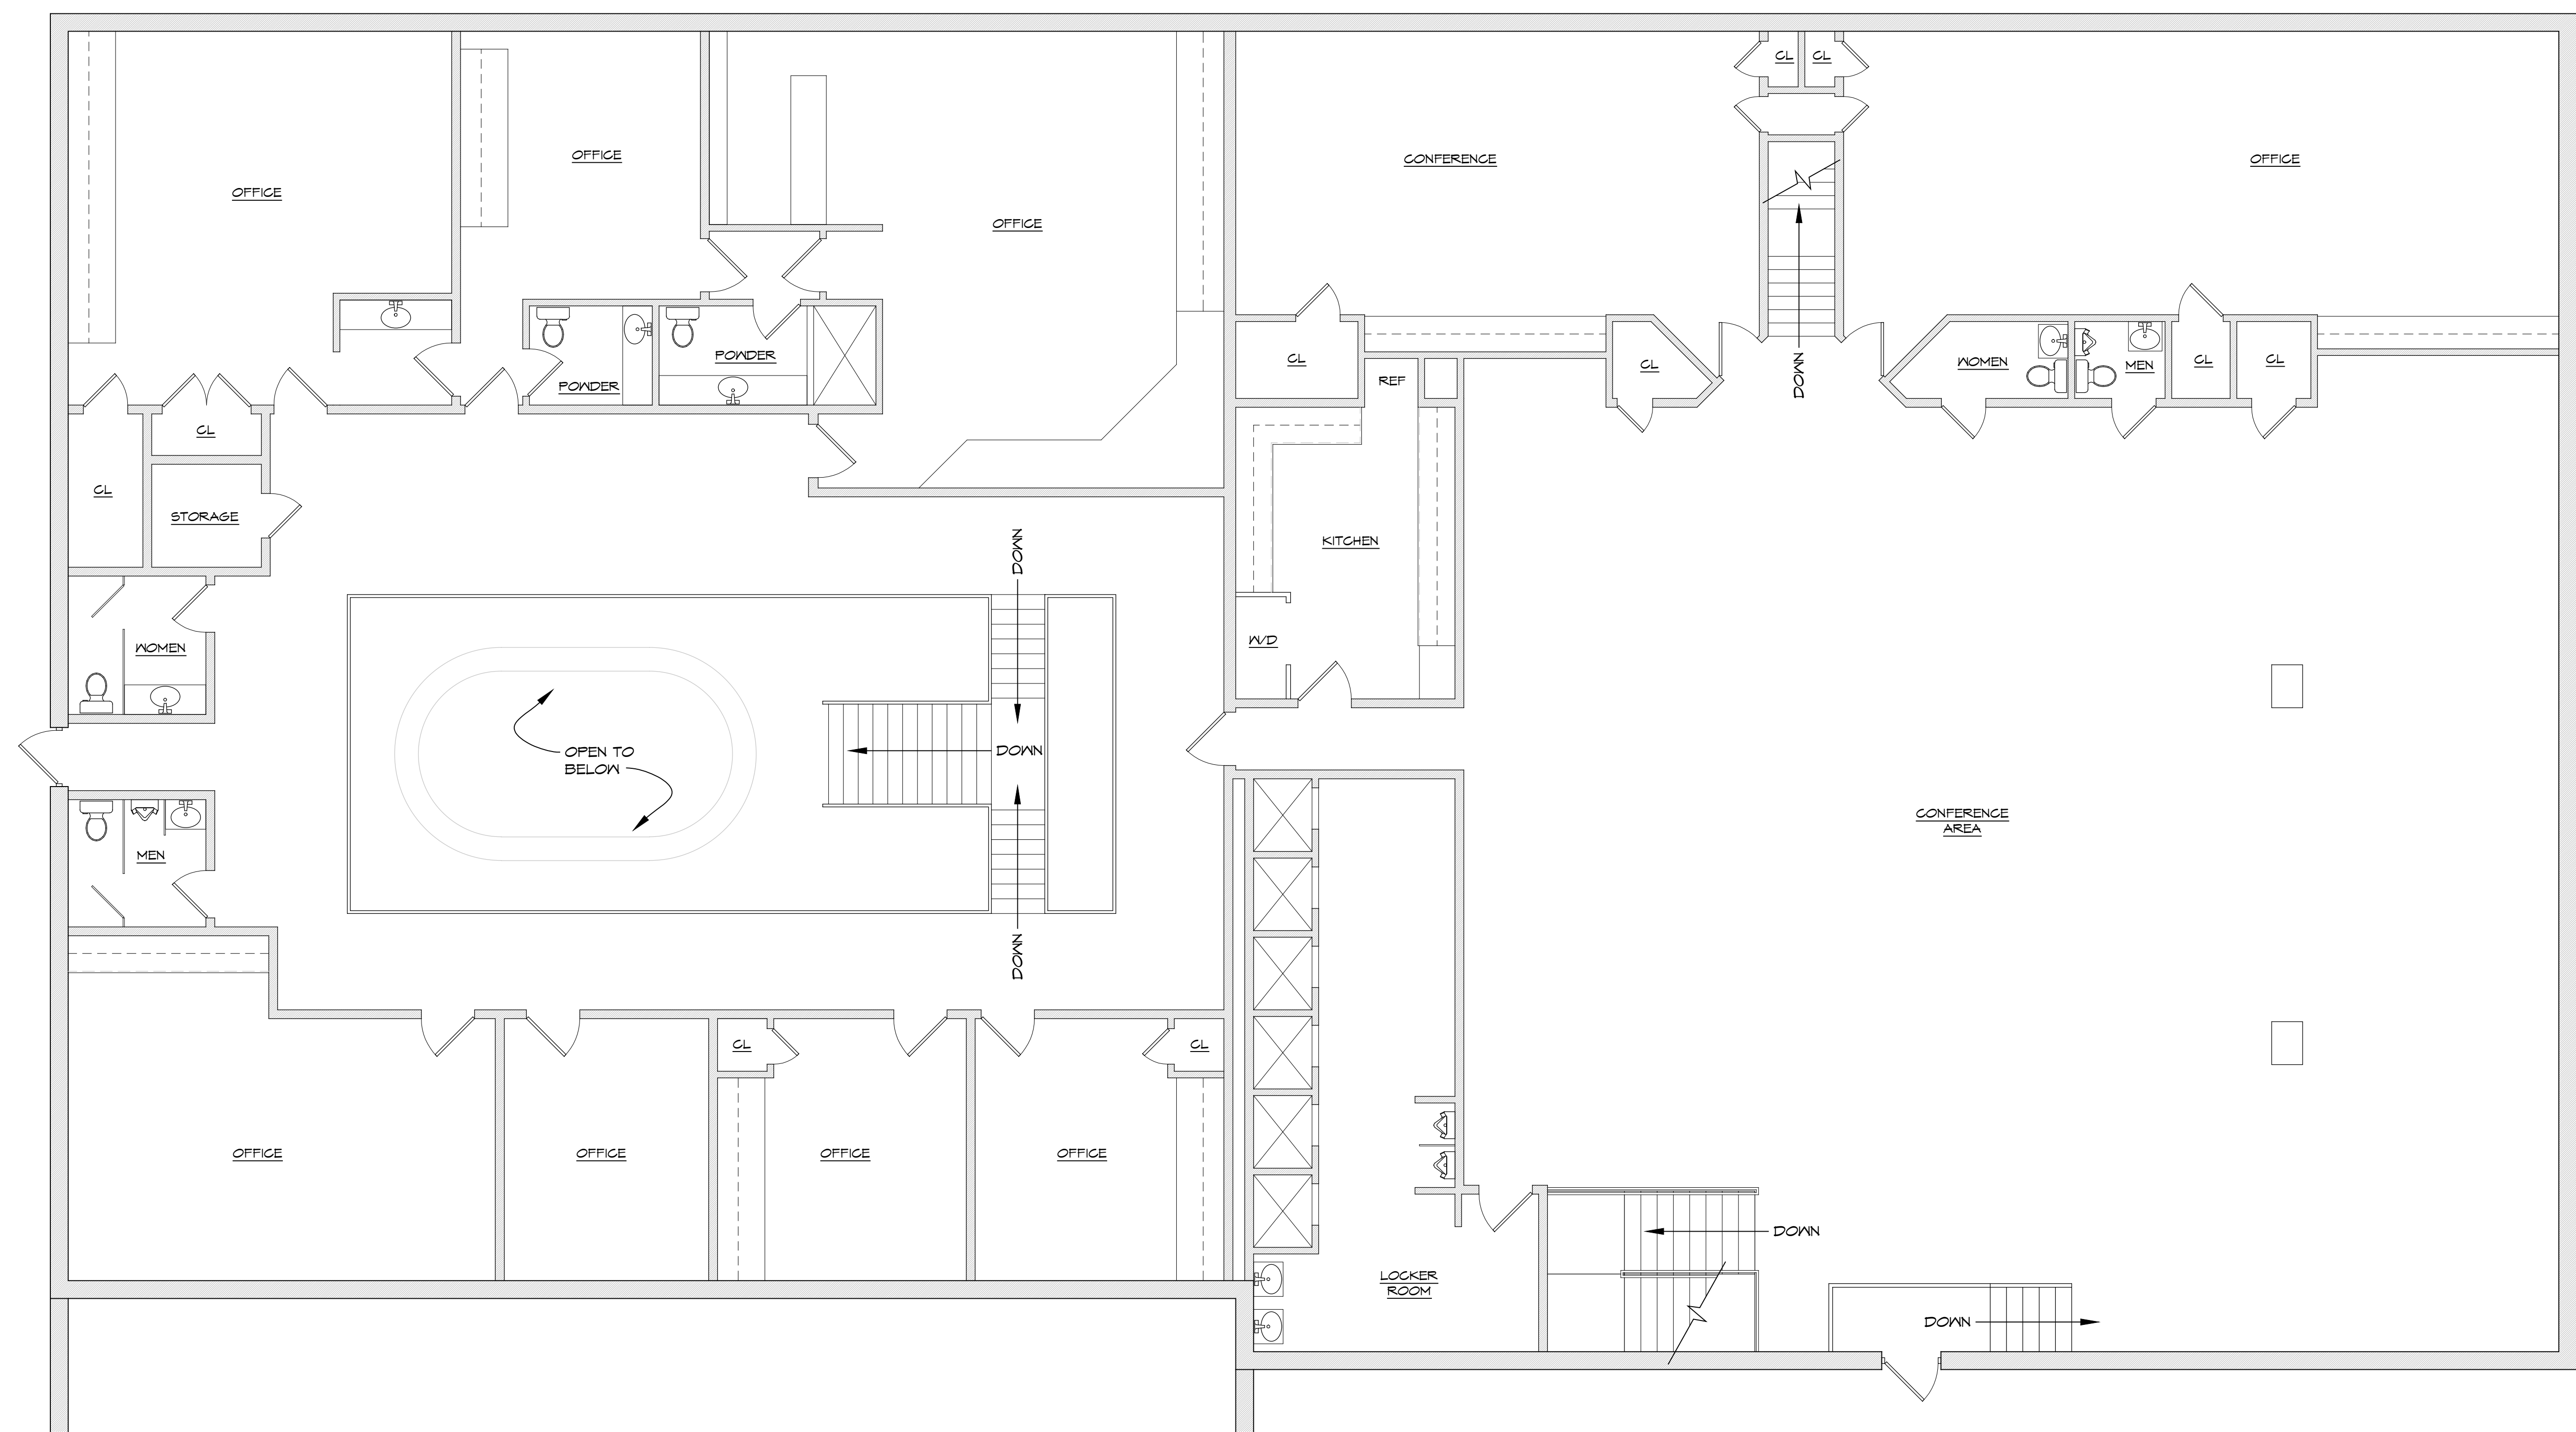

ASPEN ELECTRIC
6308 E. 15th ST.
TULSA, OK 74112

9 DECEMBER,
2020

SCALE: AS NOTED

EXISTING
SECOND
FLOOR PLAN

SHEET:

A1.1

**EXISTING
SECOND FLOOR PLAN**
SCALE 3/16" = 1'-0"

© 2020 STRODE DESIGN LLC