


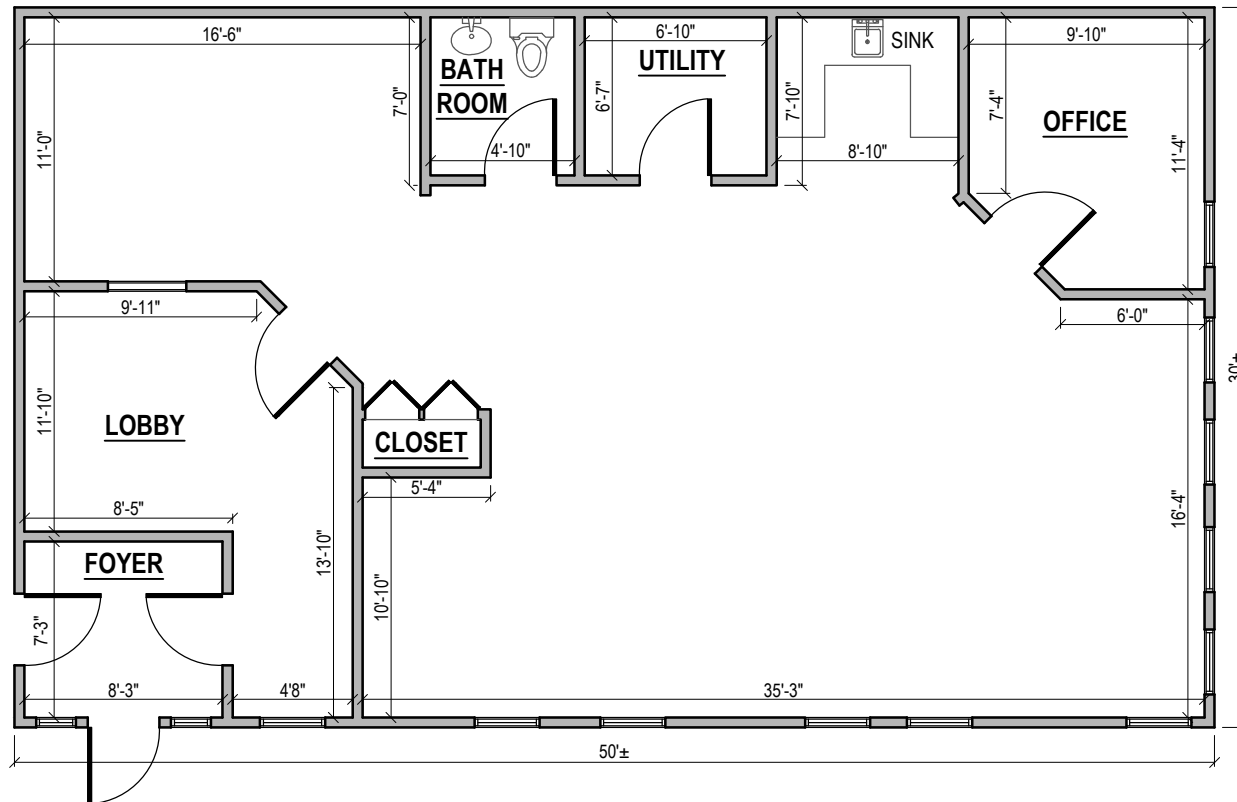

BROADFIELD SOUTH
8963 BROADWAY, MERRILLVILLE, IN
1532± U.S.F.

DATE	SUBMITTED FOR
DATE	ISSUED FOR

PROJECT
FLOOR PLAN
SCALE : 1/8" = 1'-0"

DATE :
PROJECT NUMBER :
DRAWN BY :
CHECKED BY :

PERMIT SET
SHEET :

A-1.1

FILE NAME :