


MAIN LEVEL FLOOR PLAN


SCALE: 1/8" = 1'-0"

 

CENTRO GOLDEN GATE

05/24/2023 MHK ARCHITECTURE COPYRIGHT © 2023

MHK ARCHITECTURE

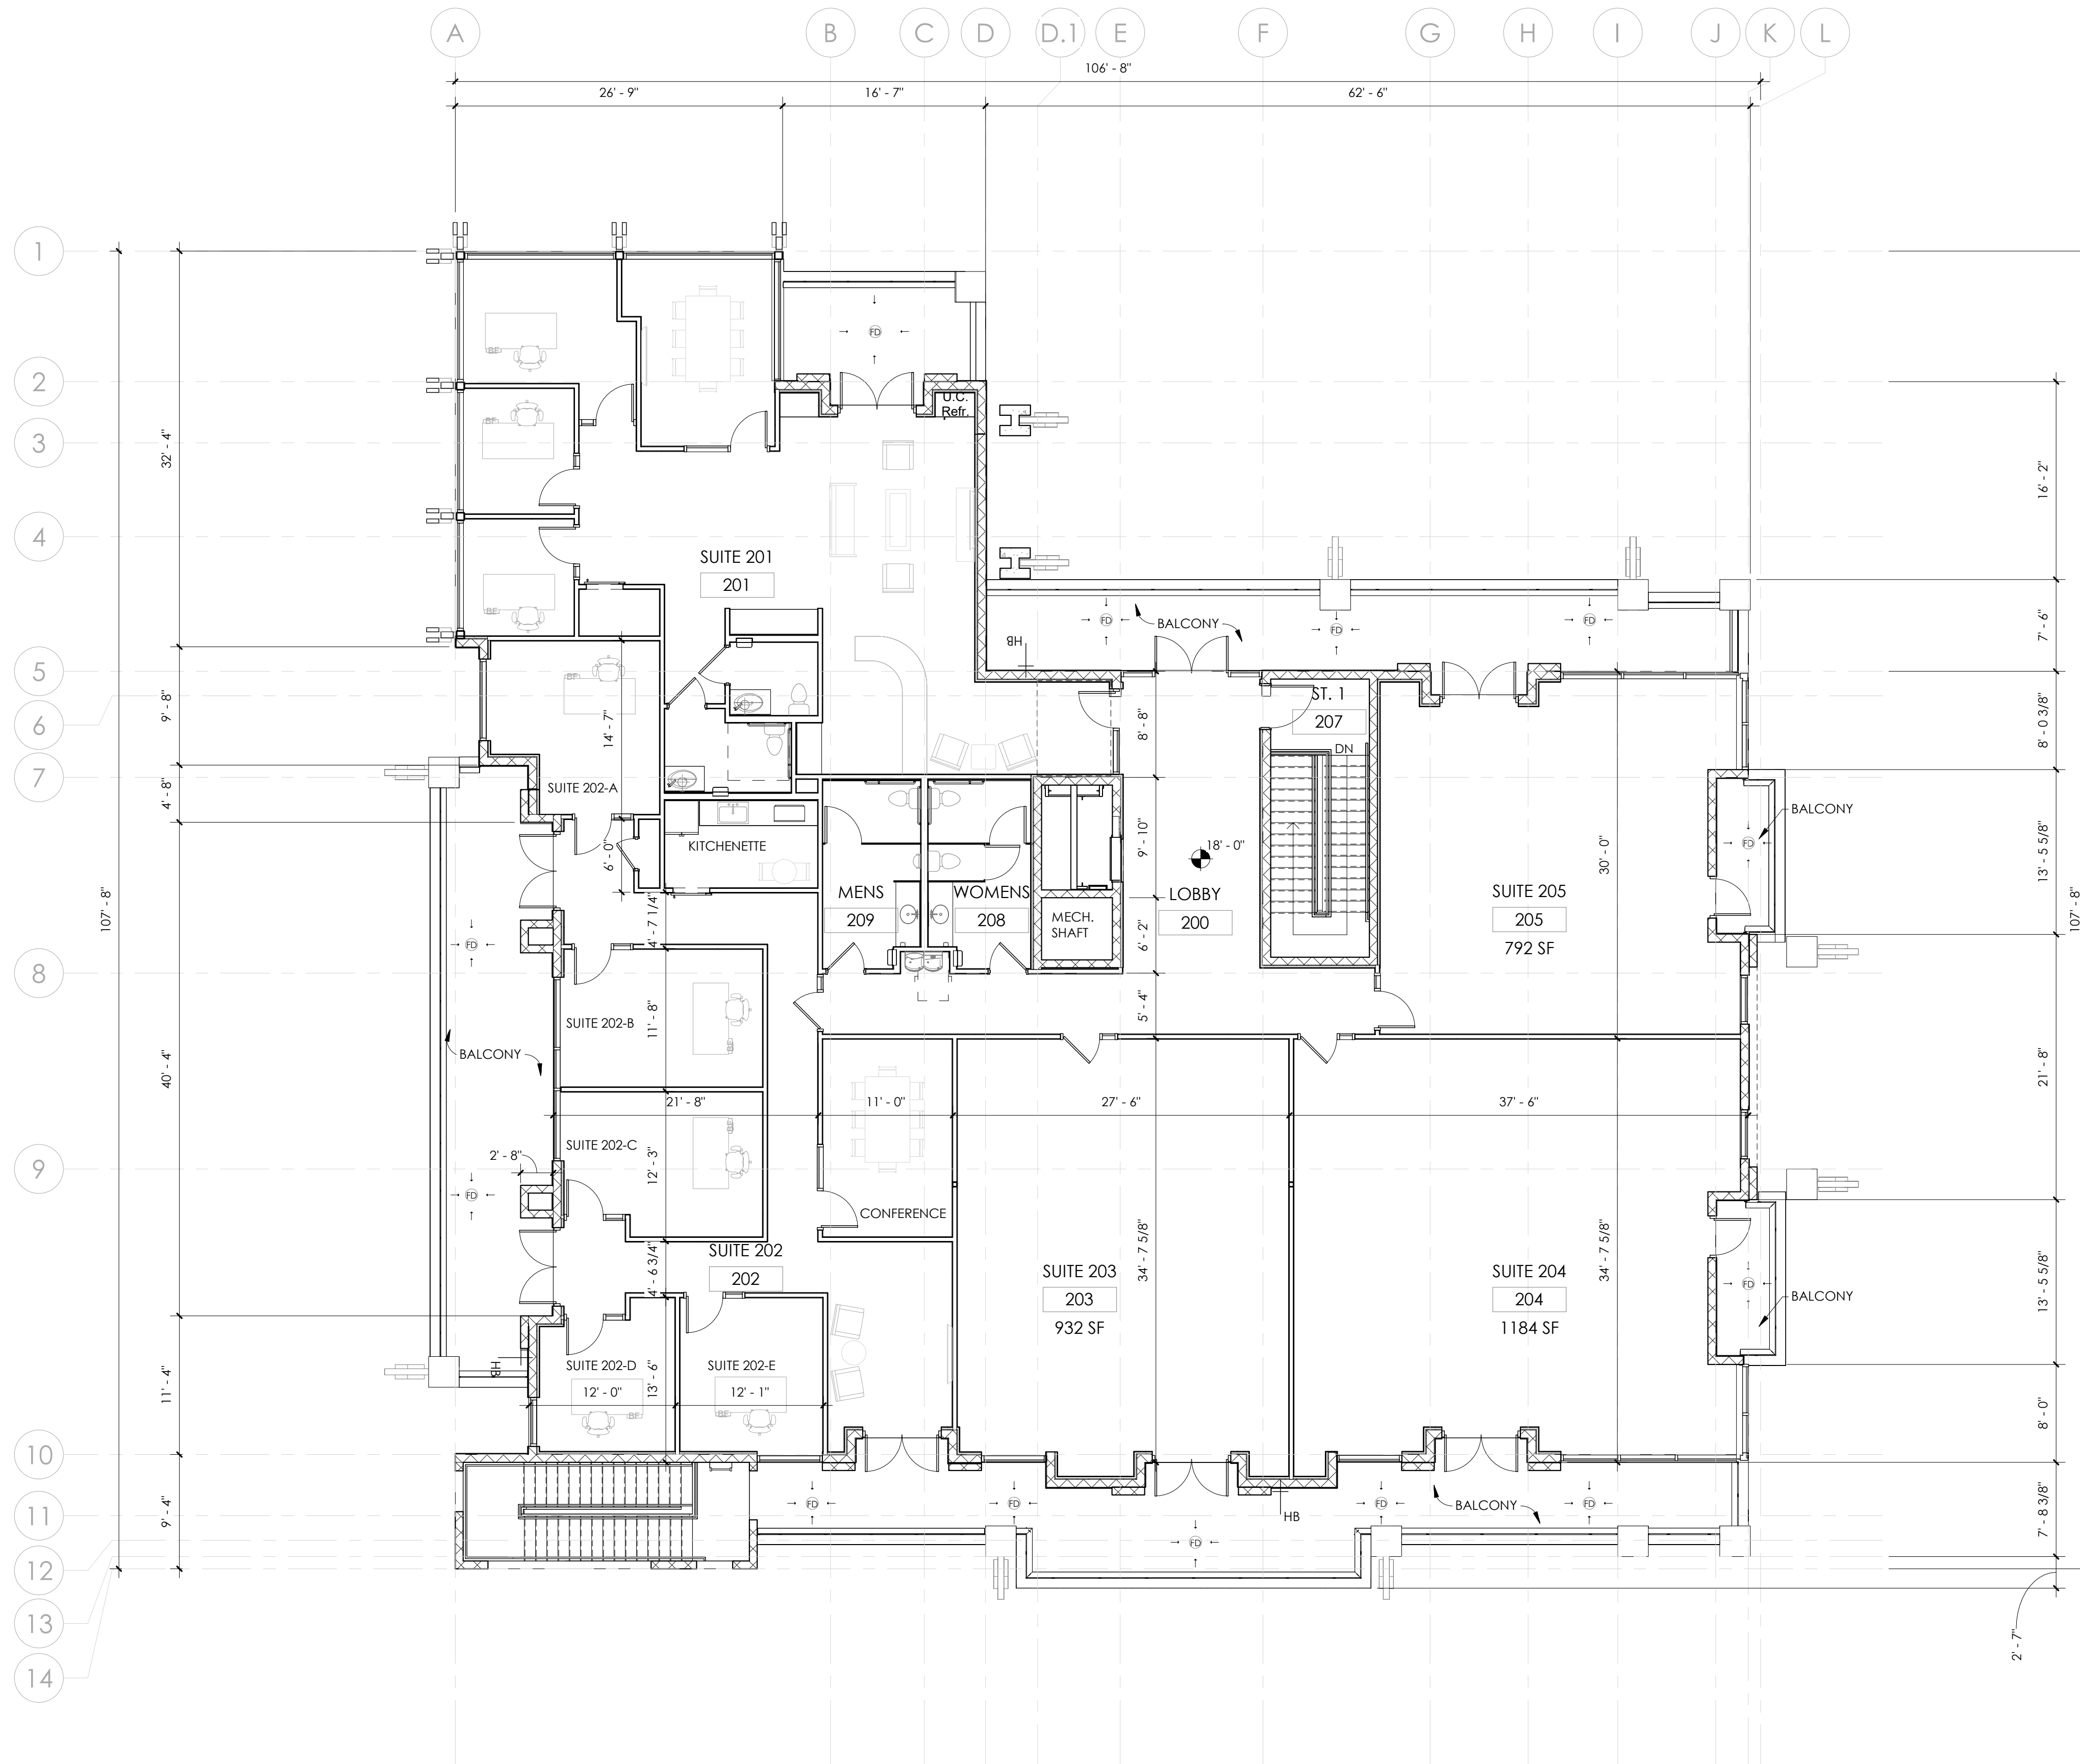

SECOND LEVEL FLOOR PLAN


SCALE: 1/8" = 1'-0"



CENTRO GOLDEN GATE

05/24/2023 MHK ARCHITECTURE COPYRIGHT © 2023

MHK ARCHITECTURE

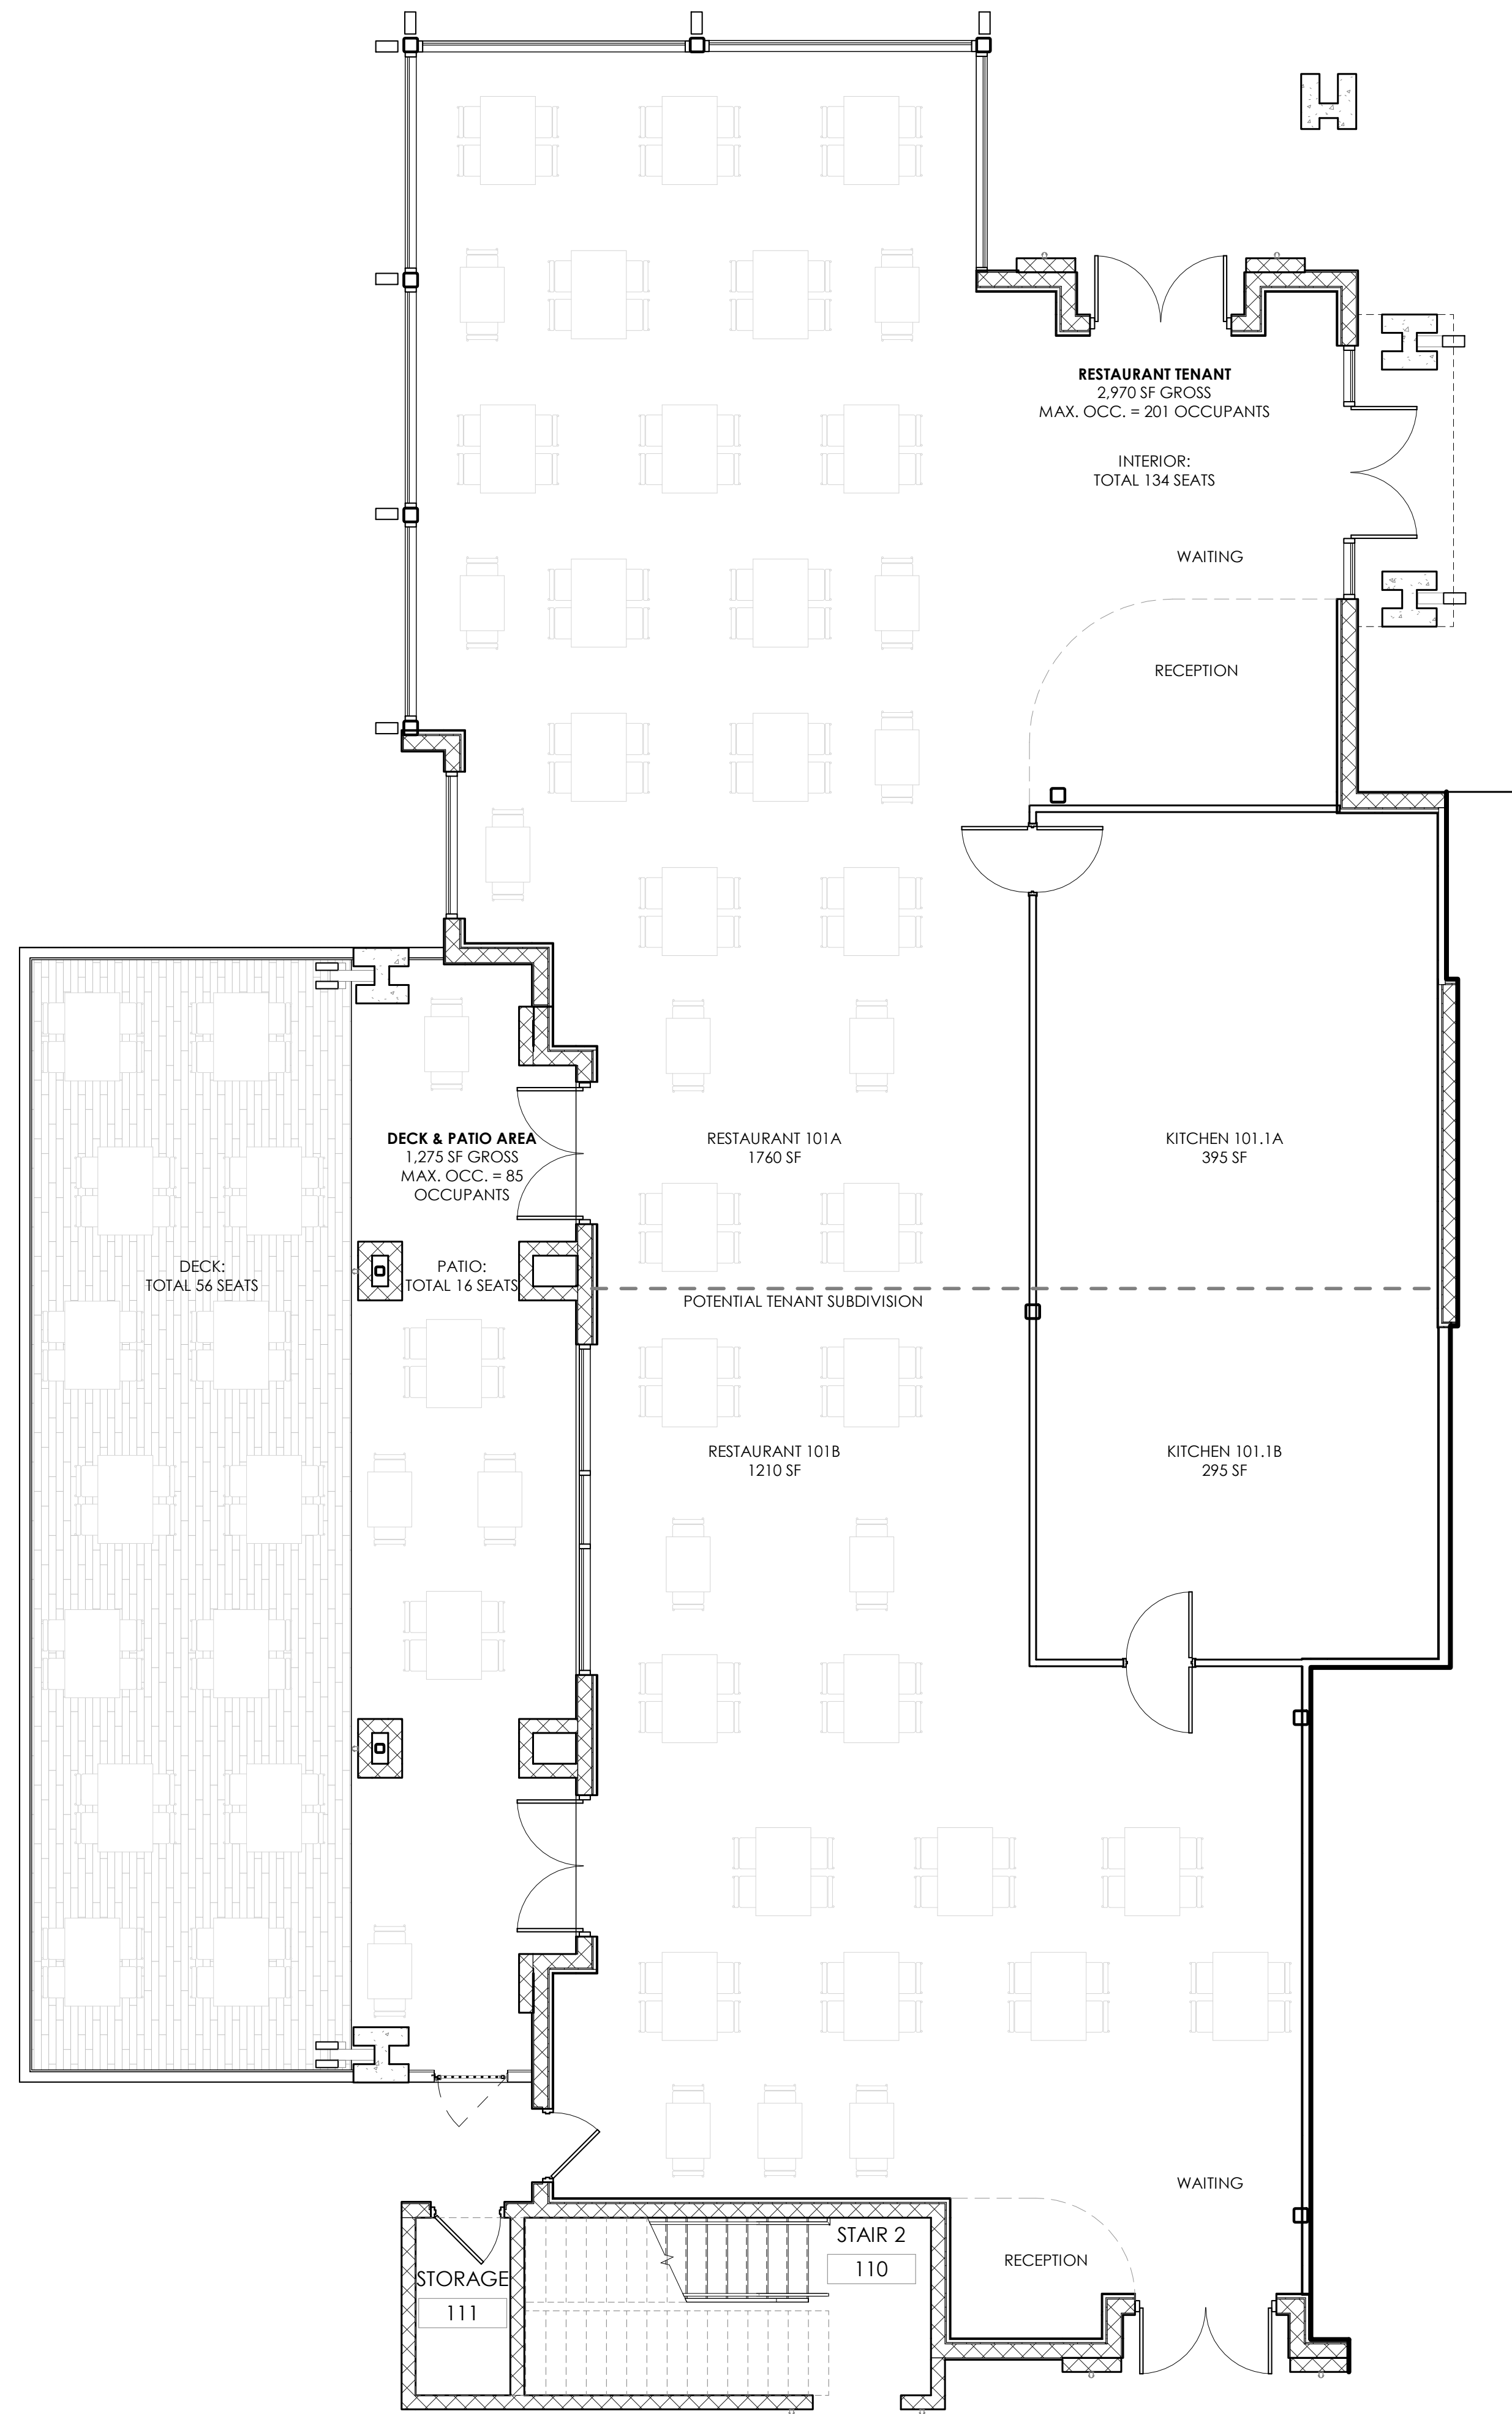

ENLARGED RESTAURANT ①   
 SCALE: 3/16" = 1'-0"