


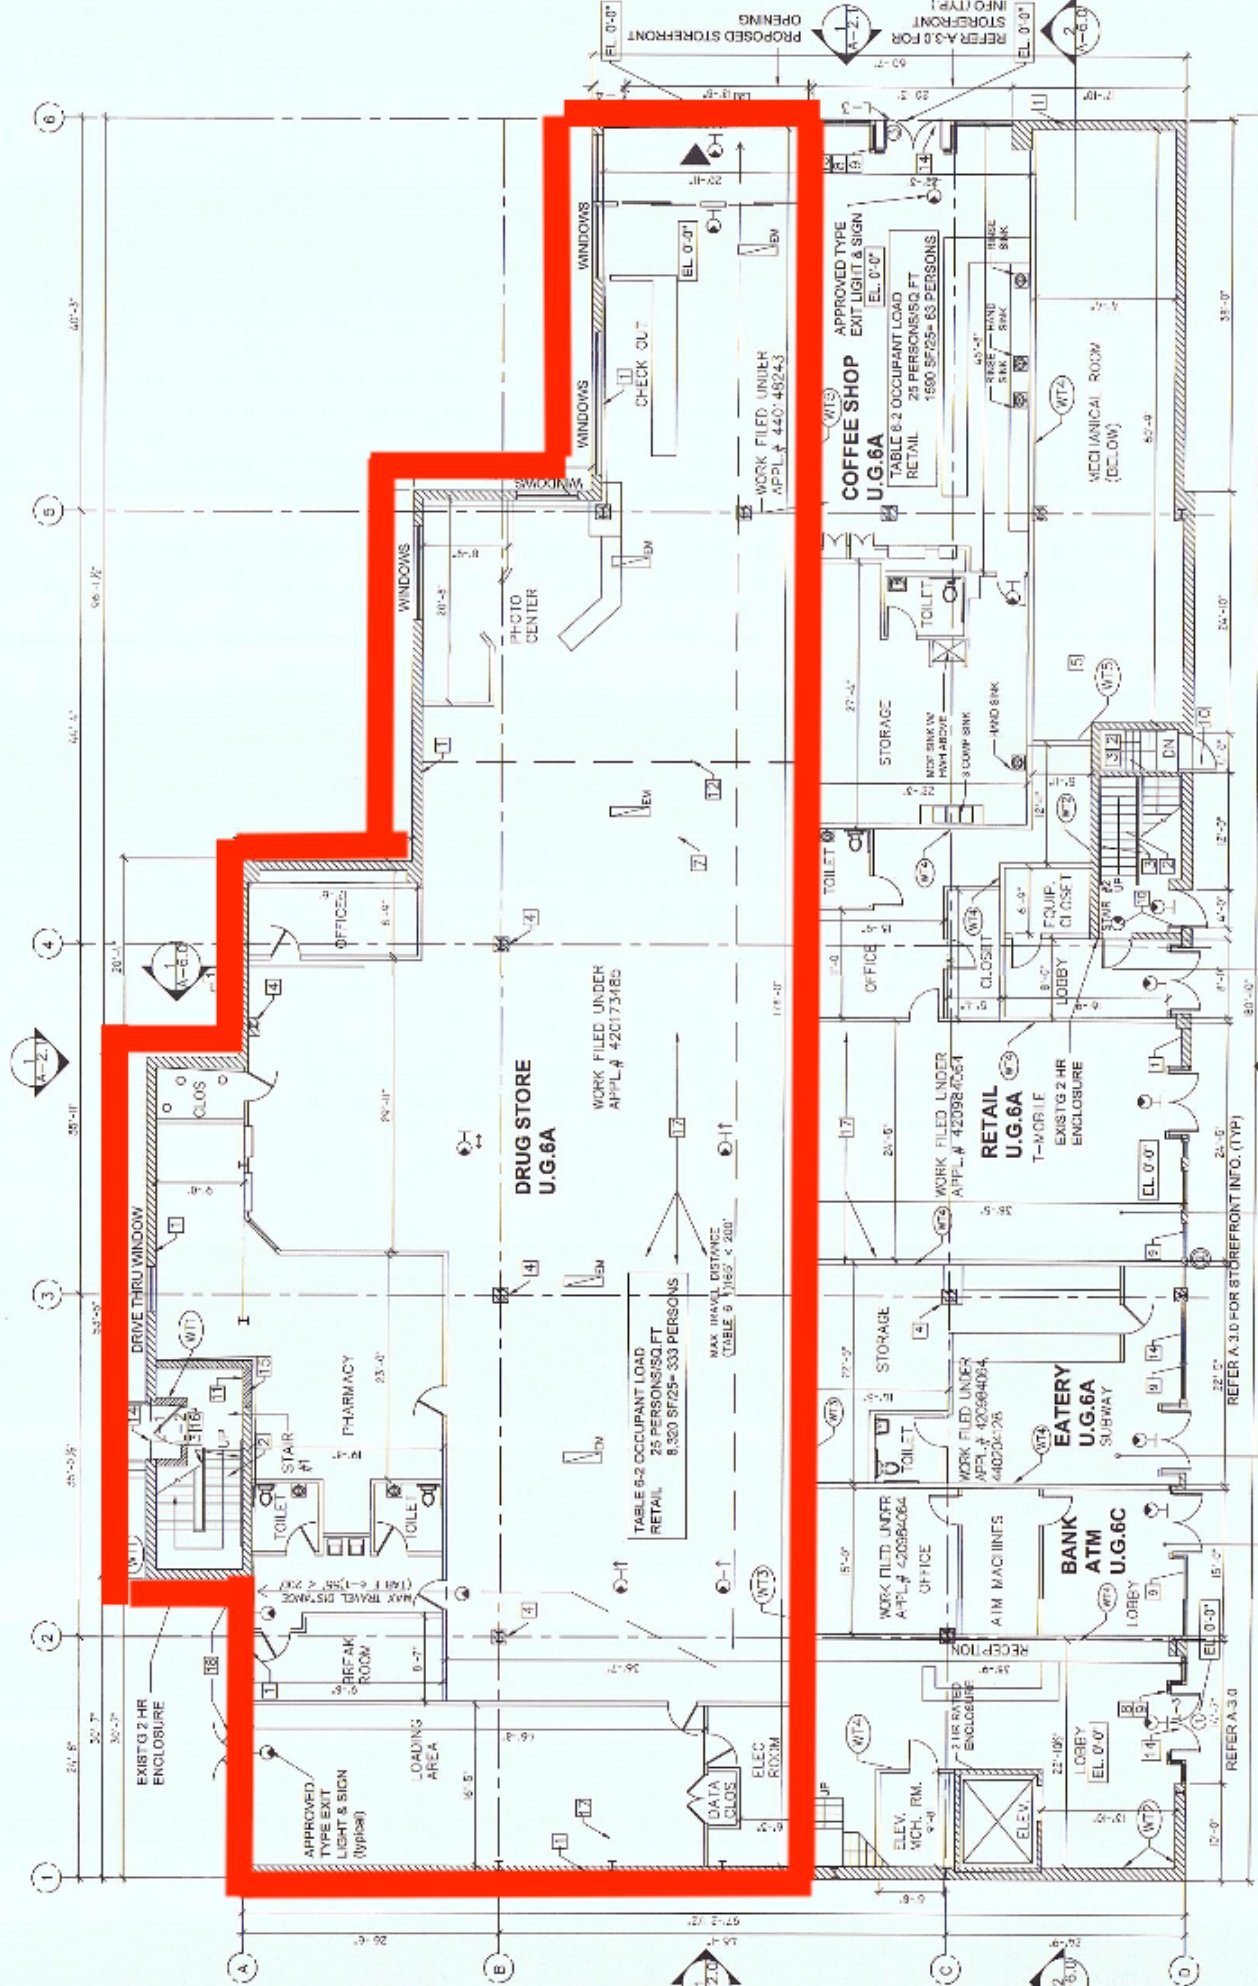

EMERGENCY LIGHTS

TABLE 6.2 OCCUPANT LOAD RETAIL 25 PERSONS/SQ. FT. 1,800 SF/25-33 PERSONS

TABLE 6.2 OCCUPANT LOAD RETAIL 25 PERSONS/SQ. FT. 800 SF/25-34 PERSONS

TABLE 6.2 OCCUPANT LOAD RETAIL 25 PERSONS/SQ. FT. 304 SF/25-23 PERSONS

REFER A.3.0 FOR STOREFRONT INFO. (TYP)

REFER A.3.0

ELEVATOR TO BE FILED UNDER SEPARATE APPLICATION

FIRST FLOOR PLAN

SCALE: 1/8" = 1'-0"