

For rent front part of Suite 3B, 4601 Lake Boone Trail, Raleigh, NC, 1,162 sf, \$2,420.00 per month. Refer to attached floor plan. Contact Shelton Adcock, (919) 906 9428, shelton.adcock@outlook.com.


Rate includes utilities, building services, and property expenses. Fully built out as standard office.

SUITE 3B

FLOOR PLAN

SCALE: 1/4" = 1'-0"


NOTE: FRONT OF BUILDING SPAN 120'00" PARTITION

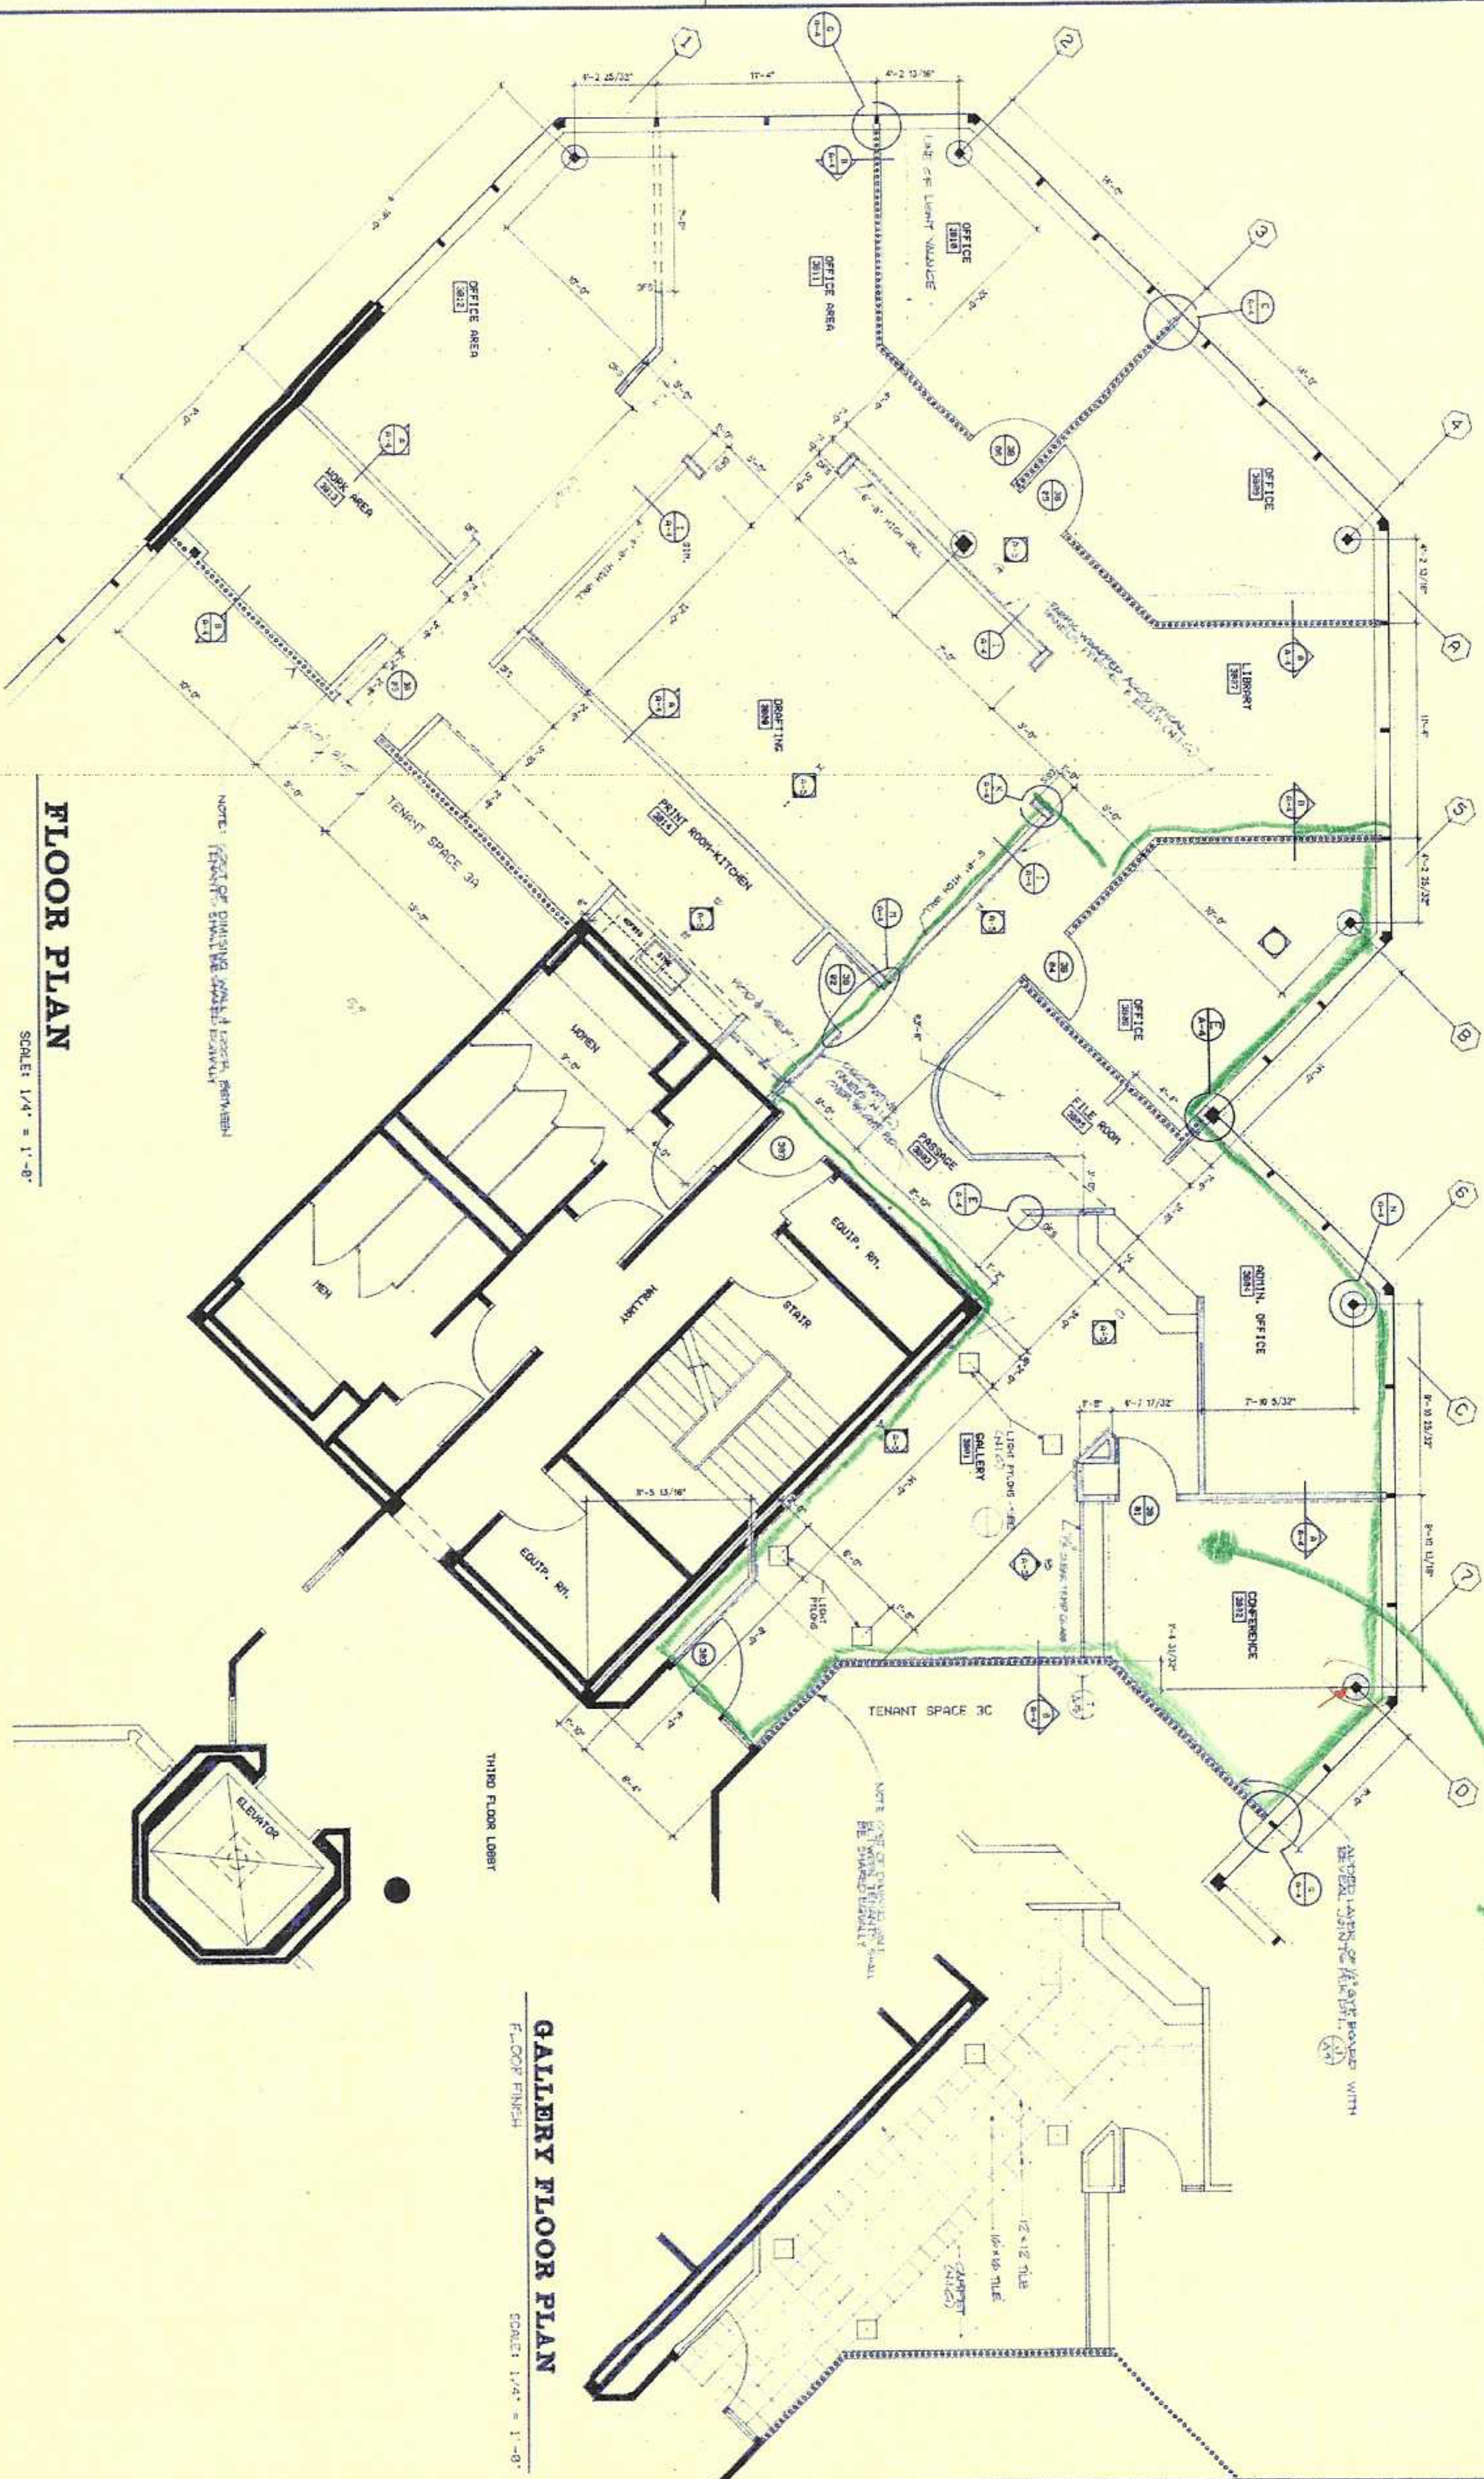

1,162 SF

GALLERY FLOOR PLAN

SCALE: 1/4" = 1'-0"

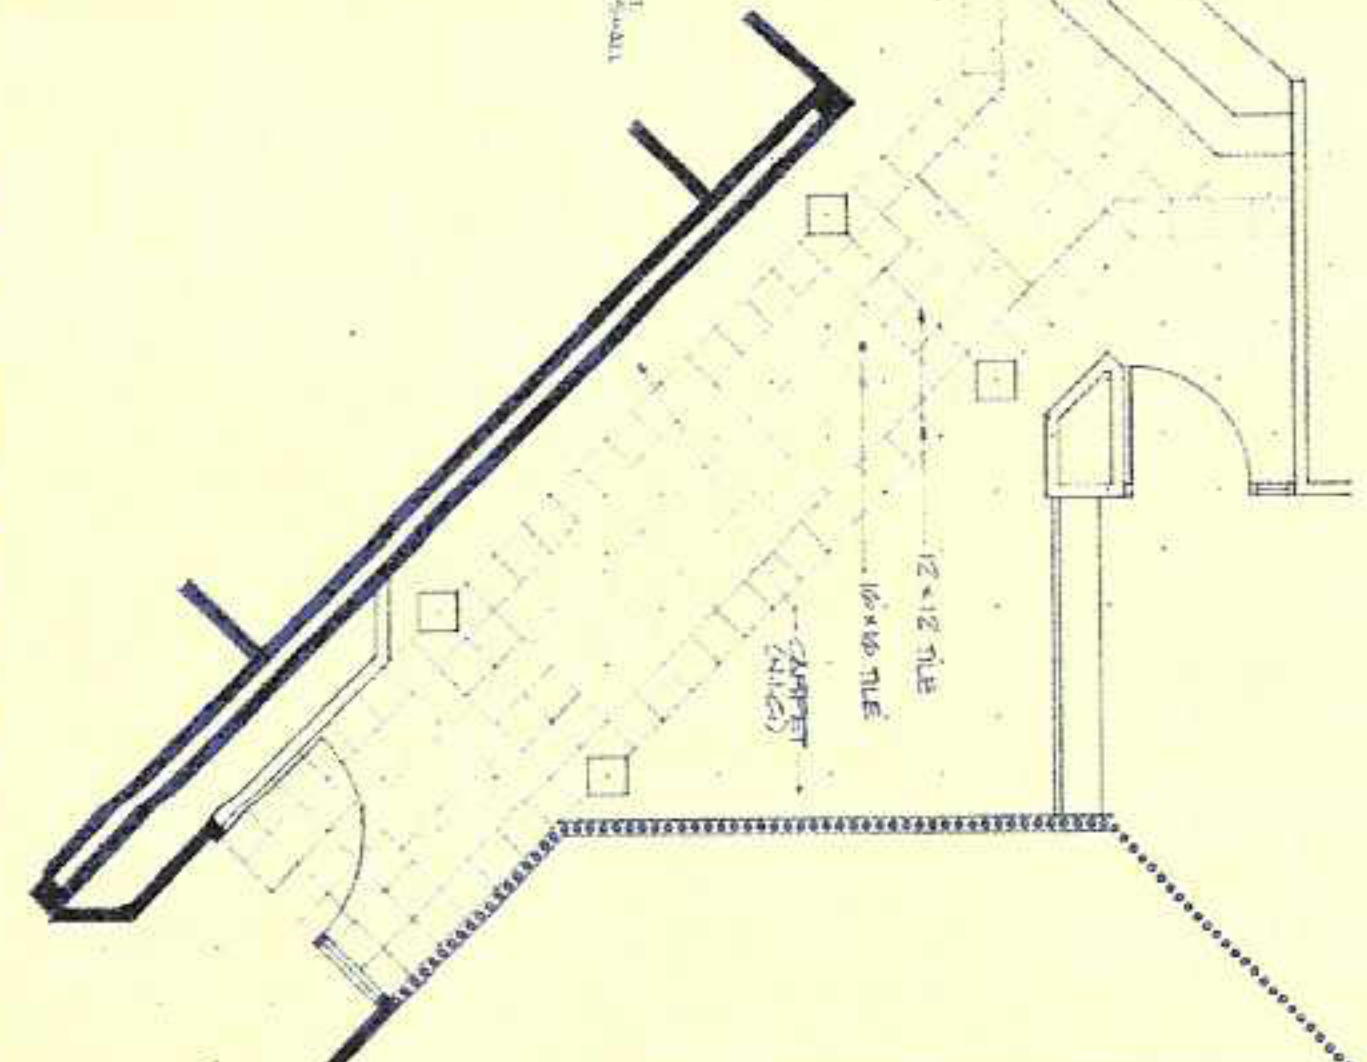

sheet number A-2 of date 22 Oct 91 drawn by JH	JOB NO. 86-024-3B	REVISIONS: 1. 10/22/91	OFFICES FOR MCKIMMON/EDWARDS/HITCH ARCHITECTS SUITE 3B LAKE BOONE TRAIL OFFICE BUILDING LAKE BOONE TRAIL AT NORTH STREET RALEIGH, N.C.	SHELTON Y. ADCOCK, P.E. M.A.E. ENGINEERS	mckimmon \ edwards \ hitch architects members american institute of architects	REGISTERED ARCHITECTS OF NORTH CAROLINA JAMES R. EDWARDS II JOHN L. HITCH RALEIGH, N.C.
--	----------------------	---------------------------	--	---	--	---