

EXHIBIT A

BURKHART | THOMAS | REED



ARCHITECTURE &
INTERIOR DESIGN
A Professional Corporation

420 WEST BUTE ST., NORFOLK, VA 23510
PHONE 757.622.7100 | FAX 757.640.1014

DATE: 04/07/04

COMM.: 04-029

DRAWN BY: VSM


CKD. BY: RJT

SCALE: 1/16" = 1'-0"

DWG. NO.

AI


EXISTING FLOOR PLAN
SZECHUAN IN GHENT
NORFOLK, VIRGINIA

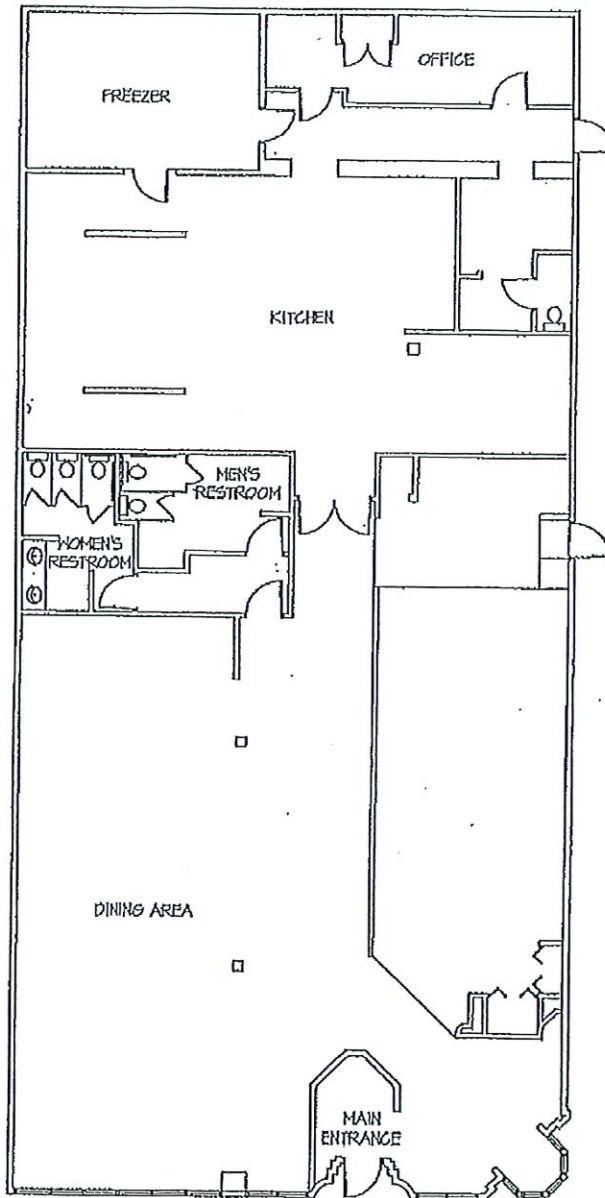

EXISTING FLOOR PLAN

1/16" = 1'-0"

SQUARE FOOTAGE = 5128

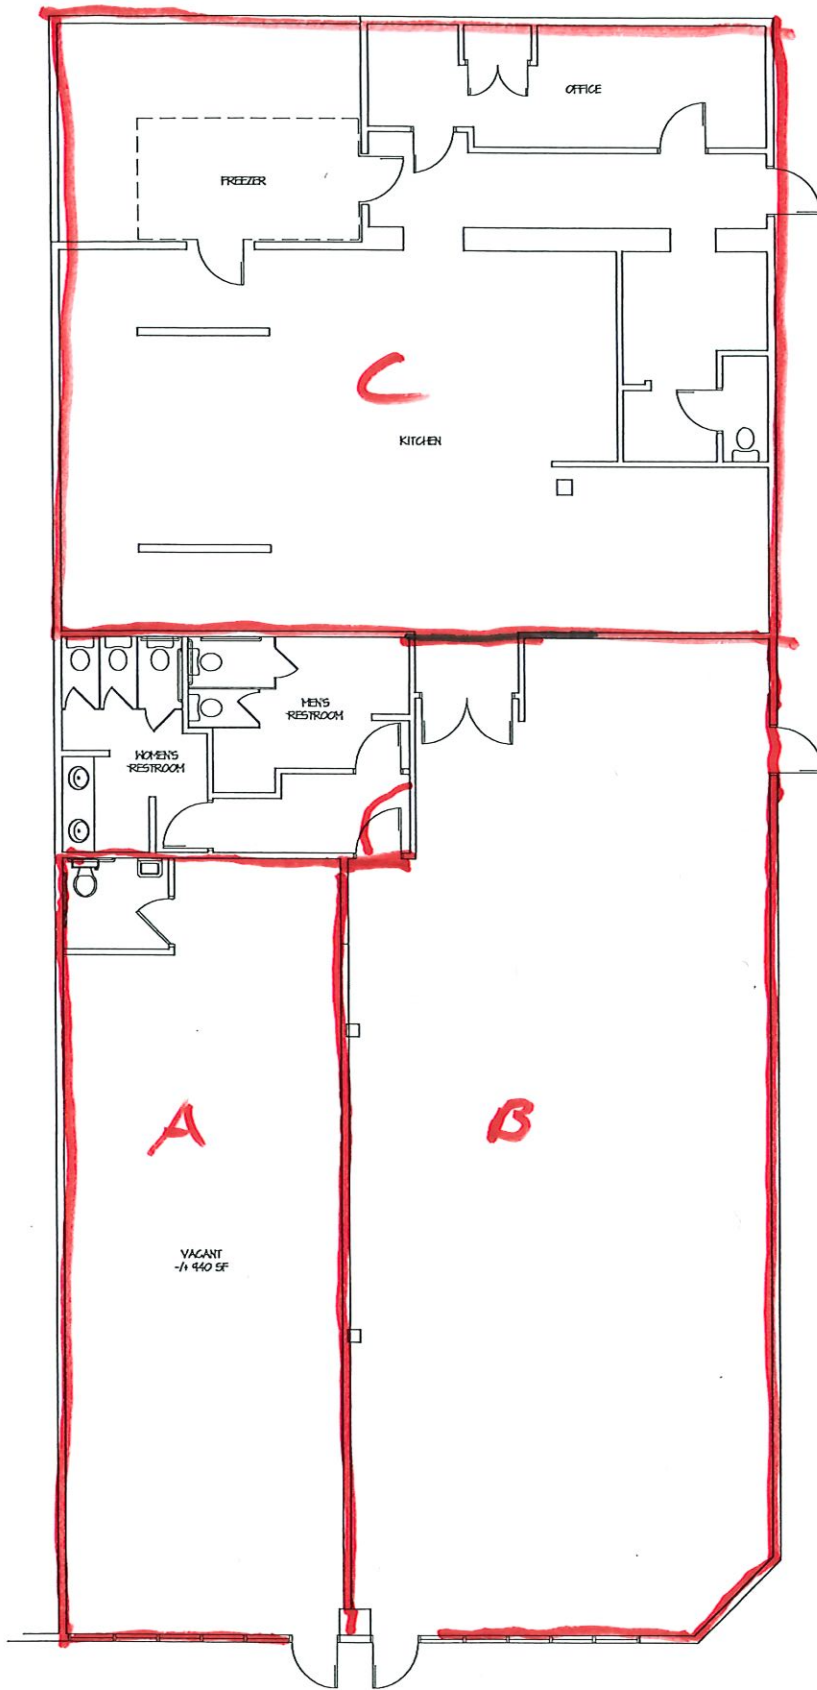

FLOOR PLAN
1/8" = 1'-0"