




FLOOR PLAN
 SCALE: 1/16" = 1'-0"
 30,766 S.F.

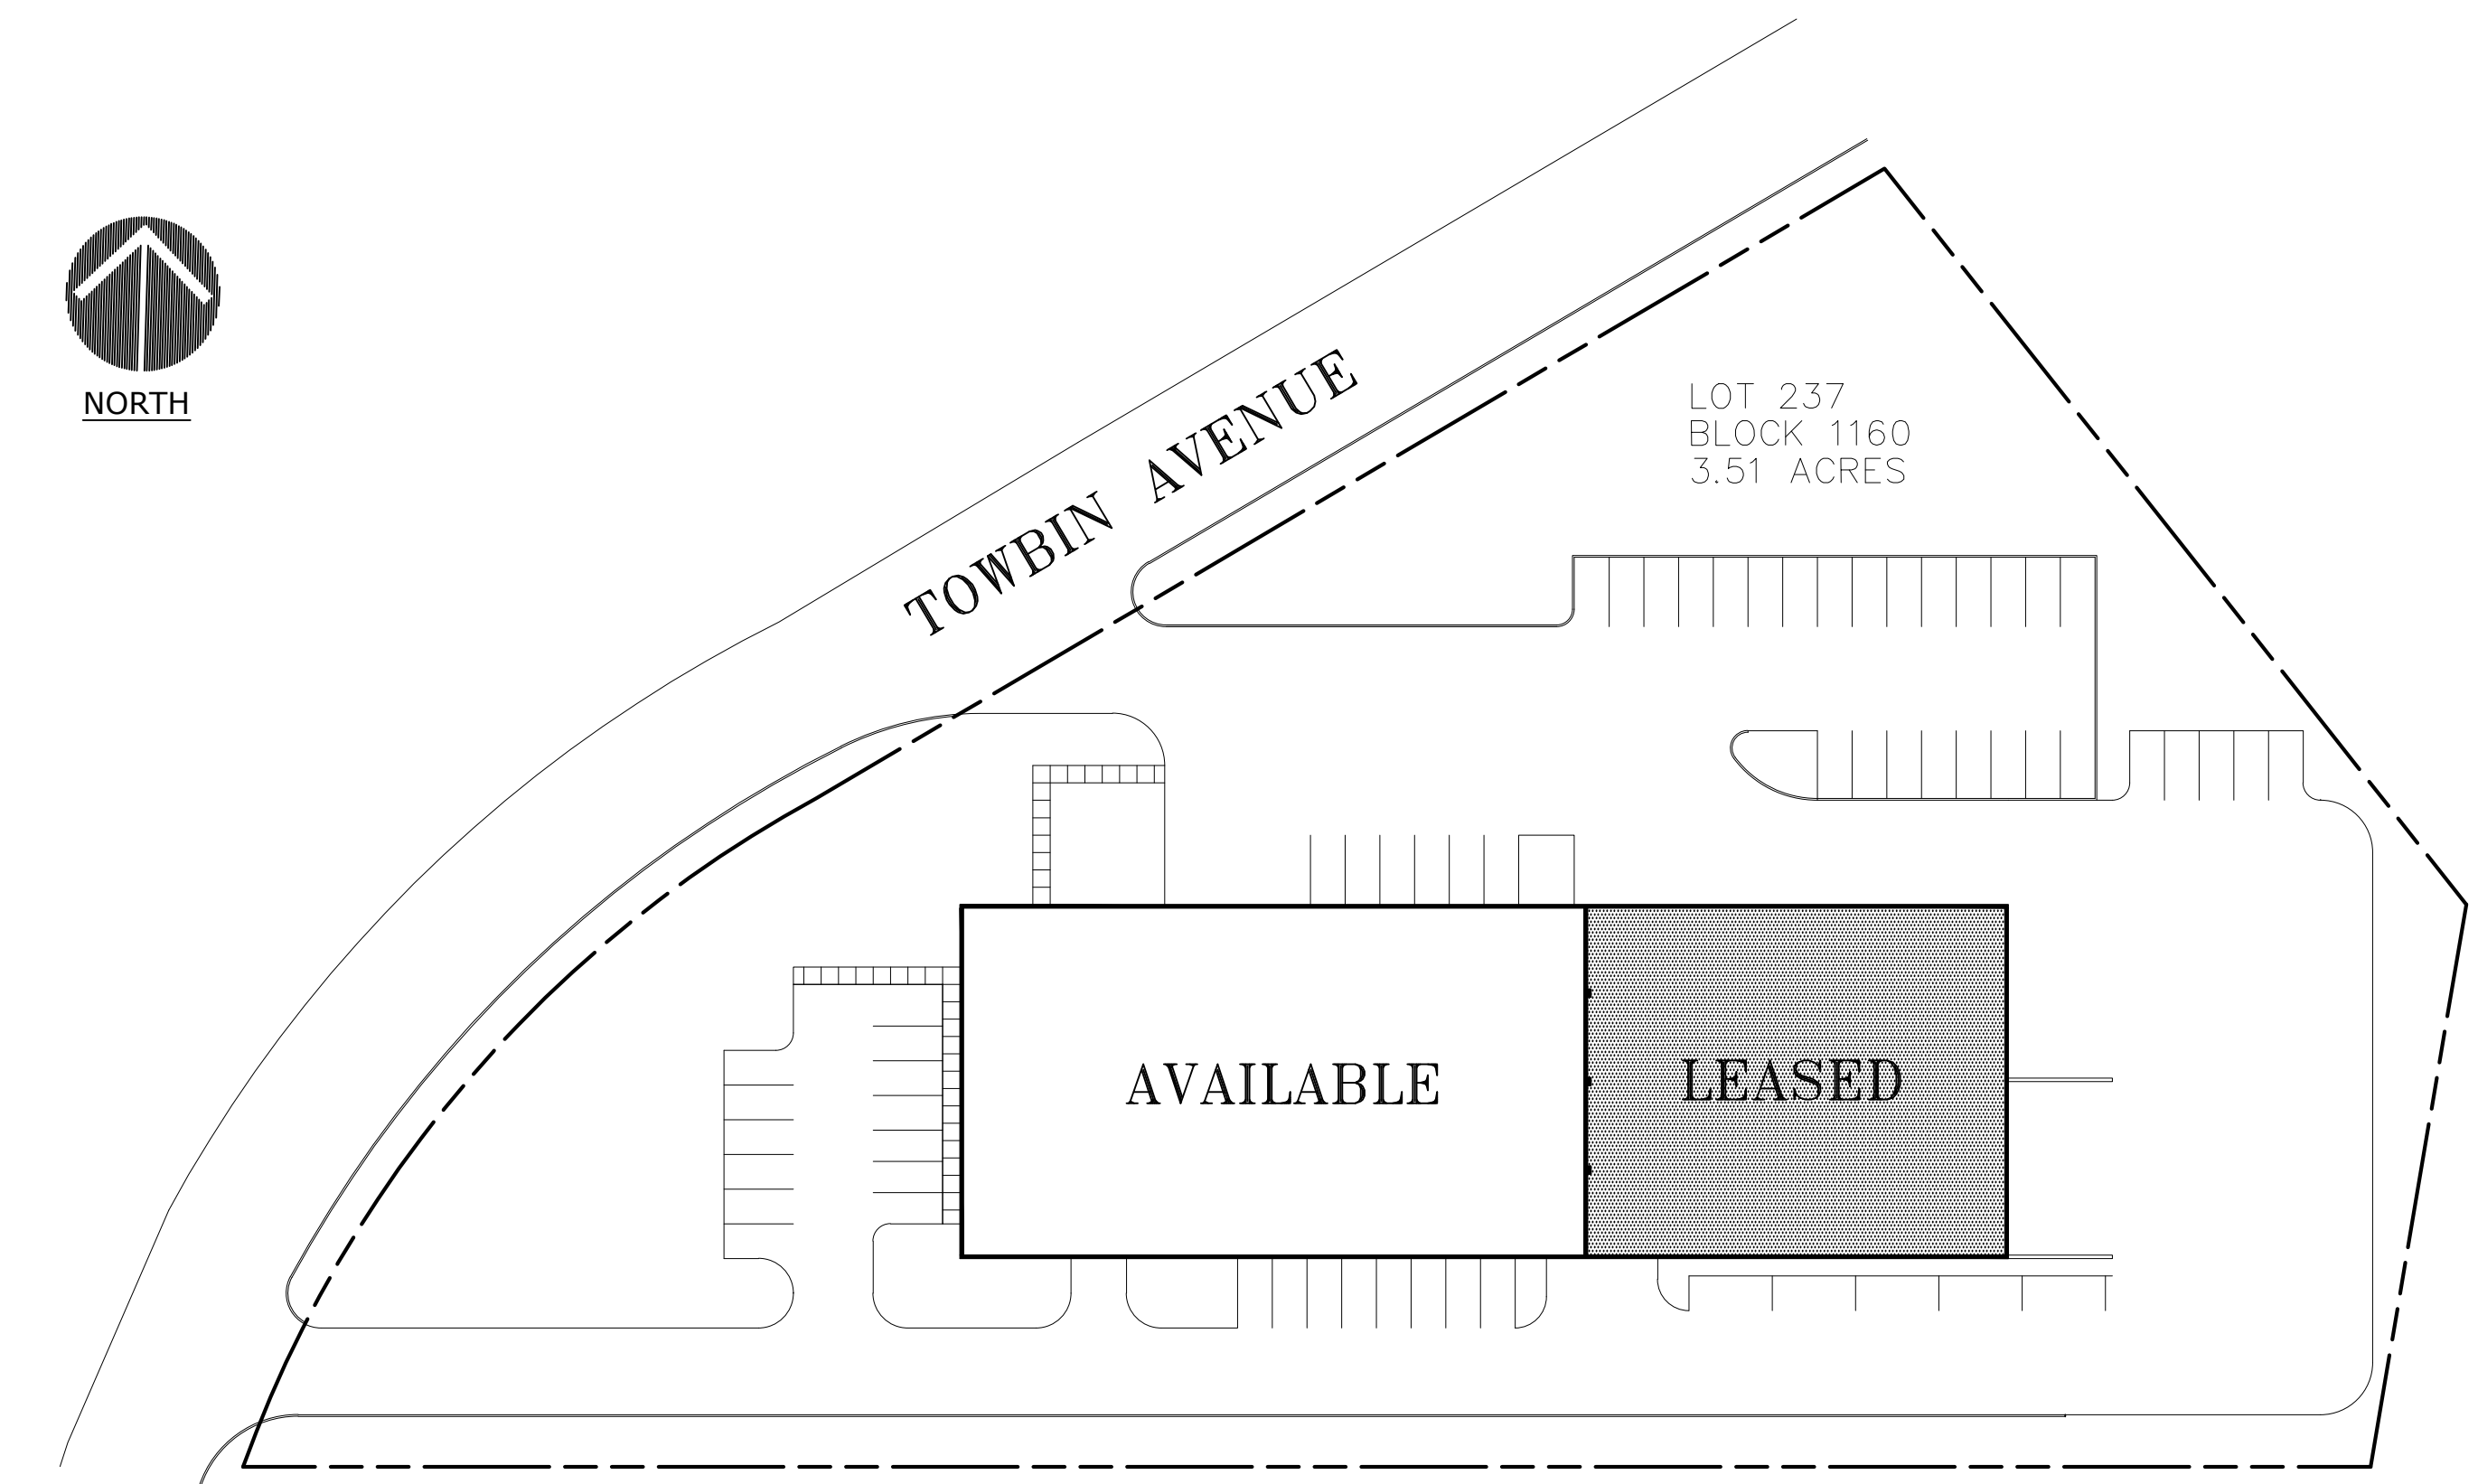


SITE PLAN

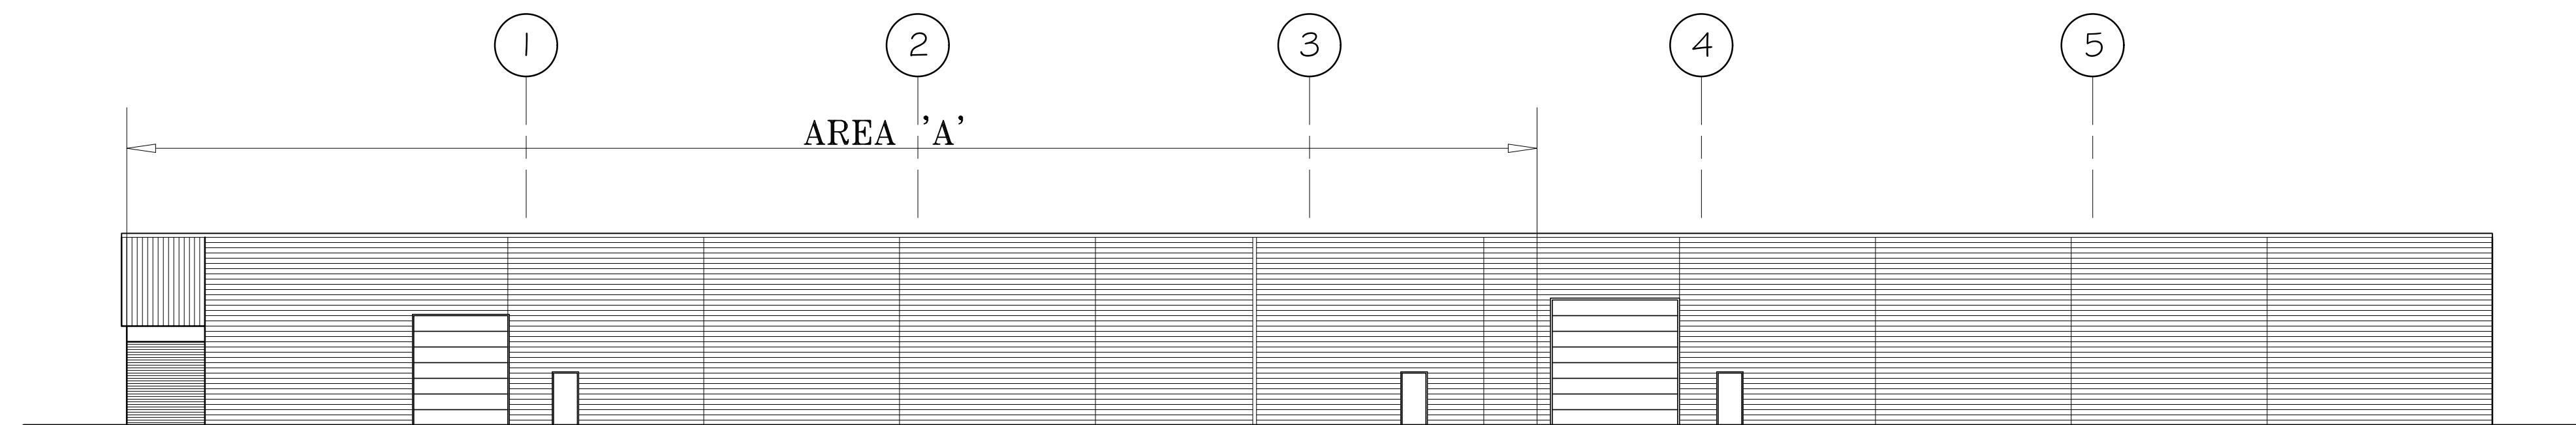


SOUTH ELEVATION
 SCALE: 1/16" = 1'-0"

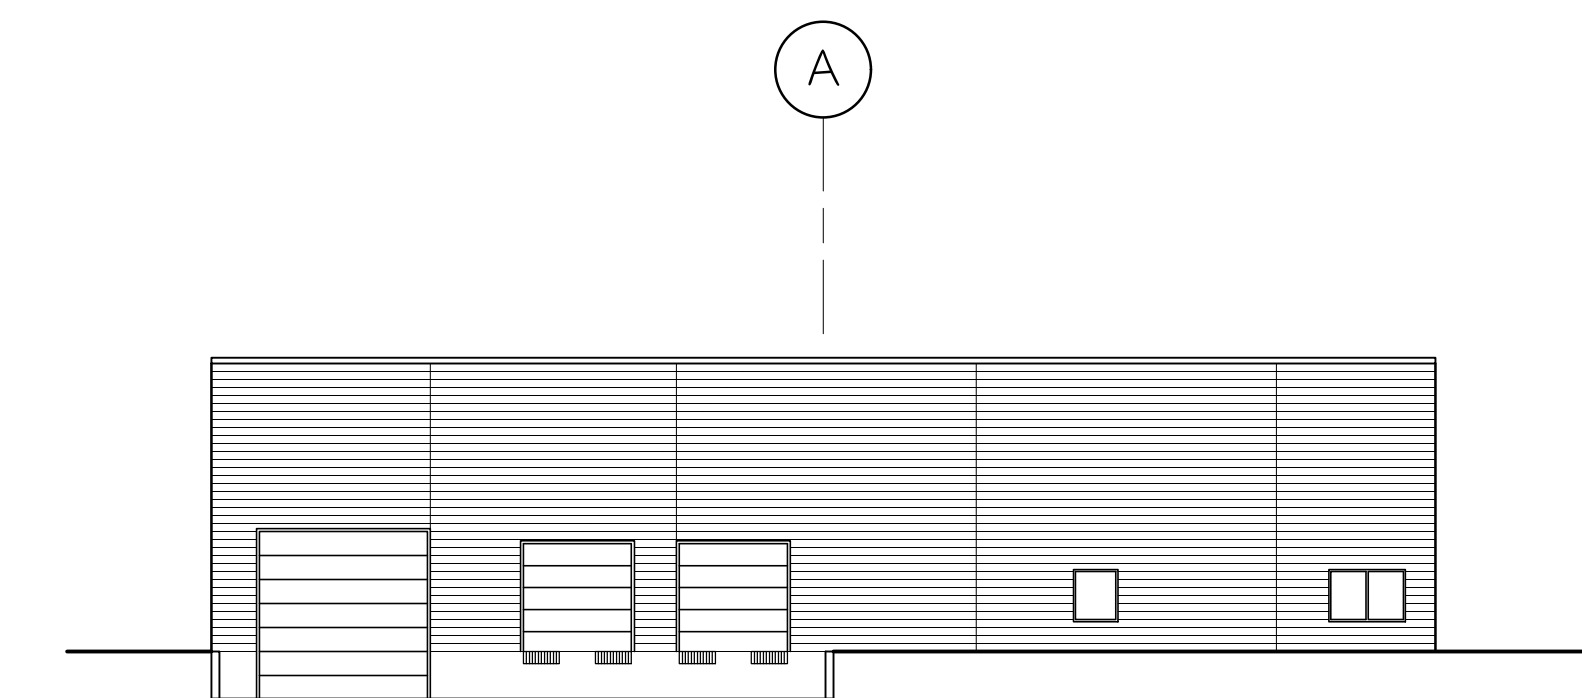


EAST ELEVATION
 SCALE: 1/16" = 1'-0"

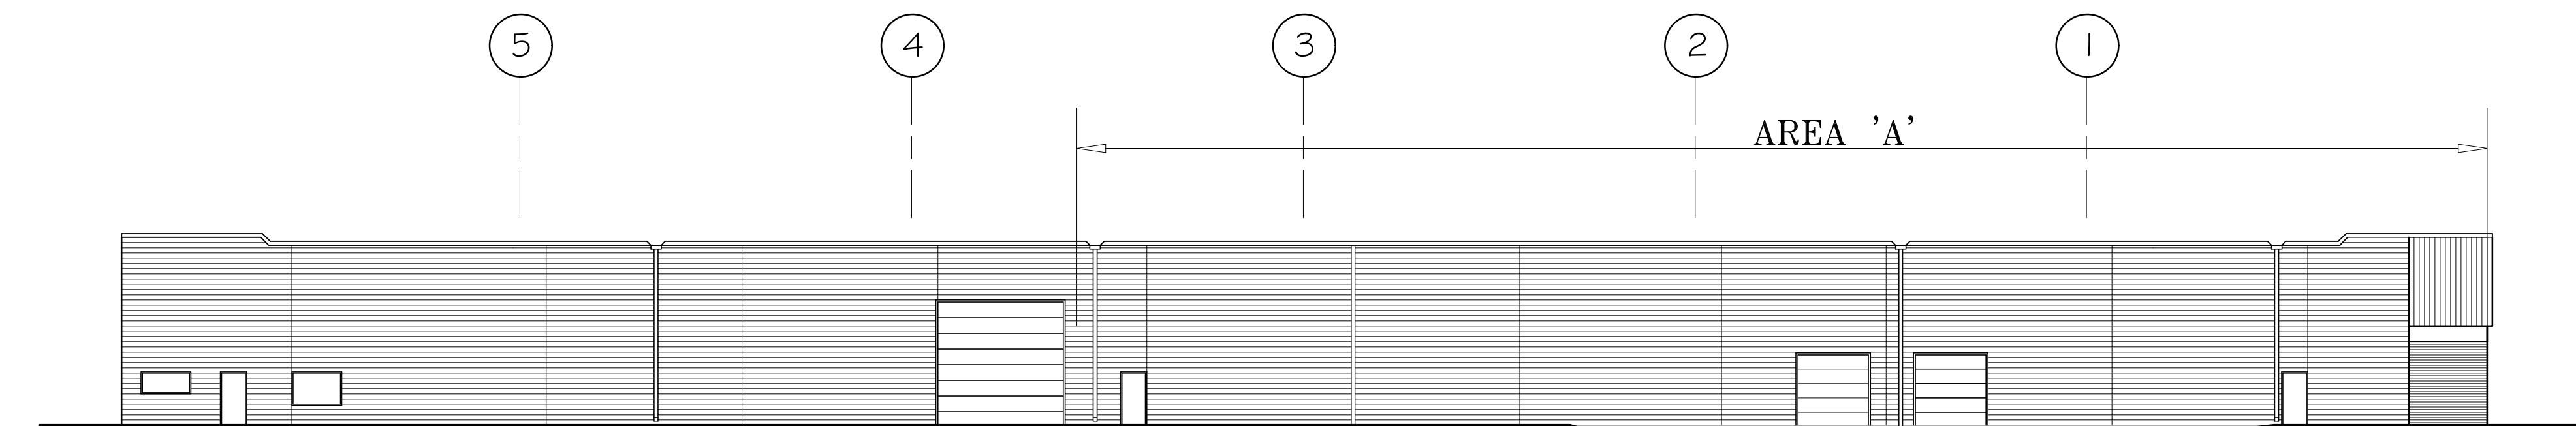

NORTH ELEVATION
 SCALE: 1/16" = 1'-0"

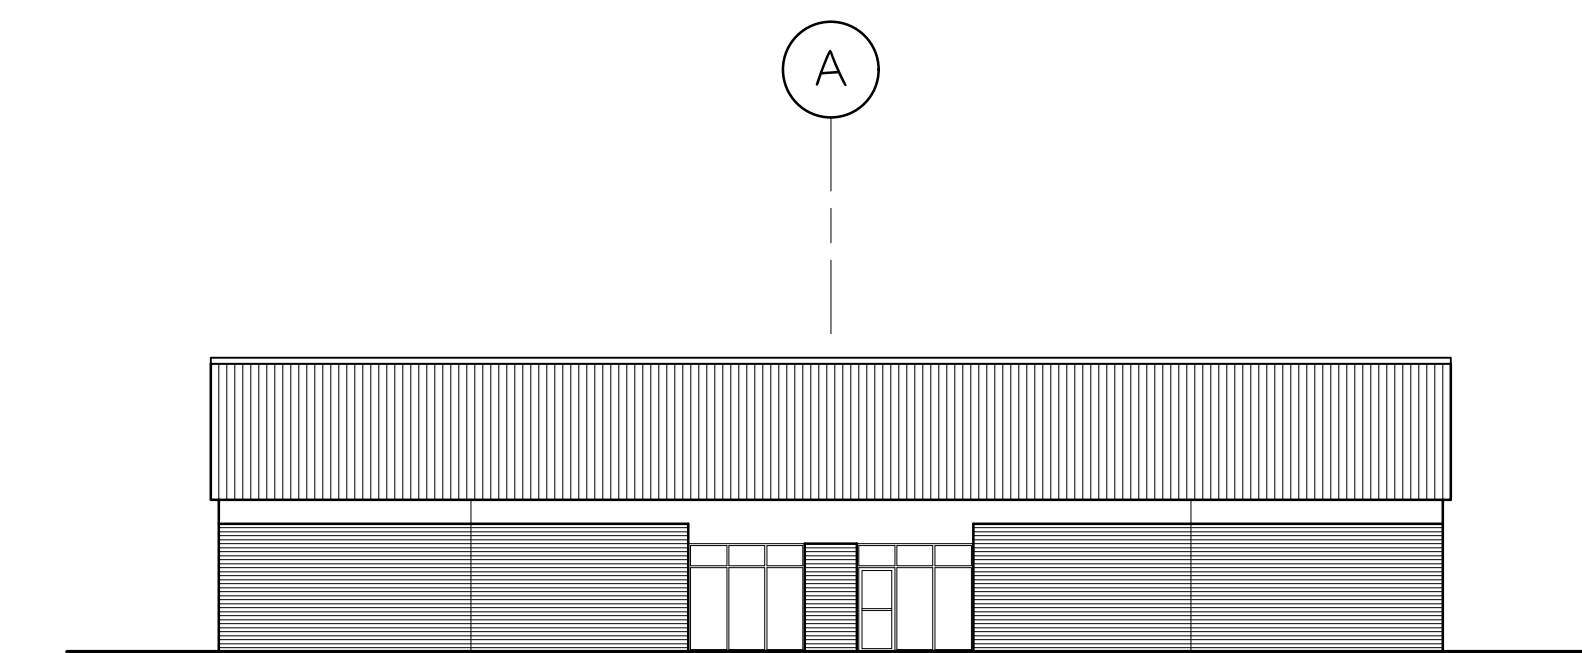

WEST ELEVATION
 SCALE: 1/16" = 1'-0"

| | | |
|--|---|--|
|  245 GREEN VILLAGE ROAD CHATHAM, NEW JERSEY 07928 973-257-0700 | CORPORATE PARK LAKEWOOD 845 TOWBIN AVENUE LAKEWOOD, NEW JERSEY | PROJECT NO. B45TDWLAK DRAWN BY MGD SCALE AS NOTED DATE 02-26-2026 |
| | MARKETING PLAN | |
| | MP-1 | |
| | | |