




INNOVATIVE
DRAFTING &
DESIGN SERVICES
- CONSULTING
- REScheck
CELL. 867-7757

SUITE 1A
1,027 SQ. FT.
PORCH
0 SQ. FT.
PATIO
0 SQ. FT.
TOTAL AREA
1,027 SQ. FT.

909 BUSINESS PARK DR.
MISSION, TX
- SUITE 1A -

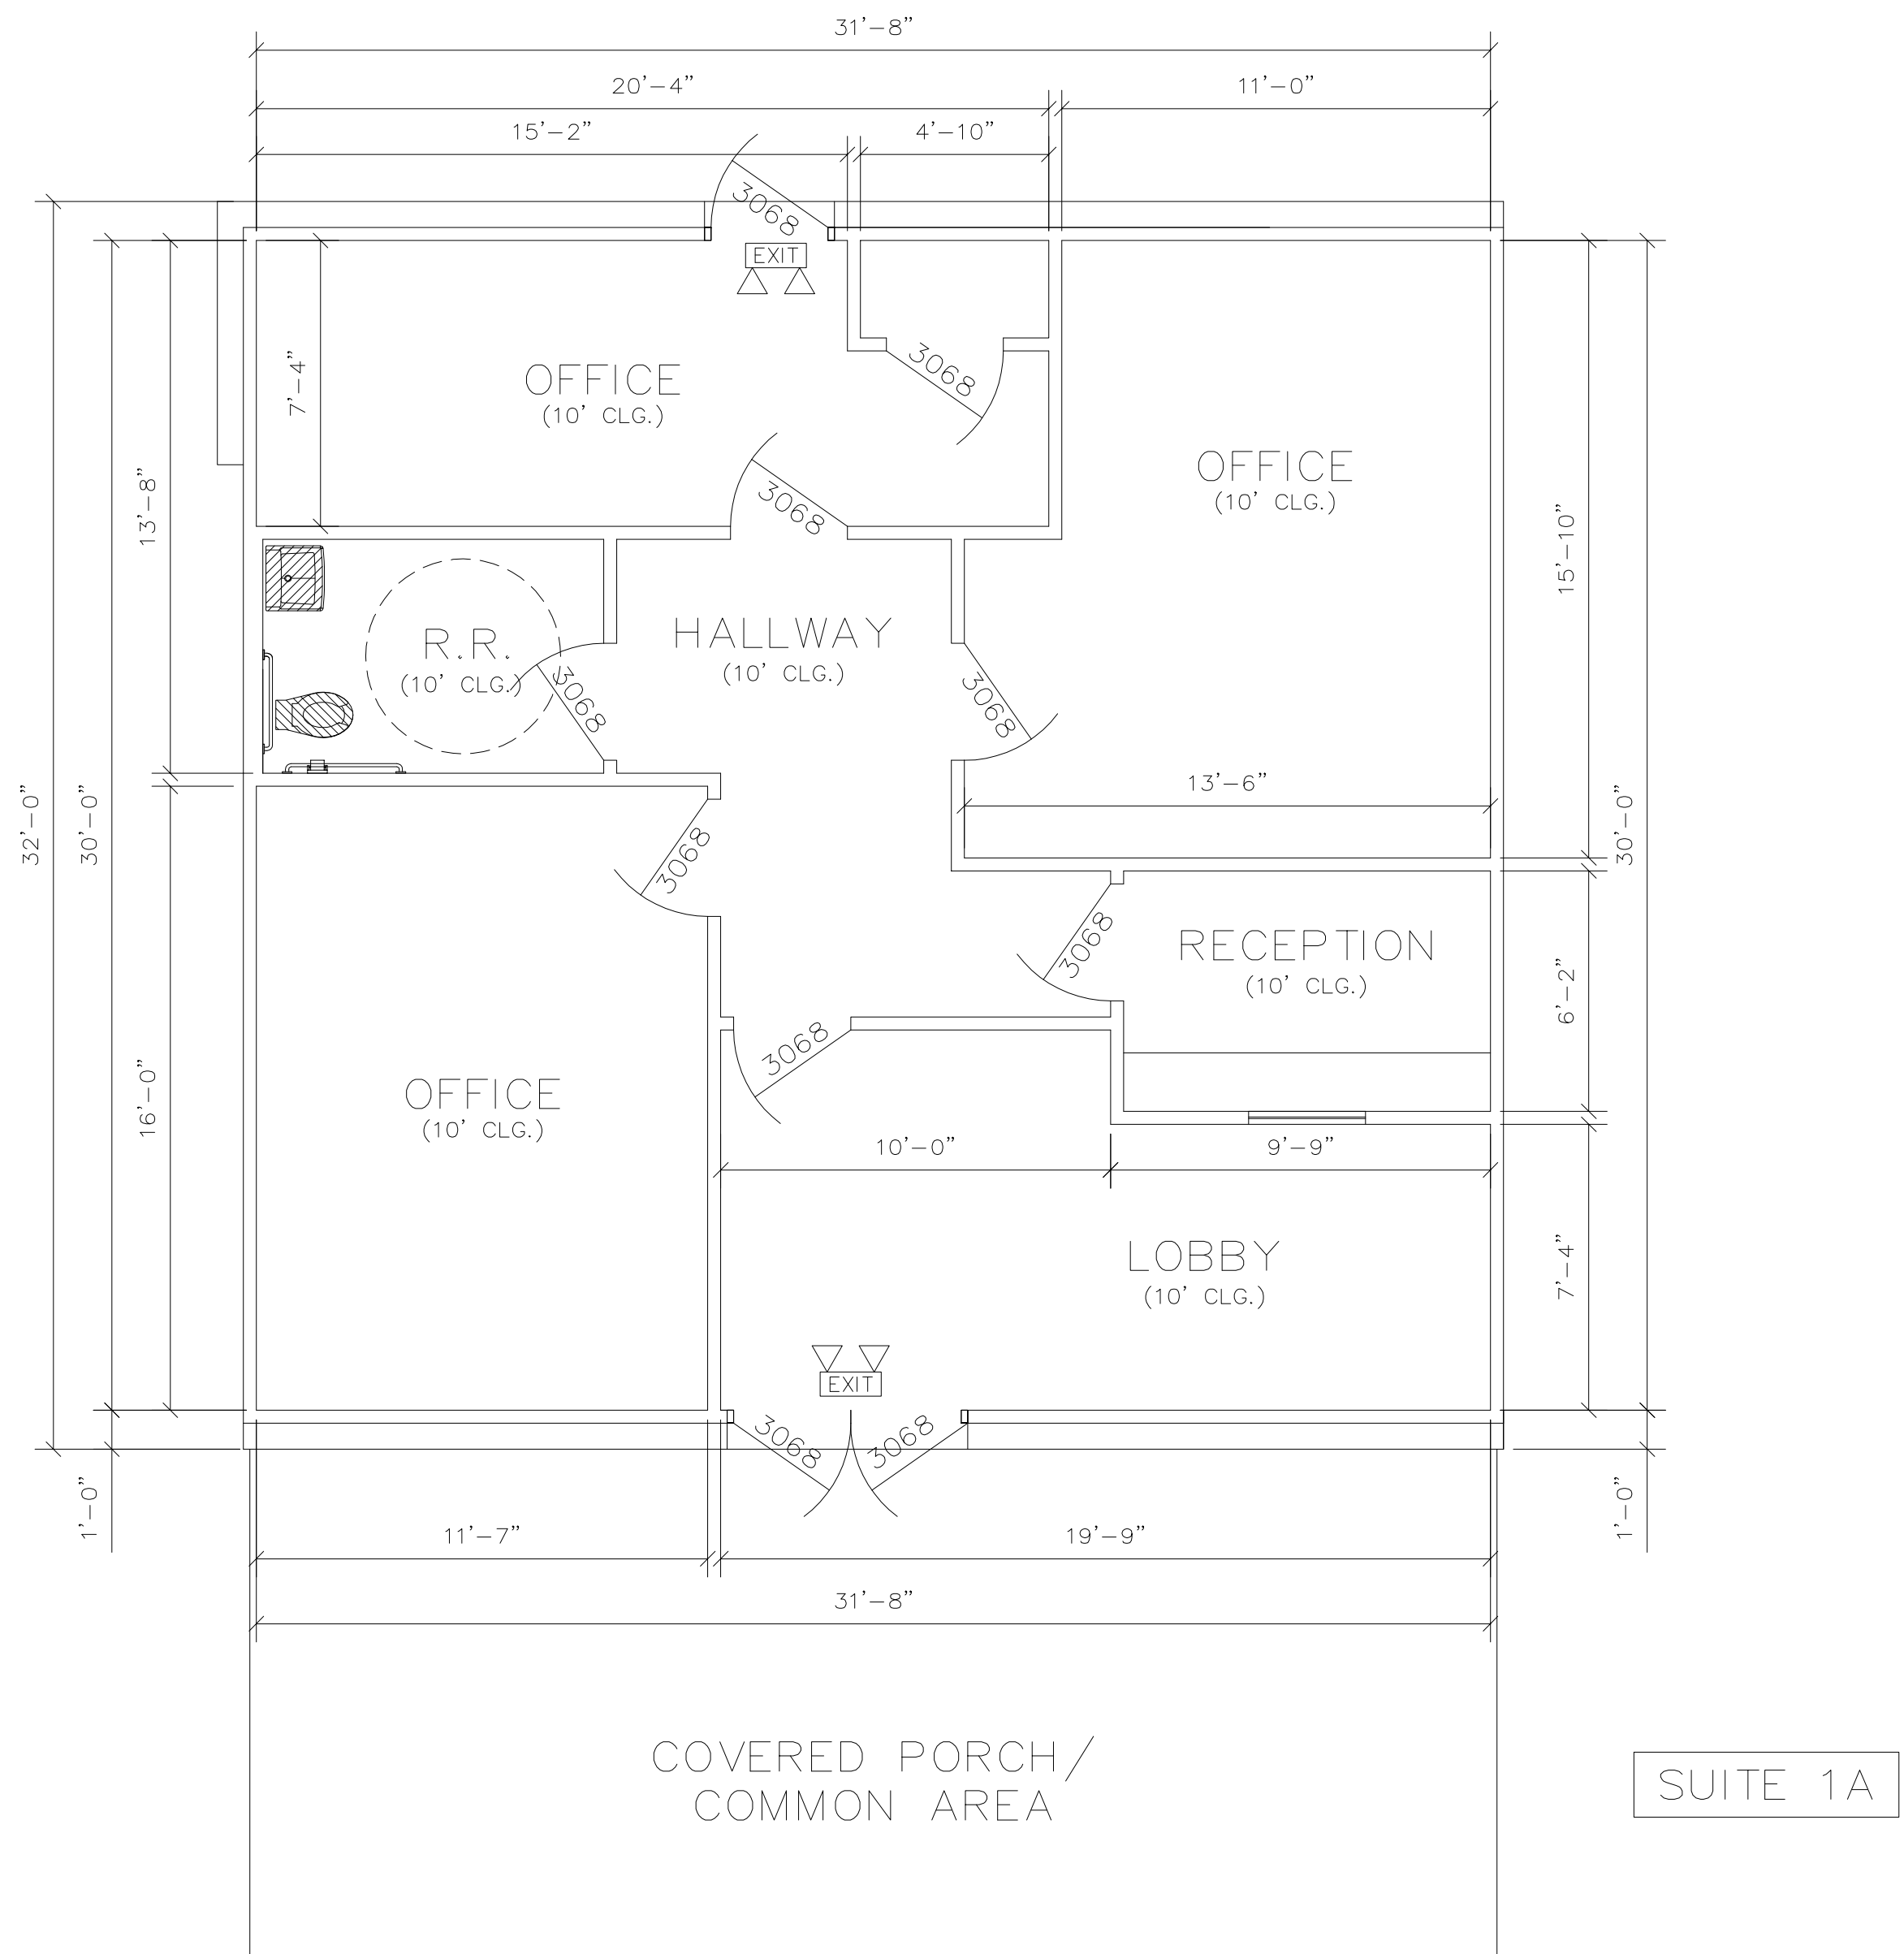

1 FLOOR PLAN
SCALE: 1/4"=1'-0"

PROJECT NO.	005031
DRAWN BY	JOSUE BARROSO
DATE	7.03.2025
BUILDER	

SHEET NUMBER