


P:\p1\2022\09\07\2022 11:44:52 AM

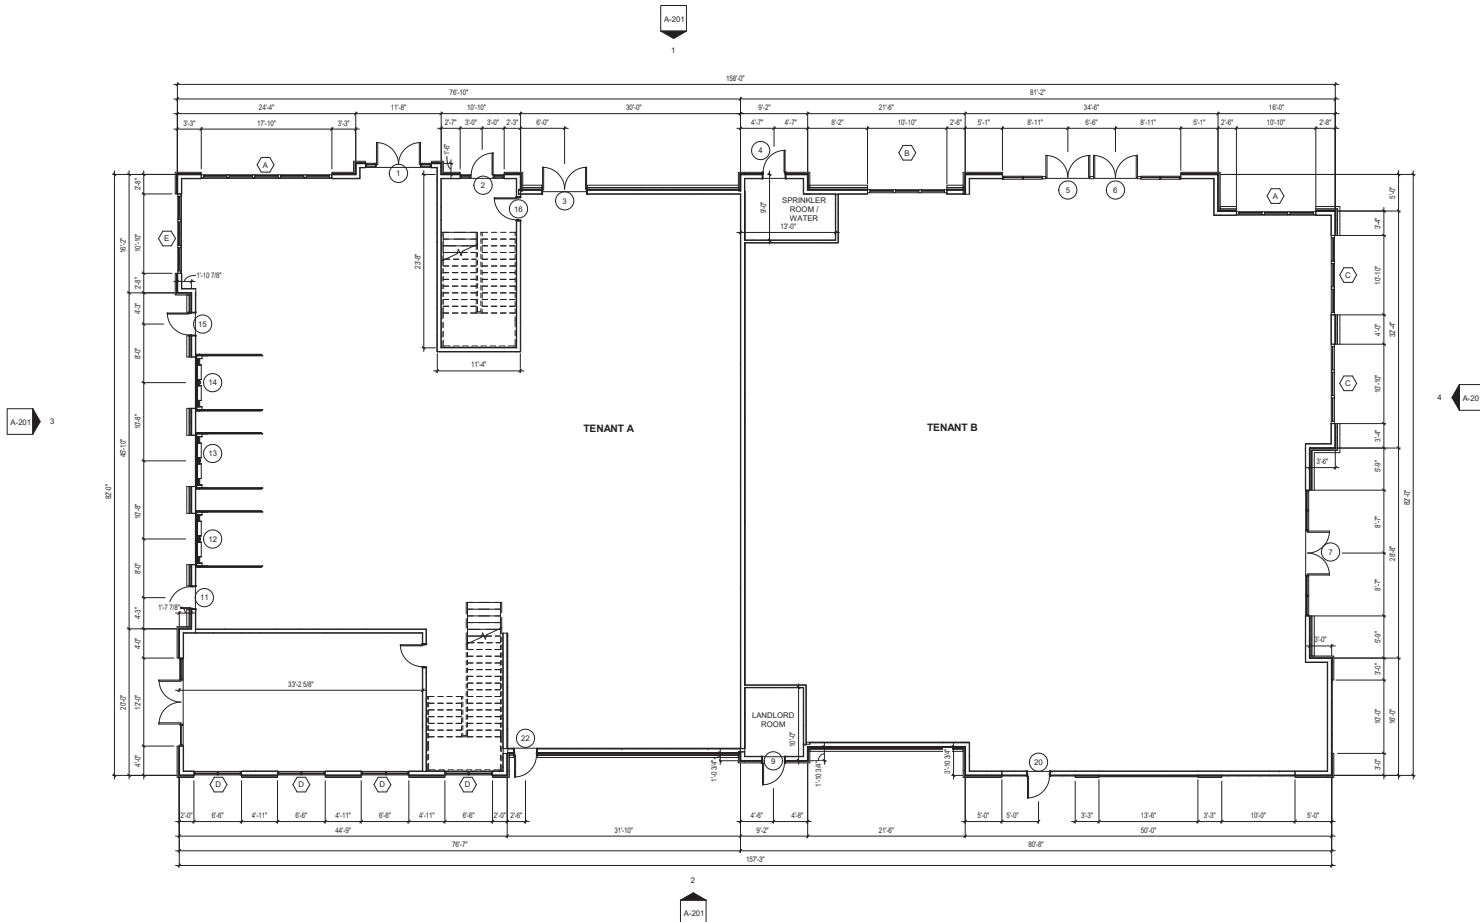

1 OVERALL FLOOR PLAN
1/8" = 1'-0"



REVISION SCHEDULE	
#	DATE

OVERALL FLOOR PLAN

SCHEMATIC DESIGN

NOT FOR CONSTRUCTION

Date: 09-07-2022
Drawn: EMB Checked: TMC
Project: 222051

A-101