


MIXED USE
RETAIL
APARTMENTS

4134 FOOTHILL BLVD
OAKLAND, CA
94601

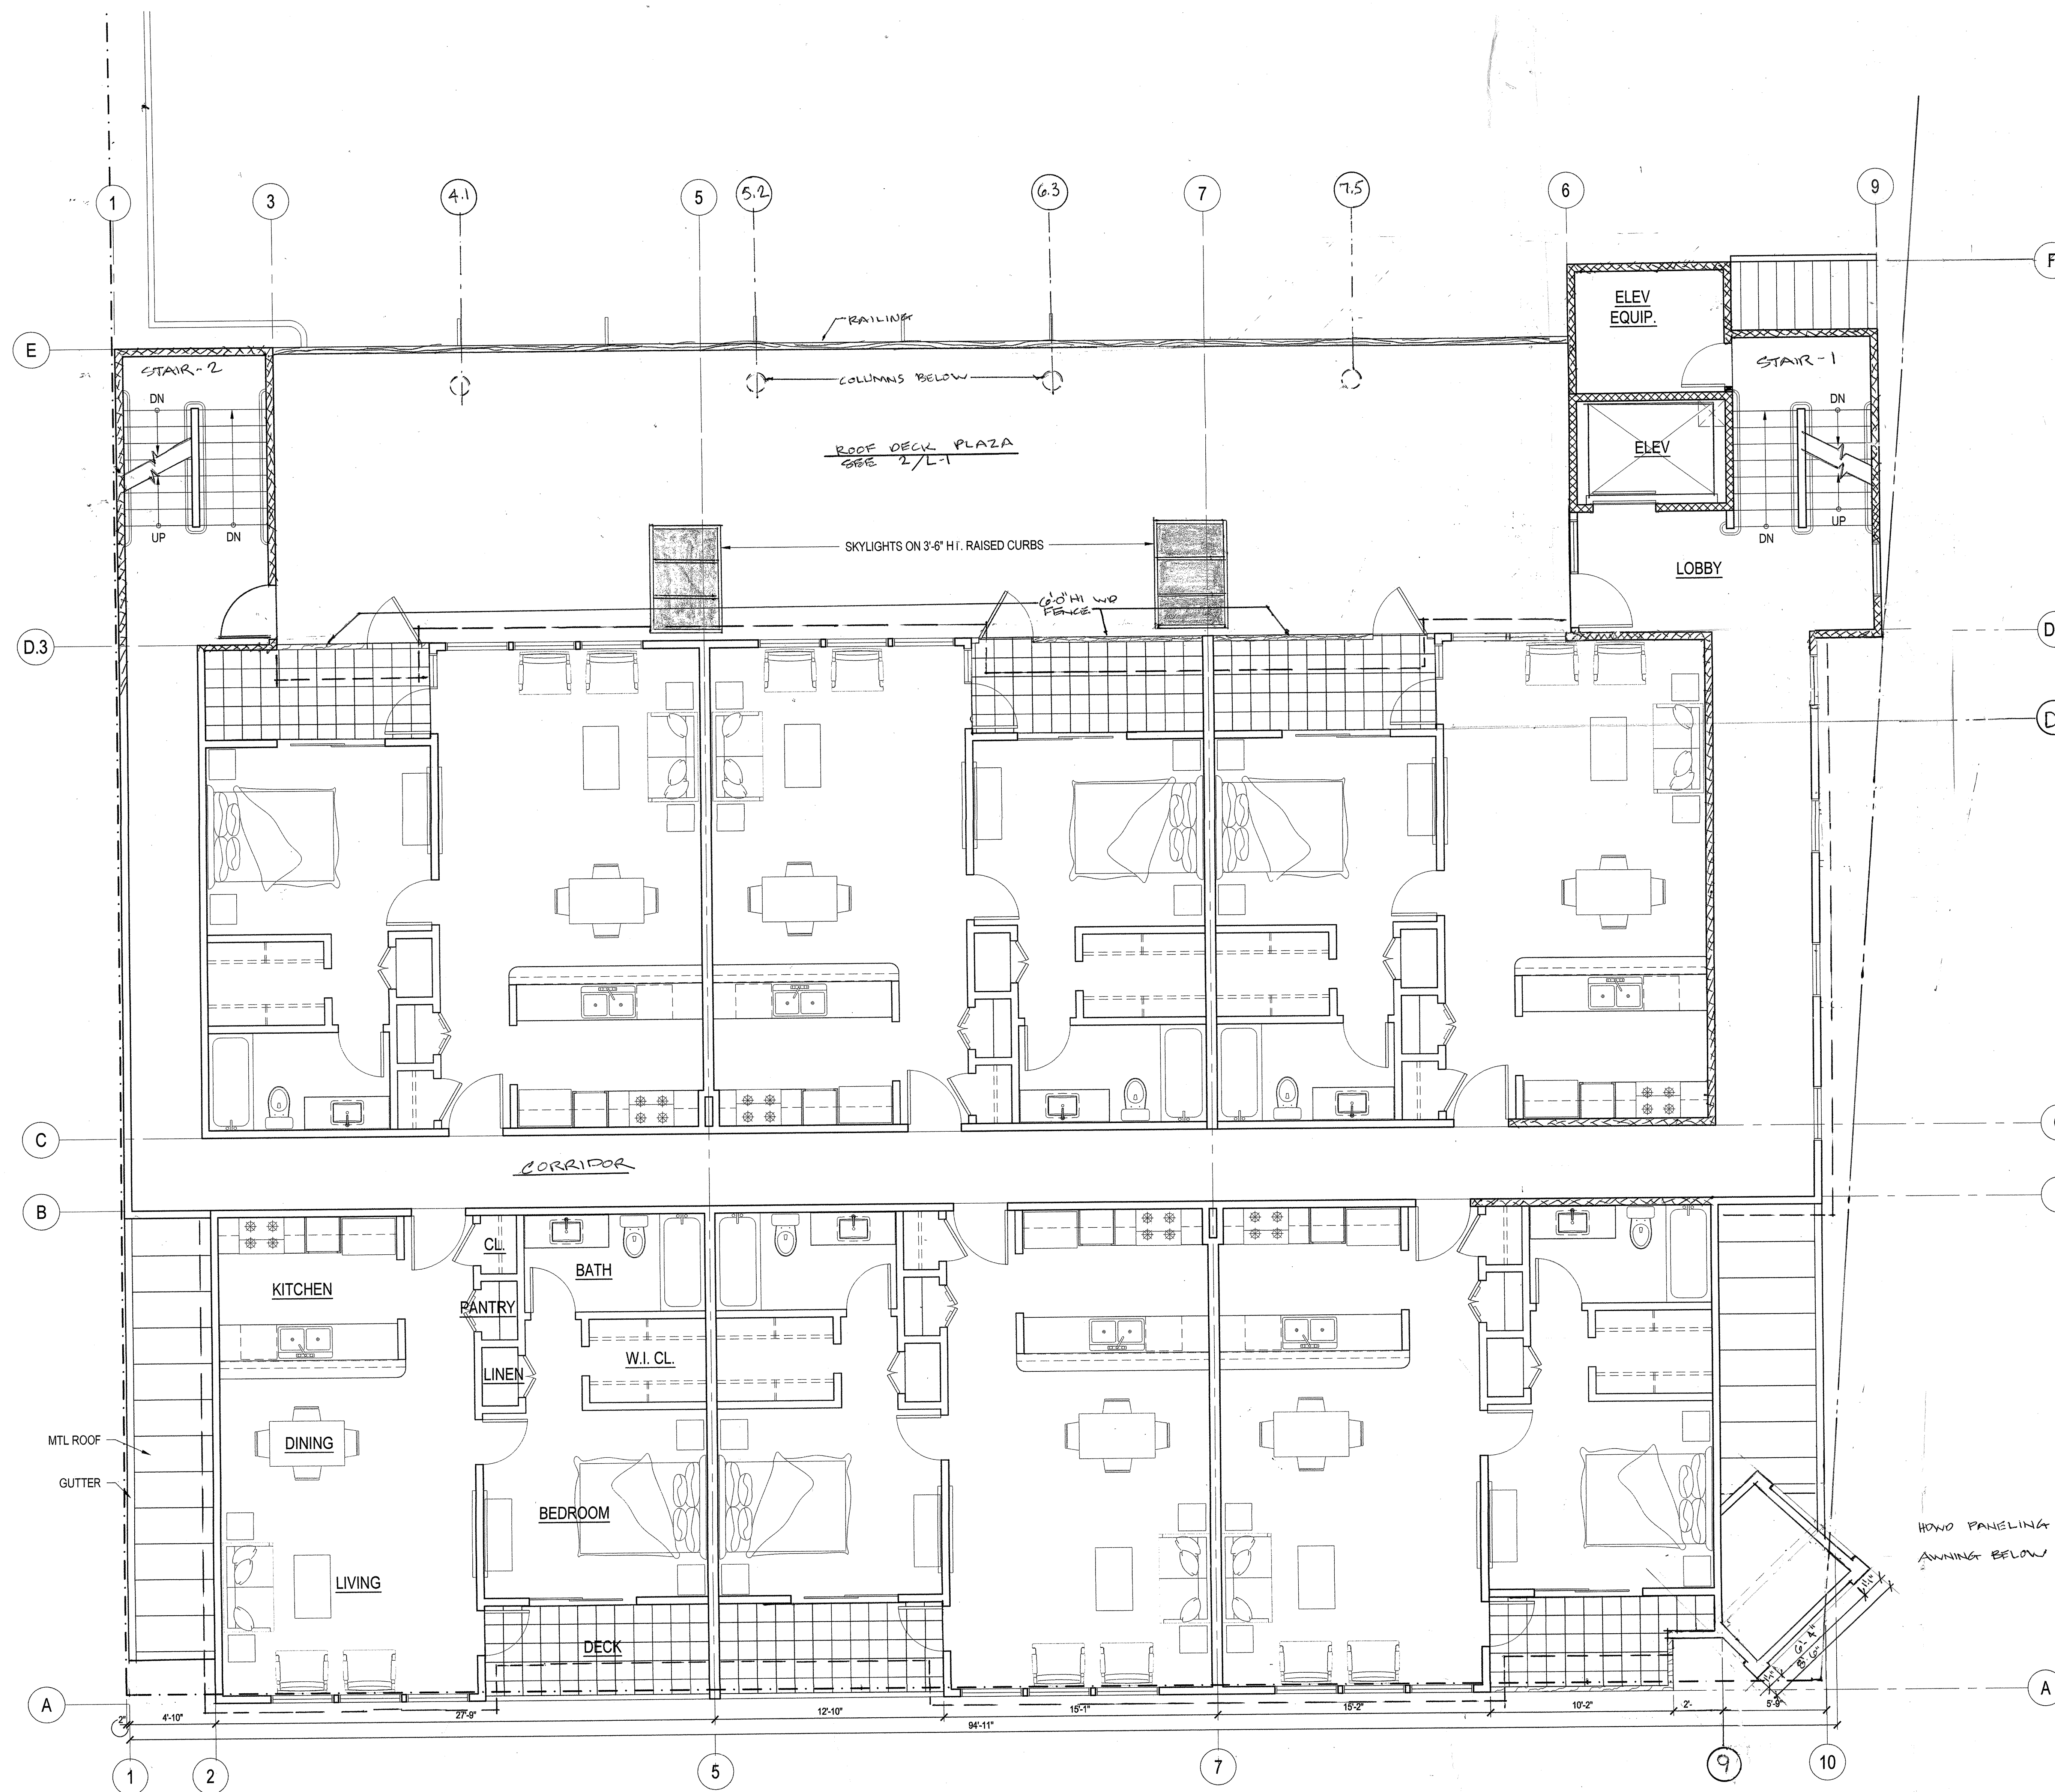

REVISIONS

NO.	DATE	DESCRIPTION
1	1/14/12	ISSUE TO CITY FOR DESIGN APPROVAL
2	5/4/2012	REVISED PER CITY PLANNING

SHEET TITLE

SECOND LEVEL
FLOOR PLAN

JOB NO: 16013

SCALE: 1/4"=1'-0" DATE: 1-14-12

DRAWN BY: KS/TA

FILE:

DRAWING NO: 4 OF 8

SHEET NO:

A-2.1

