


Notes:
 1. THE COPYRIGHT OF THIS DRAWING IS PROPERTY OF JBU CONSTRUCTION AND IT MAY NOT BE REPRODUCED IN WHOLE OR PART OR USED WITHOUT THE EXPRESS PERMISSION OF THE COPYRIGHT HOLDERS.
 2. THIS DRAWING IS TO BE READ IN CONJUNCTION WITH ALL RELEVANT ARCHITECTS, SERVICE ENGINEERS AND JBU CONSTRUCTION DRAWINGS AND SPECIFICATIONS.

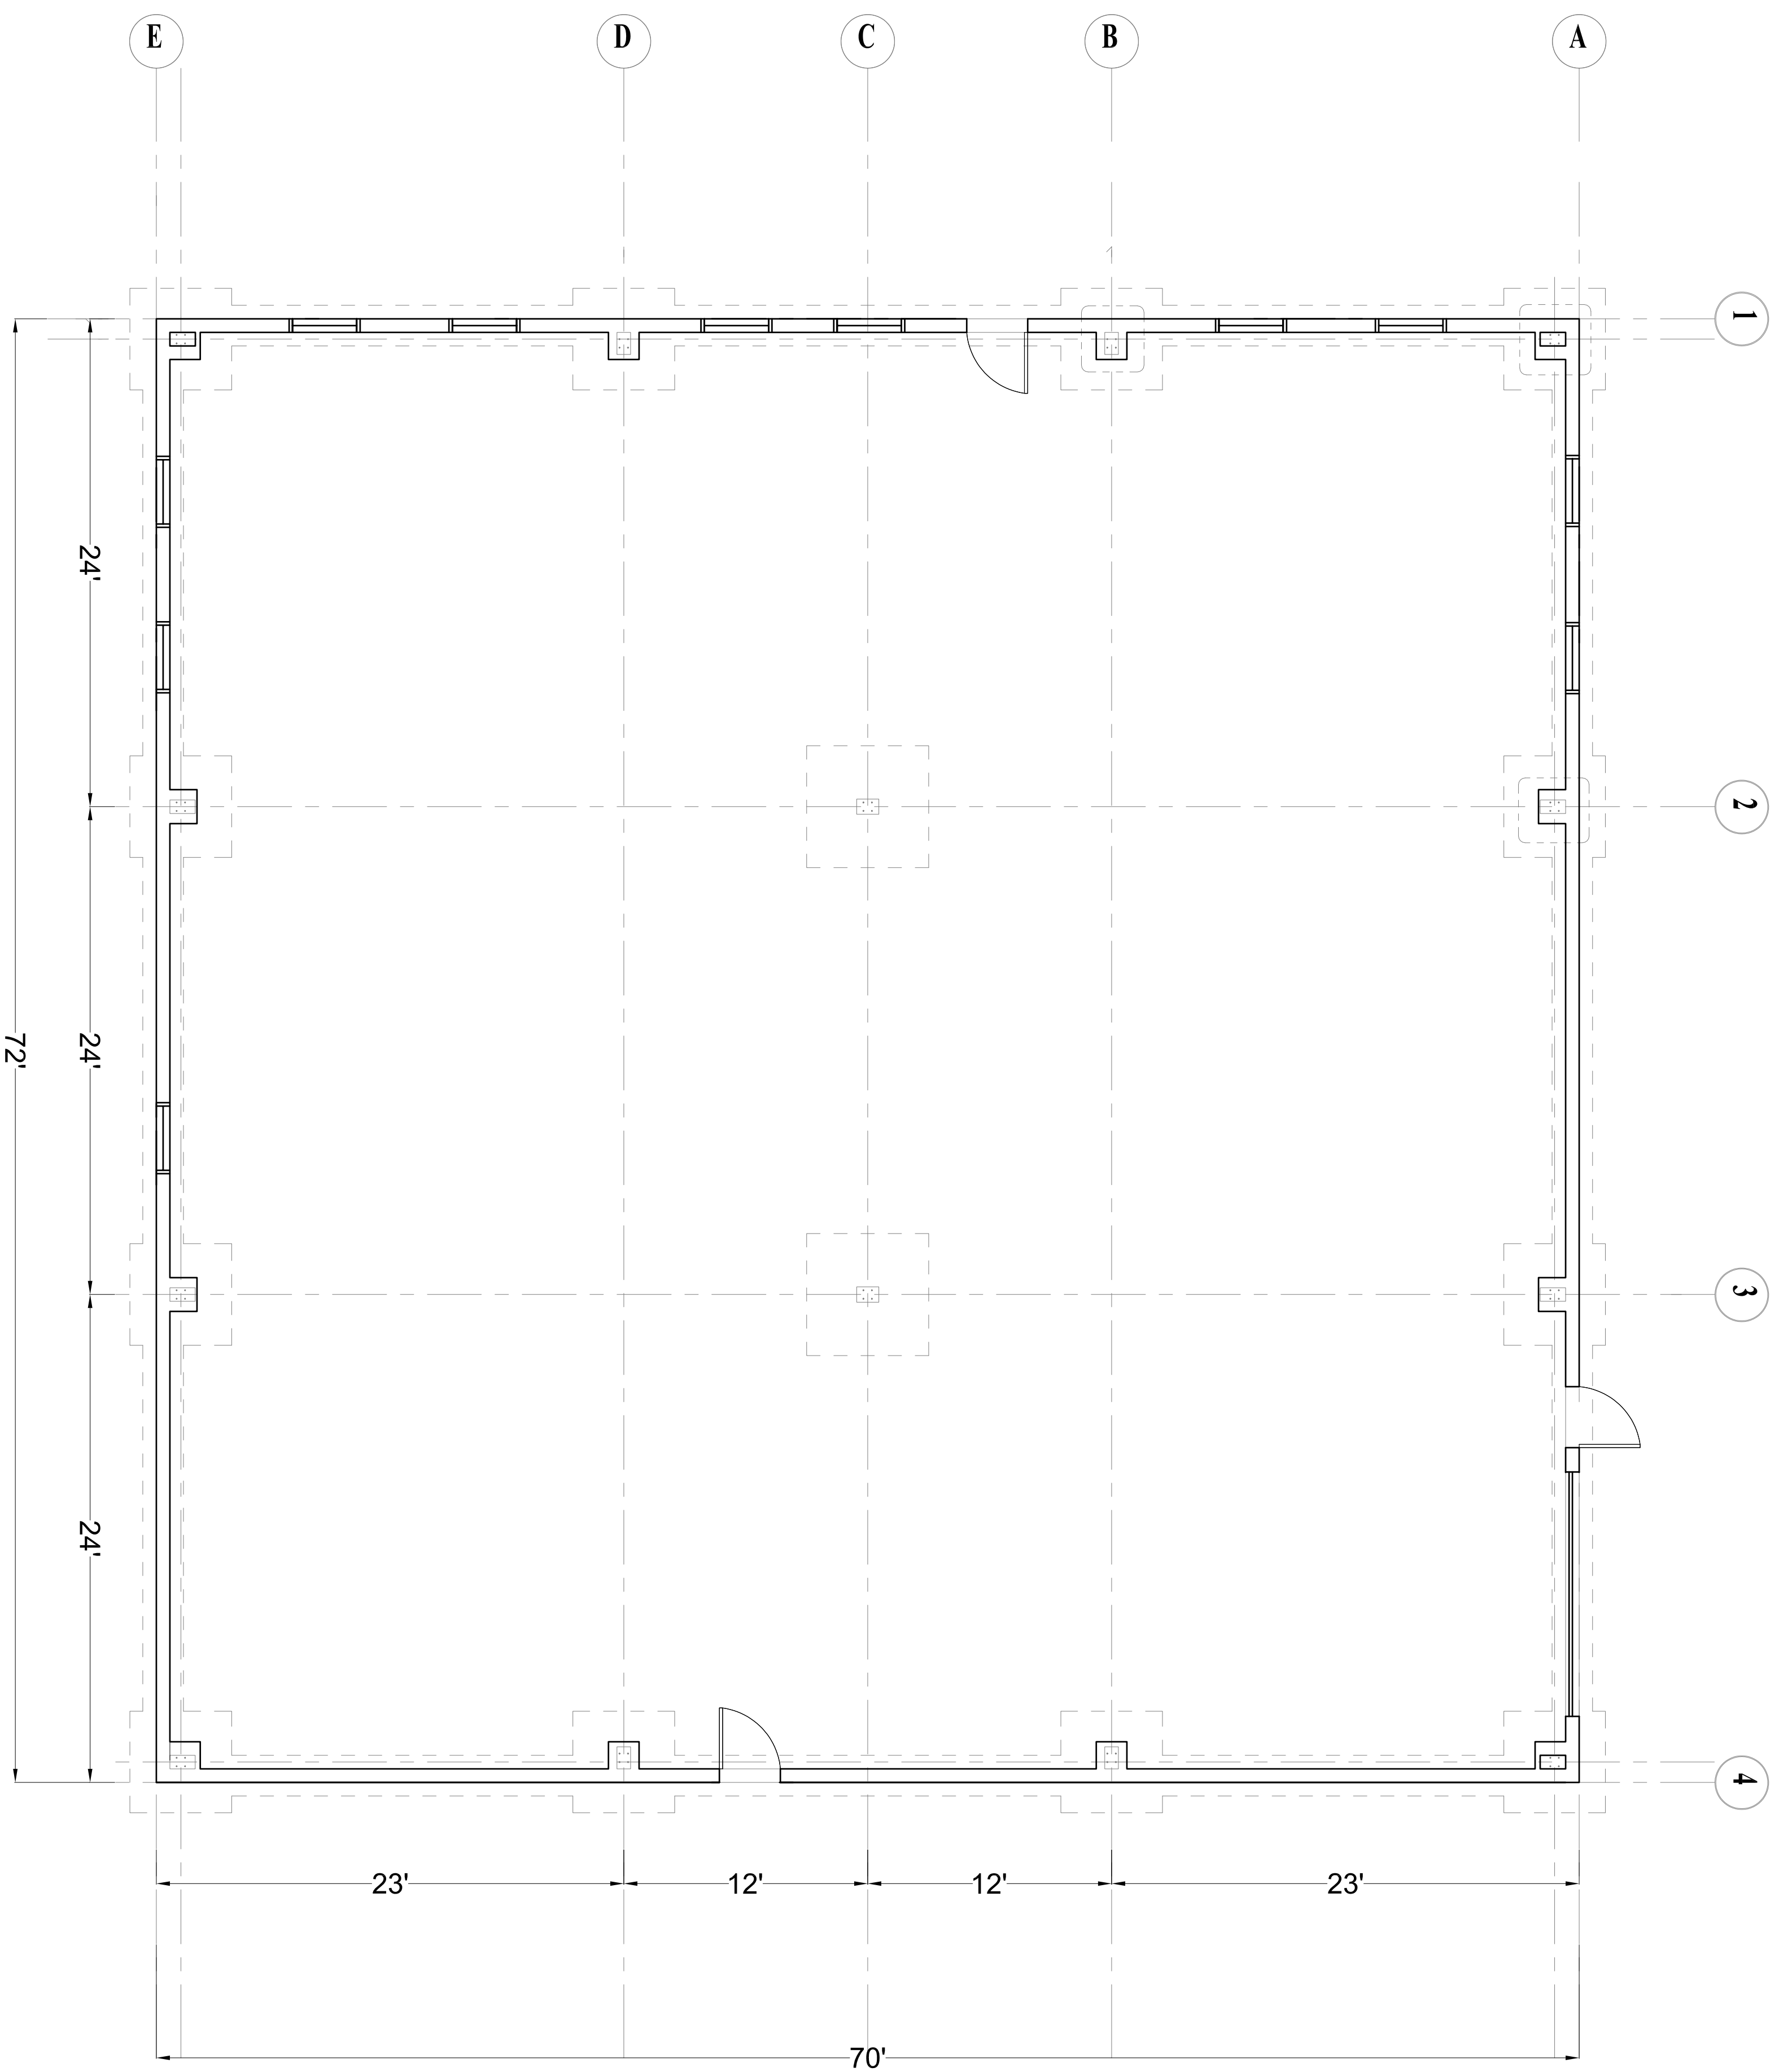

A1 Floor Plan Layout

Scale: 3/16" = 1' 0"

REV.	DESCRIPTION:	BY:	DATE:
	CONSTRUCTION ISSUE		

JBU CONSTRUCTION
 CORPORATION
 297 Turnpike Rd. Southborough, MA 01772
 508-309-5519 / jpd@jbucon.net

CLIENT:	
ARCHITECT:	

SITE:	Marlborough Airport Lot 7 Marlborough, MA
TITLE:	1st FLOOR PLAN

SCALE AT A1:	DATE:	DRAWN:	CHECKED:
3/16" = 1'-0"	10/12/22	OF	JD
PROJECT NO.:	DRAWING NO.:	REVISION:	
	A/1	A	