


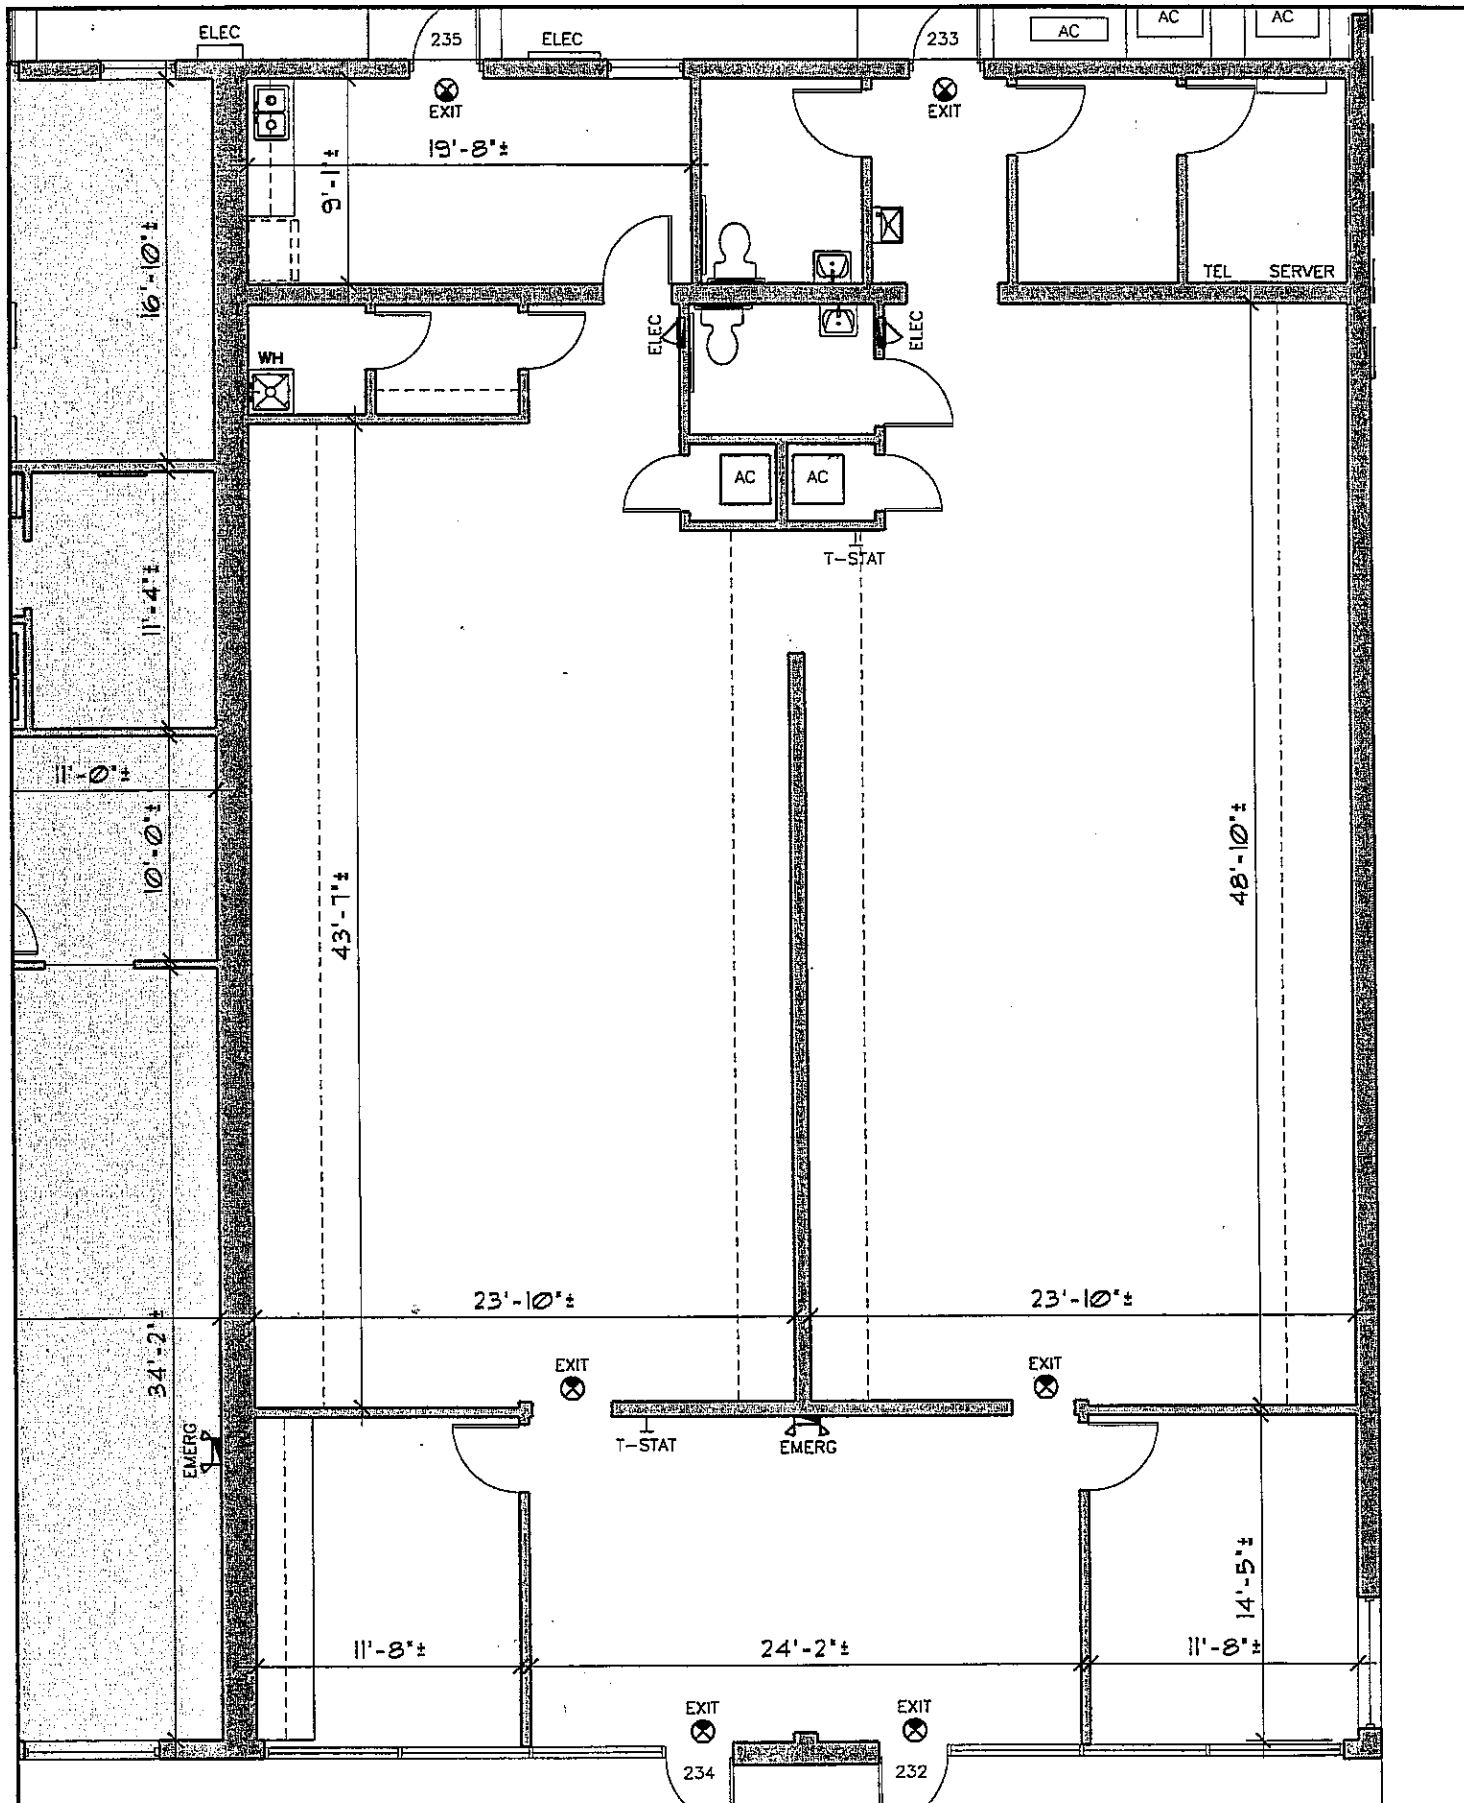

ATLANTIC ARCHITECTS GROUP, INC.

242 FIFTH AVENUE
INDIALANTIC, FLORIDA 32903

(321) 725-2441

License No. AA C000685

Copyright © 2004

These plans are protected by Federal Copyright protection.
Unauthorized use may result in an infringement action.

- 3,762 SF

232-234 FIFTH AVENUE

EXISTING FLOOR PLAN

DRAWN BY

RJT

CAD CODE

BROCHURE/232

PROJECT

FIFTH+PALM

DATE

6-24-04

DRAWING NO.

A-1

SHEET 1 OF 1