


VT 127

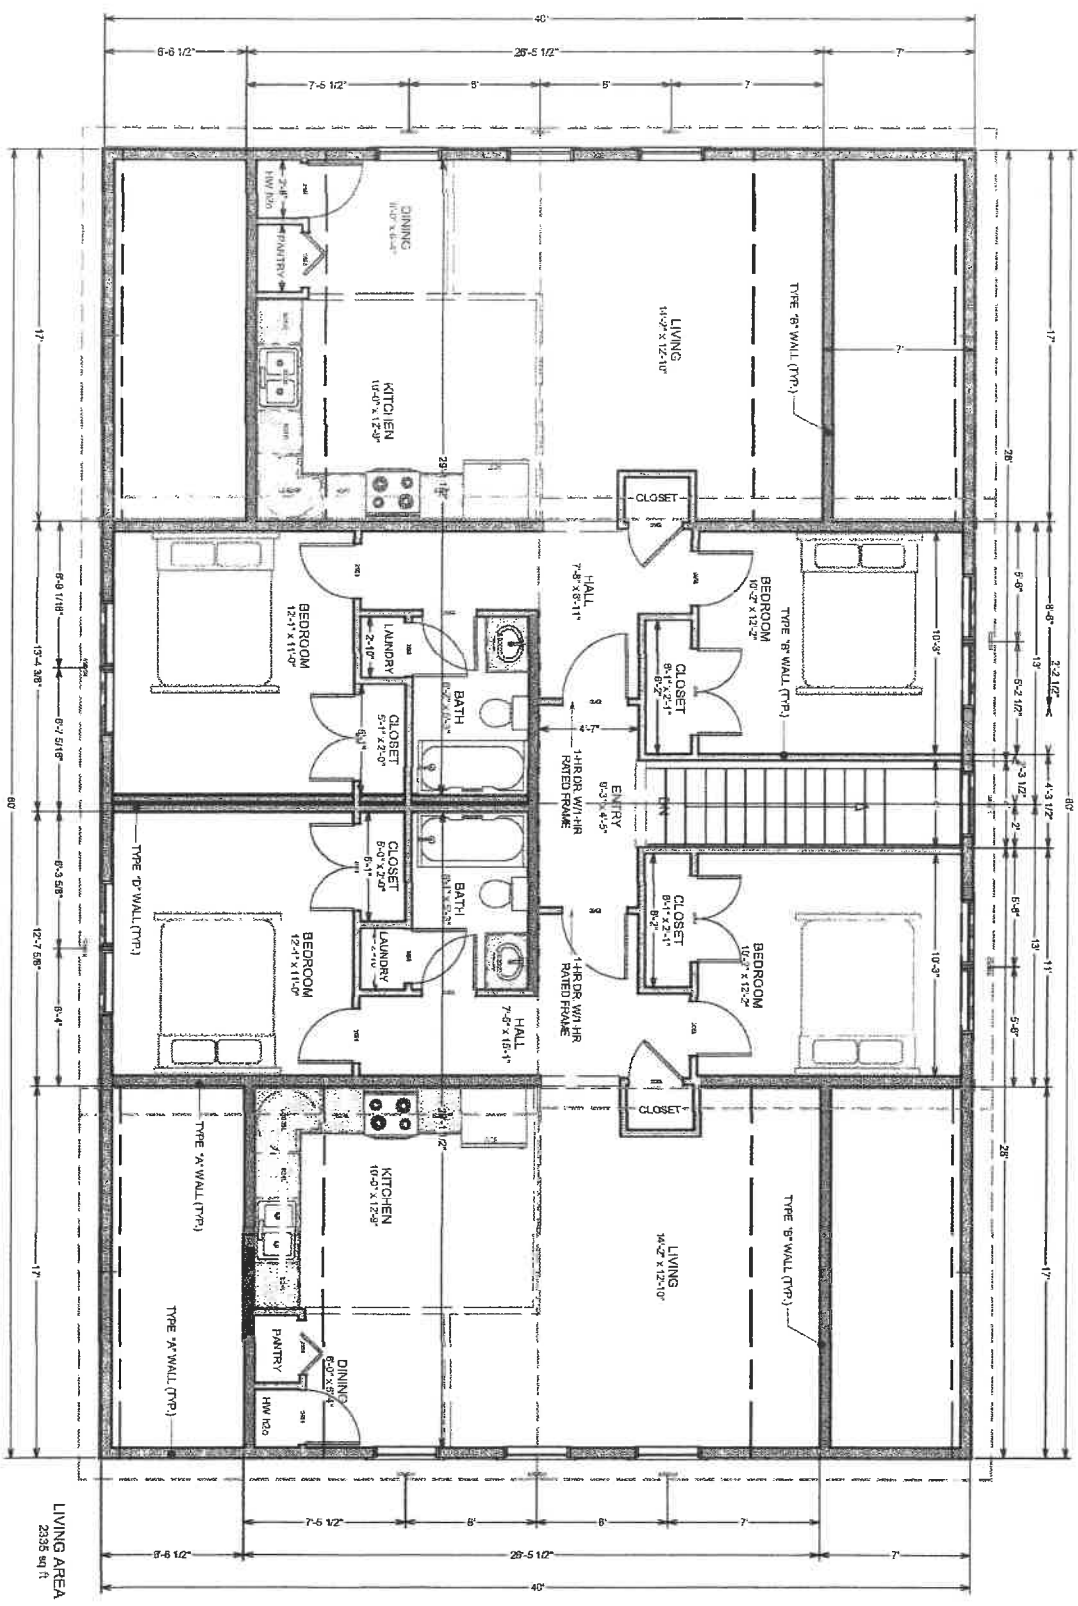

2ND FLOOR PLAN
SCALE - 3/16" = 1'-0"


LIVING AREA
2335 sq ft

Martelle-Revised--050112-1117

SHEET: A-6	DATE: 5/11/2012	DRAWINGS PROVIDED BY: Kim Brown Projects	PROJECT DESCRIPTION: MARTELLE - WASH & WAX RT. 15 JERICHO, VERMONT	SHEET TITLE: A1.2	NO.	DESCRIPTION	BY	DATE
	SCALE: 3/16" = 1'-0"			2ND FLOOR PLAN				

VT 127

SHEET TITLE: A1.1		PROJECT DESCRIPTION: MARTELLE - WASH & WAX RT. 15 JERICHO, VERMONT		DRAWINGS PROVIDED BY: Kim Brown Projects		DATE: 5/11/2012	SCALE: 3/16" = 1'-0"	SHEET: A-5
NO.	DESCRIPTION	BY	DATE	BOOK 22	MASTERY CENTER, VERMONT 05277			

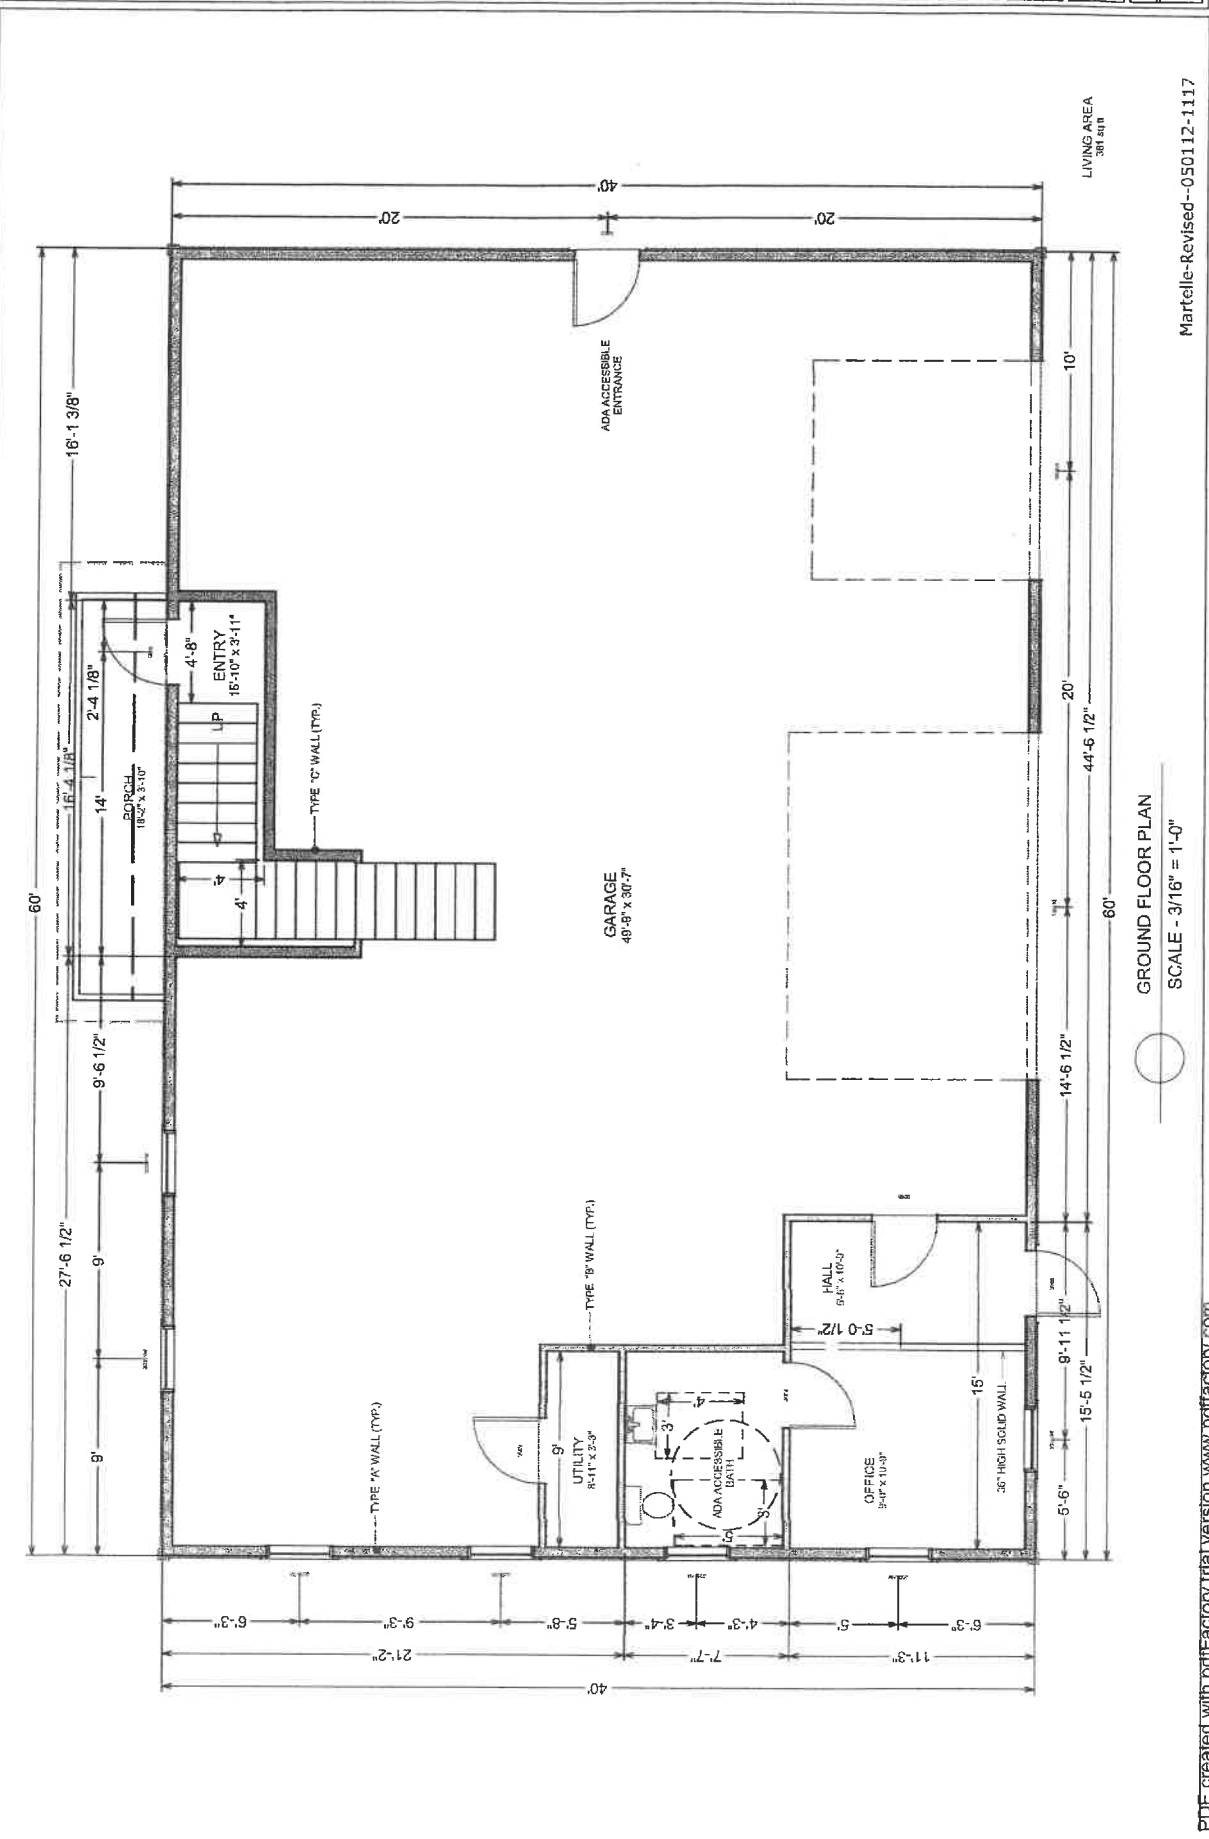

Martelle-Revised-050112-1117