



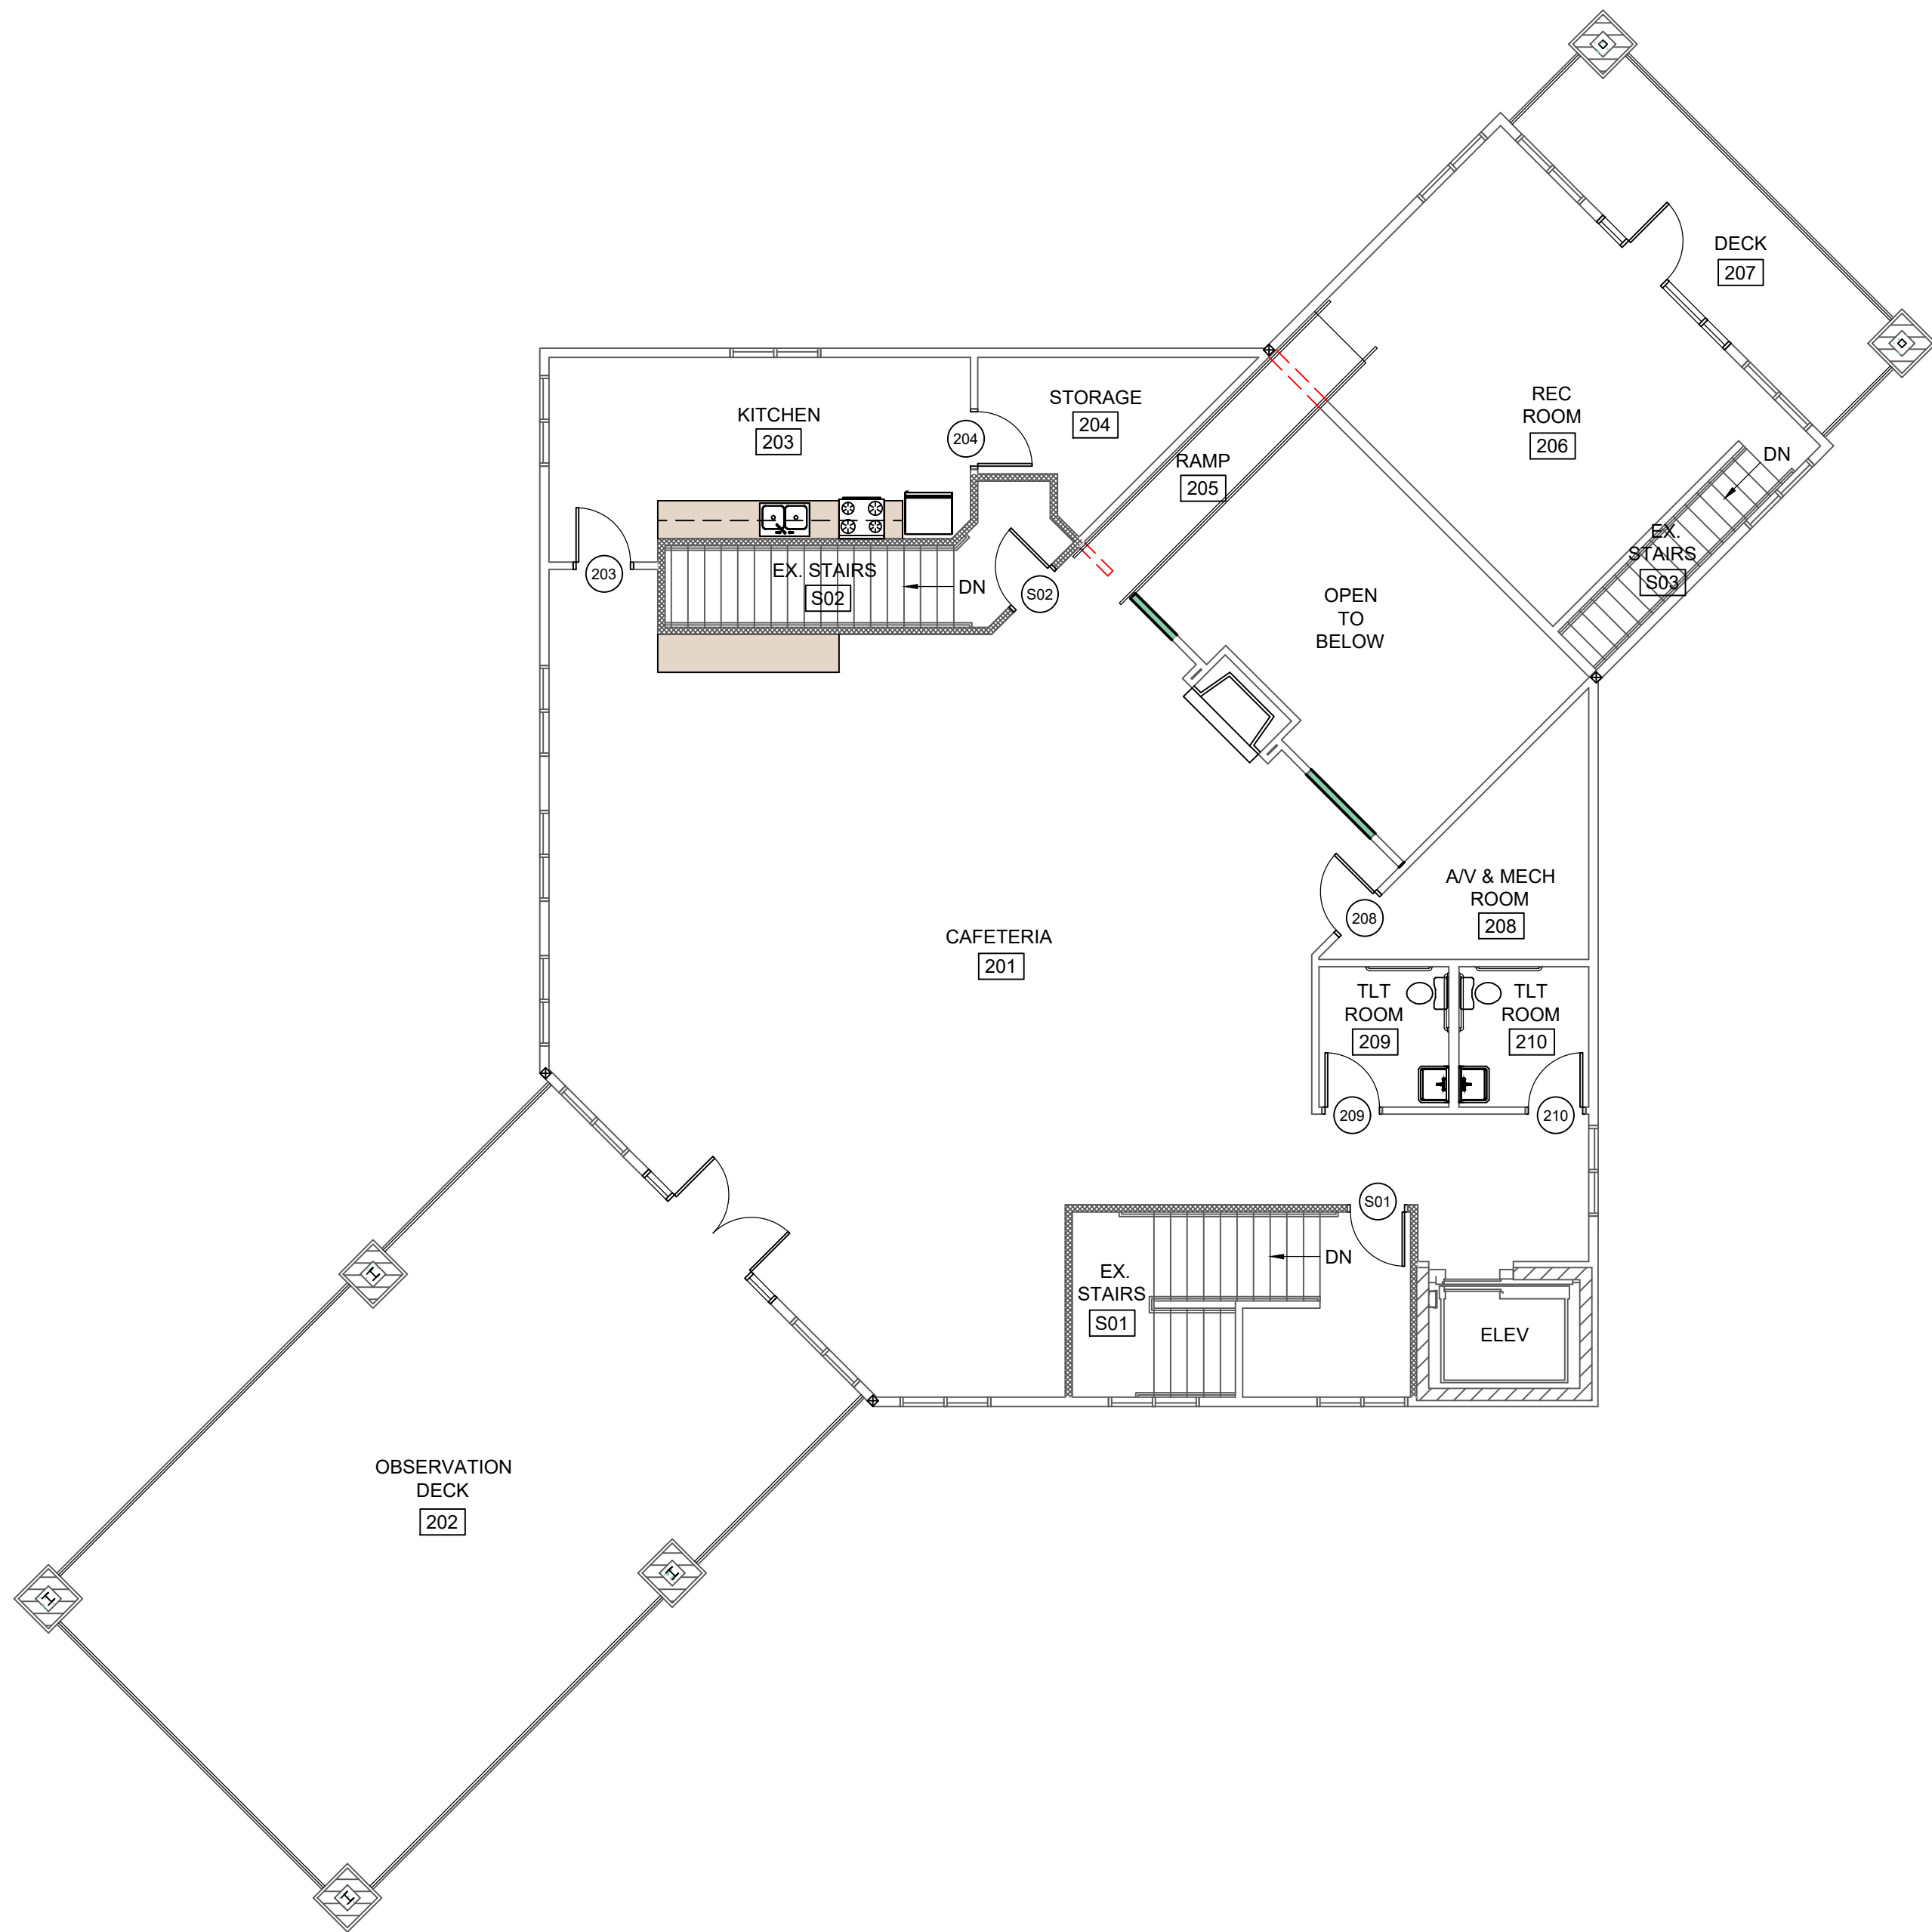

SECOND FLOOR PLAN

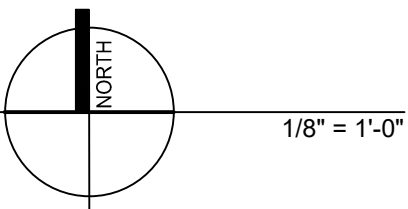

PROPOSED ALTERATIONS
Kreilkamp Trucking, Inc.
N9450 Mohawk Road
Town of Theresa, Dodge County

Issue:
10/04/2021

Revision:

Project Number:
22003

Sheet Title:
UPPER LEVEL FLOOR
PLAN

Sheet Number:

A-103