
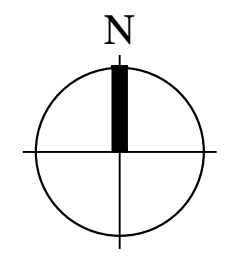


**13737  
OMEGA**

13737 OMEGA RD.  
FARMERS BRANCH, TX 75244  
T: XXX-XXX-XXXX

ARCHITECT  
James E. Langford  
Architects and Planners  
3001 Bookhout St.  
Dallas, Texas 75201  
T: 214 520 9100  
F: 214 520 9271

MEP ENGINEERS  
BEI Basharkhah Engineering, Inc.  
13101 Preston Road, Suite 601  
Dallas, Texas 75240  
T: 214-659-9000  
F: 972-XXX-XXXX

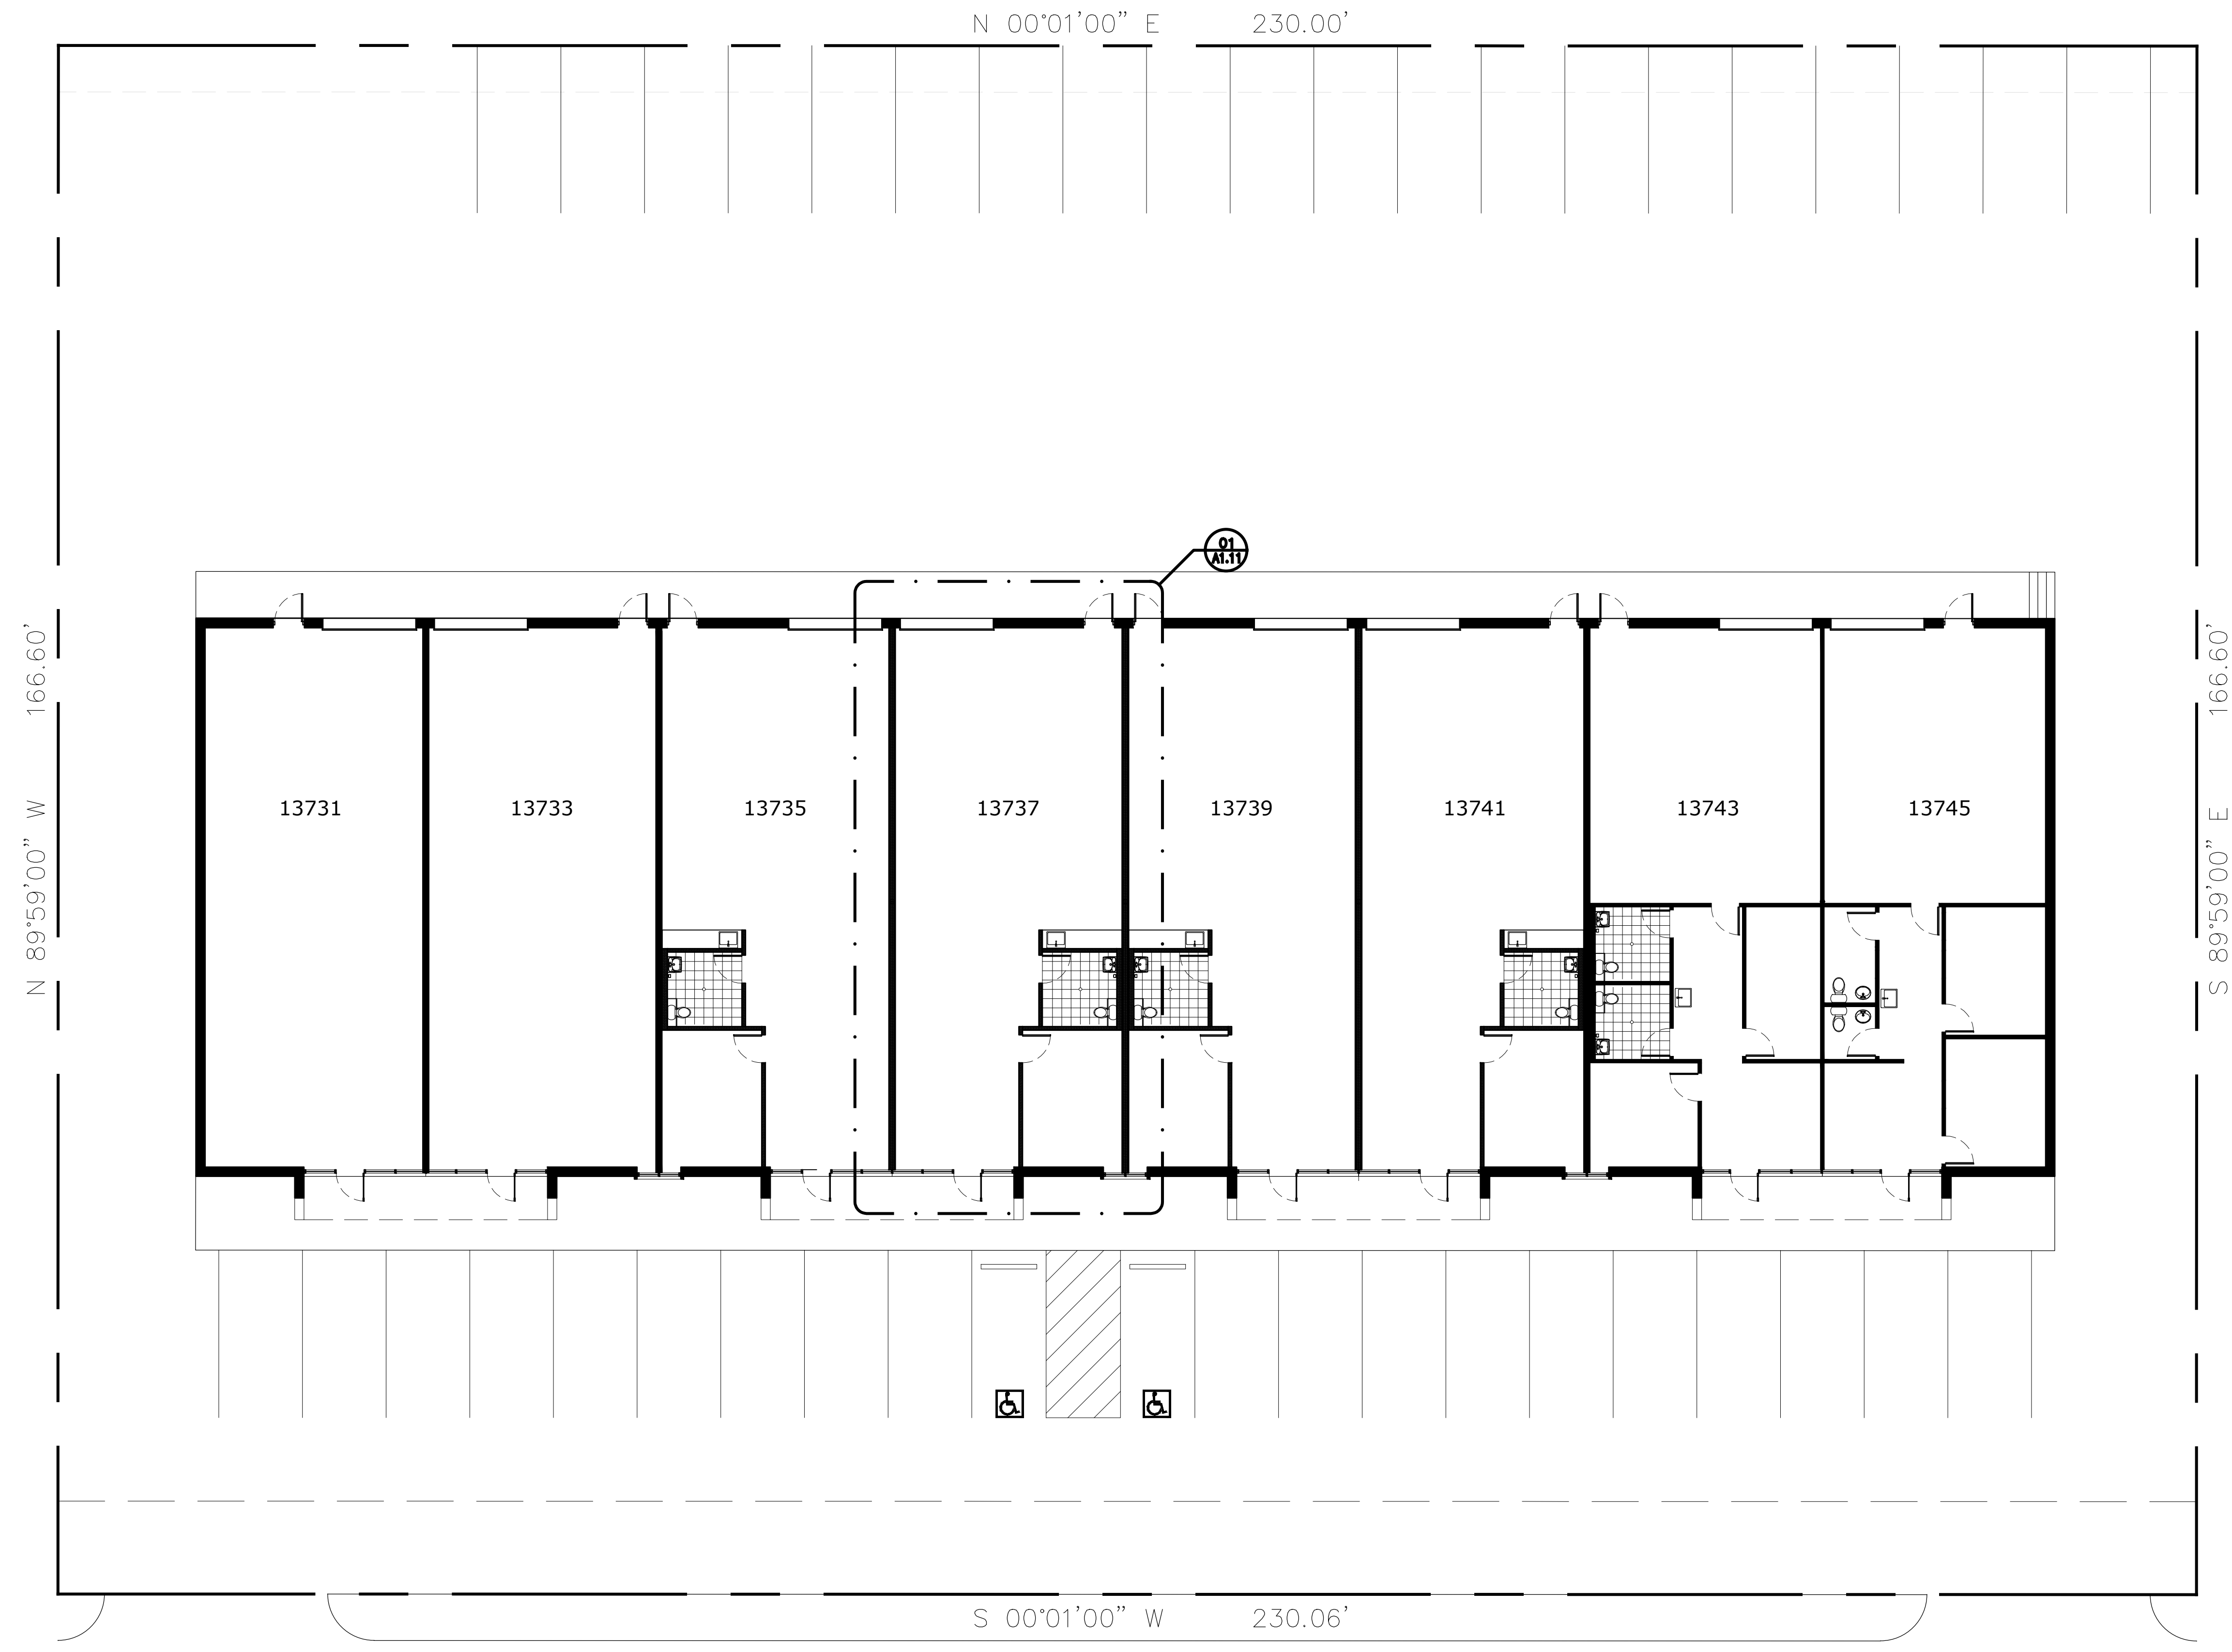

OMEGA ROAD

① SITE PLAN  
SCALE: 1"=10'-0" XREF:XX-XXX

NO.	REVISIONS/SUBMISSIONS	DATE

Drawing Title  
**SITE PLAN**

Date  
06/30/23

Scale  
AS SHOWN

Project No.  
00000

Drawn by  
X.X.

Checked by  
J. Langford

Drawing Number

AC1.01  
SHEET OF