

PROPOSED SHELL BUILDING AT


S OLD DIXIE HWY, LADY LAKE FL, 32159

PARCEL NO #1: 21-18-24-0002-000-01200
PARCEL NO #2: 21-18-24-0002-000-01100

FOR PERMIT & CONSTRUCTION

PREPARED FOR:
XXXXXXXXXXXXXXXXXXXX

PREPARED BY:
AUSTIN CONSTRUCTION GROUP, INC.

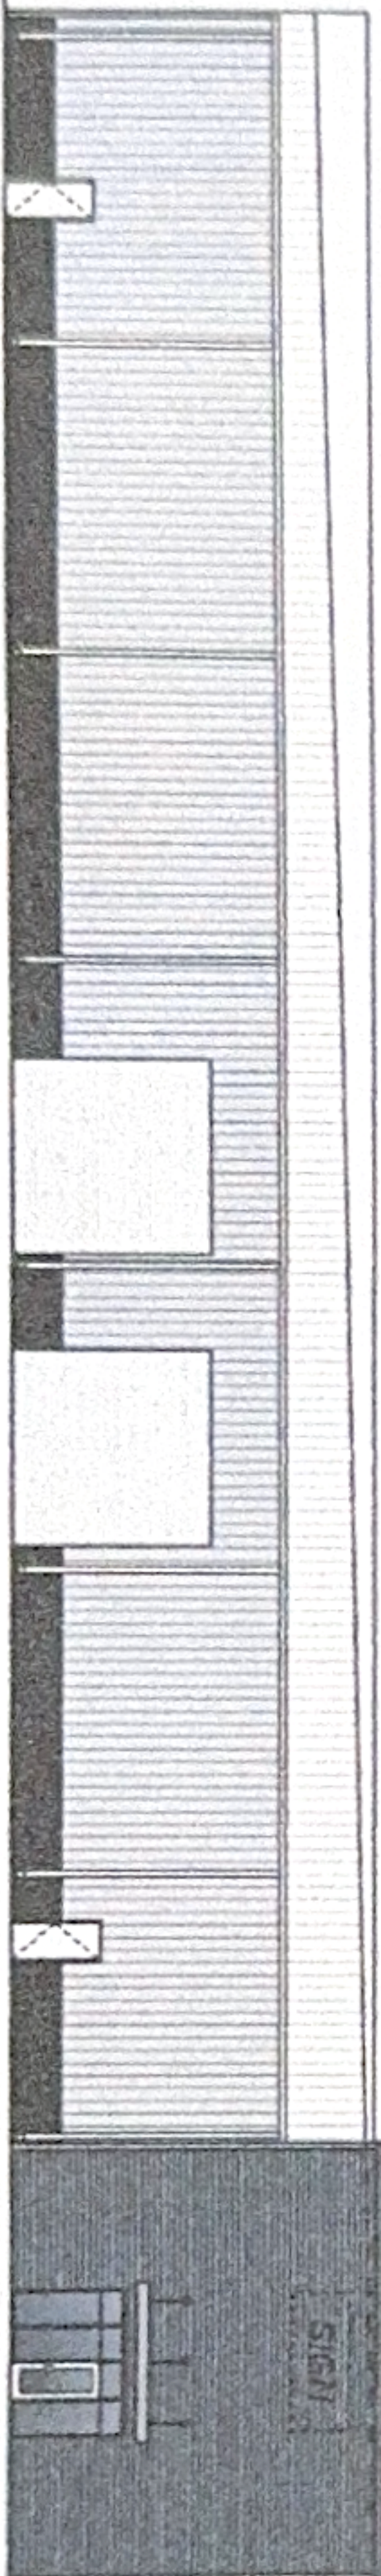

1 VICINITY MAP



2 SHEET LIST TABLE

SHEET #	SHEET TITLE
001	COVER SHEET
002	PROJECT INFORMATION
003	GENERAL NOTES
004	FOUNDATION PLAN
005	FLOOR PLAN
006	SECTION C-C
007	SECTION D-D
008	SECTION E-E
009	SECTION F-F
010	SECTION G-G
011	SECTION H-H
012	SECTION I-I
013	SECTION J-J
014	SECTION K-K
015	SECTION L-L
016	SECTION M-M
017	SECTION N-N
018	SECTION O-O
019	SECTION P-P
020	SECTION Q-Q
021	SECTION R-R
022	SECTION S-S
023	SECTION T-T
024	SECTION U-U
025	SECTION V-V
026	SECTION W-W
027	SECTION X-X
028	SECTION Y-Y
029	SECTION Z-Z
030	SECTION AA-AA
031	SECTION BB-BB
032	SECTION CC-CC
033	SECTION DD-DD
034	SECTION EE-EE
035	SECTION FF-FF
036	SECTION GG-GG
037	SECTION HH-HH
038	SECTION II-II
039	SECTION JJ-JJ
040	SECTION KK-KK
041	SECTION LL-LL
042	SECTION MM-MM
043	SECTION NN-NN
044	SECTION OO-OO
045	SECTION PP-PP
046	SECTION QQ-QQ
047	SECTION RR-RR
048	SECTION SS-SS
049	SECTION TT-TT
050	SECTION UU-UU
051	SECTION VV-VV
052	SECTION WW-WW
053	SECTION XX-XX
054	SECTION YY-YY
055	SECTION ZZ-ZZ
056	SECTION AA-AA
057	SECTION BB-BB
058	SECTION CC-CC
059	SECTION DD-DD
060	SECTION EE-EE
061	SECTION FF-FF
062	SECTION GG-GG
063	SECTION HH-HH
064	SECTION II-II
065	SECTION JJ-JJ
066	SECTION KK-KK
067	SECTION LL-LL
068	SECTION MM-MM
069	SECTION NN-NN
070	SECTION OO-OO
071	SECTION PP-PP
072	SECTION QQ-QQ
073	SECTION RR-RR
074	SECTION SS-SS
075	SECTION TT-TT
076	SECTION UU-UU
077	SECTION VV-VV
078	SECTION WW-WW
079	SECTION XX-XX
080	SECTION YY-YY
081	SECTION ZZ-ZZ
082	SECTION AA-AA
083	SECTION BB-BB
084	SECTION CC-CC
085	SECTION DD-DD
086	SECTION EE-EE
087	SECTION FF-FF
088	SECTION GG-GG
089	SECTION HH-HH
090	SECTION II-II
091	SECTION JJ-JJ
092	SECTION KK-KK
093	SECTION LL-LL
094	SECTION MM-MM
095	SECTION NN-NN
096	SECTION OO-OO
097	SECTION PP-PP
098	SECTION QQ-QQ
099	SECTION RR-RR
100	SECTION SS-SS

4 REVISIONS

REV. NO.	REVISION	BY	DATE
1	ADD SHEET 001	ACG	10/1/2021
2	ADD SHEET 002	ACG	10/1/2021
3	ADD SHEET 003	ACG	10/1/2021
100	ADD SHEET 100	ACG	10/1/2021