


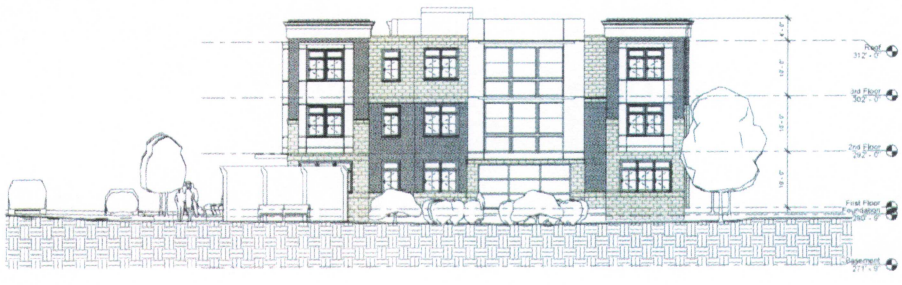

Elevation 2 - a
1/8" = 1'-0"



Elevation 3 - a
1/8" = 1'-0"

ATTENTION:
Do not use these drawings, unless the contractor should have drawings included for each trade, referred to in the project description, to determine quantities of materials or to control the construction quality, responsibility for obtaining quantities, unless otherwise noted, is the responsibility of the contractor in accordance with the project description.

Design, specifications and other documents prepared by Wiles Architects and Wiles Architects are the property of Wiles Architects and shall remain the property of Wiles Architects. The contractor shall be responsible for obtaining and paying for their respective trademarks of software and other items of copyright, including copyright. The contractor shall be responsible for obtaining the necessary permissions for the use of the contractor's trademarks and other items of copyright, including copyright. The contractor shall be responsible for obtaining the necessary permissions for the use of the contractor's trademarks and other items of copyright, including copyright.

Ochsner Crescent Apartments

4942 Main Street
Bridgeport, CT

Professional Seal

wiles Architects, LLC
207 Newburgh Ave
Bridgeport, CT 06605
PH: 203.364.1911
www.wilesarch.com

No.	Description	Date

Elevations

Project Number	Project Number
Date	July 23, 2024
Drawn by	Author
Checked by	Checker
	Designer


A201

Scale: 1/8" = 1'-0"

PRINTED: TUESDAY, 4/23/24 10:54 AM

WilesArchitects, 2024 Copyright

C:\Users\jguy\OneDrive\Documents\Ochsner Crescent Apartments\A201.dwg - Summary - 7/23/24

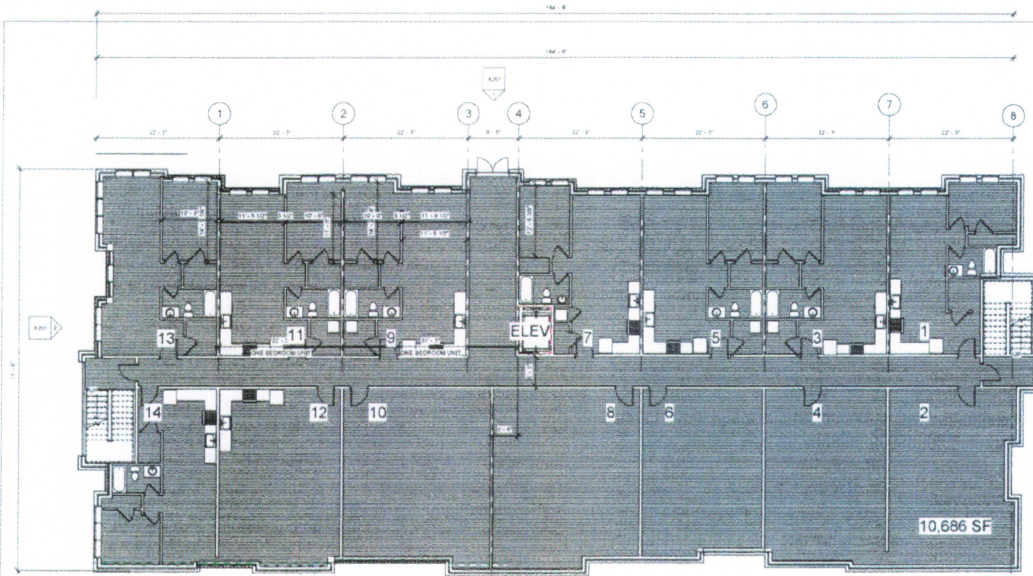

42 -ONE BEDROOM UNITS
625 SF

ATTENTION:
 See all notes and drawings. Under no circumstances should these drawings be used for anything except the purposes for which they were prepared. If any error or omission is discovered, the user shall be responsible for any and all consequences. The user shall be responsible for any and all consequences of any and all errors or omissions. The user shall be responsible for any and all consequences of any and all errors or omissions.

Drawings, specifications and other documents prepared by Wiles Architects and Wiles Architects, Inc. are the property of Wiles Architects and Wiles Architects, Inc. and shall remain the property of Wiles Architects and Wiles Architects, Inc. No part of these drawings, specifications and other documents shall be reproduced, stored in a retrieval system, or transmitted in any form or by any means, electronic, mechanical, photocopying, recording, or by any information storage and retrieval system, without the prior written permission of Wiles Architects and Wiles Architects, Inc. The user shall be responsible for any and all consequences of any and all errors or omissions. The user shall be responsible for any and all consequences of any and all errors or omissions.

Ochsner Crescent
Apartments

4942 Main Street
Bridgeport, Ct

Professional Seal

wiles ARCHITECTS
 Wiles Architects, LLC
 207 Douglas Ave
 Bridgeport, CT 06610
 P: 203.366.1781
 www.wilesarch.com

NO.	Description	Date

First Floor Plan

Project number: _____ Project Number: _____
 Date: July 23, 2024
 Drawn by: _____ Author: _____
 Checked by: _____ Checker: _____
 Designed by: _____ Designer: _____


A102

Scale: 1/8" = 1'-0"

PRINTED: 7/23/2024 4:53:30 PM

WilesArchitects 2024 copyright

C:\Users\jgarcia\OneDrive\Documents\Projects\4942 Main Street\4942 Main Street.dwg
 11/11/2023 10:00:00 AM
 11/11/2023 10:00:00 AM

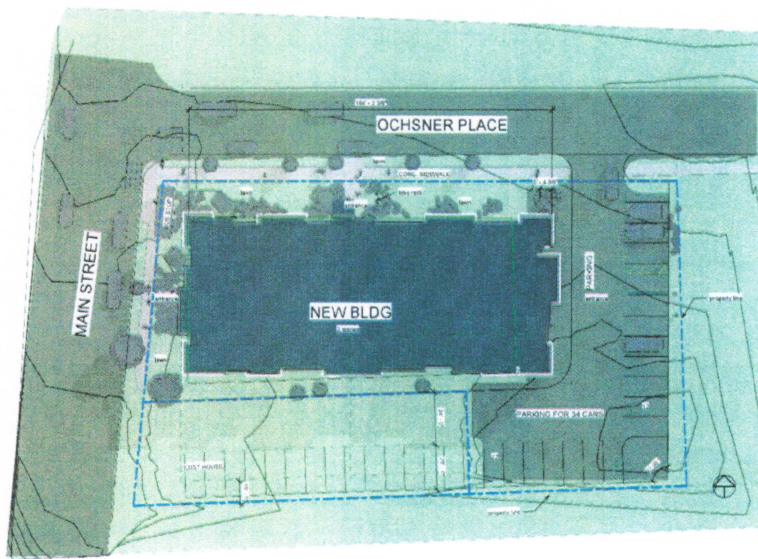

100 Feet
1" = 20' 0"

ATTENTION
 These drawings were prepared under the supervision of the Professional Engineer of Record for the project. The contractor shall be responsible for obtaining all necessary permits and for complying with all applicable laws, codes, and regulations. The Professional Engineer of Record is not responsible for any errors or omissions in the drawings or for any consequences resulting from the use of these drawings.

Design specifications and other documents prepared by Wiles Architects and other consultants are incorporated by reference into these drawings. The contractor shall be responsible for obtaining all necessary permits and for complying with all applicable laws, codes, and regulations. The Professional Engineer of Record is not responsible for any errors or omissions in the drawings or for any consequences resulting from the use of these drawings.

Ochsner Crescent Apartments

4942 Main Street
 Bridgeport, CT

Professional Seal

wiles architects
 Wiles Architects, LLC
 1000 Corporate Center
 Bridgeport, CT 06605
 203.366.4000
 www.wilesarchitects.com

No.	Description	Date

Site Plan

Project Number: Project Number:
 Date: July 23, 2024
 Drawn by: Author:
 Checked by: Designer:

SP101

Scale: 1" = 20' 0"