



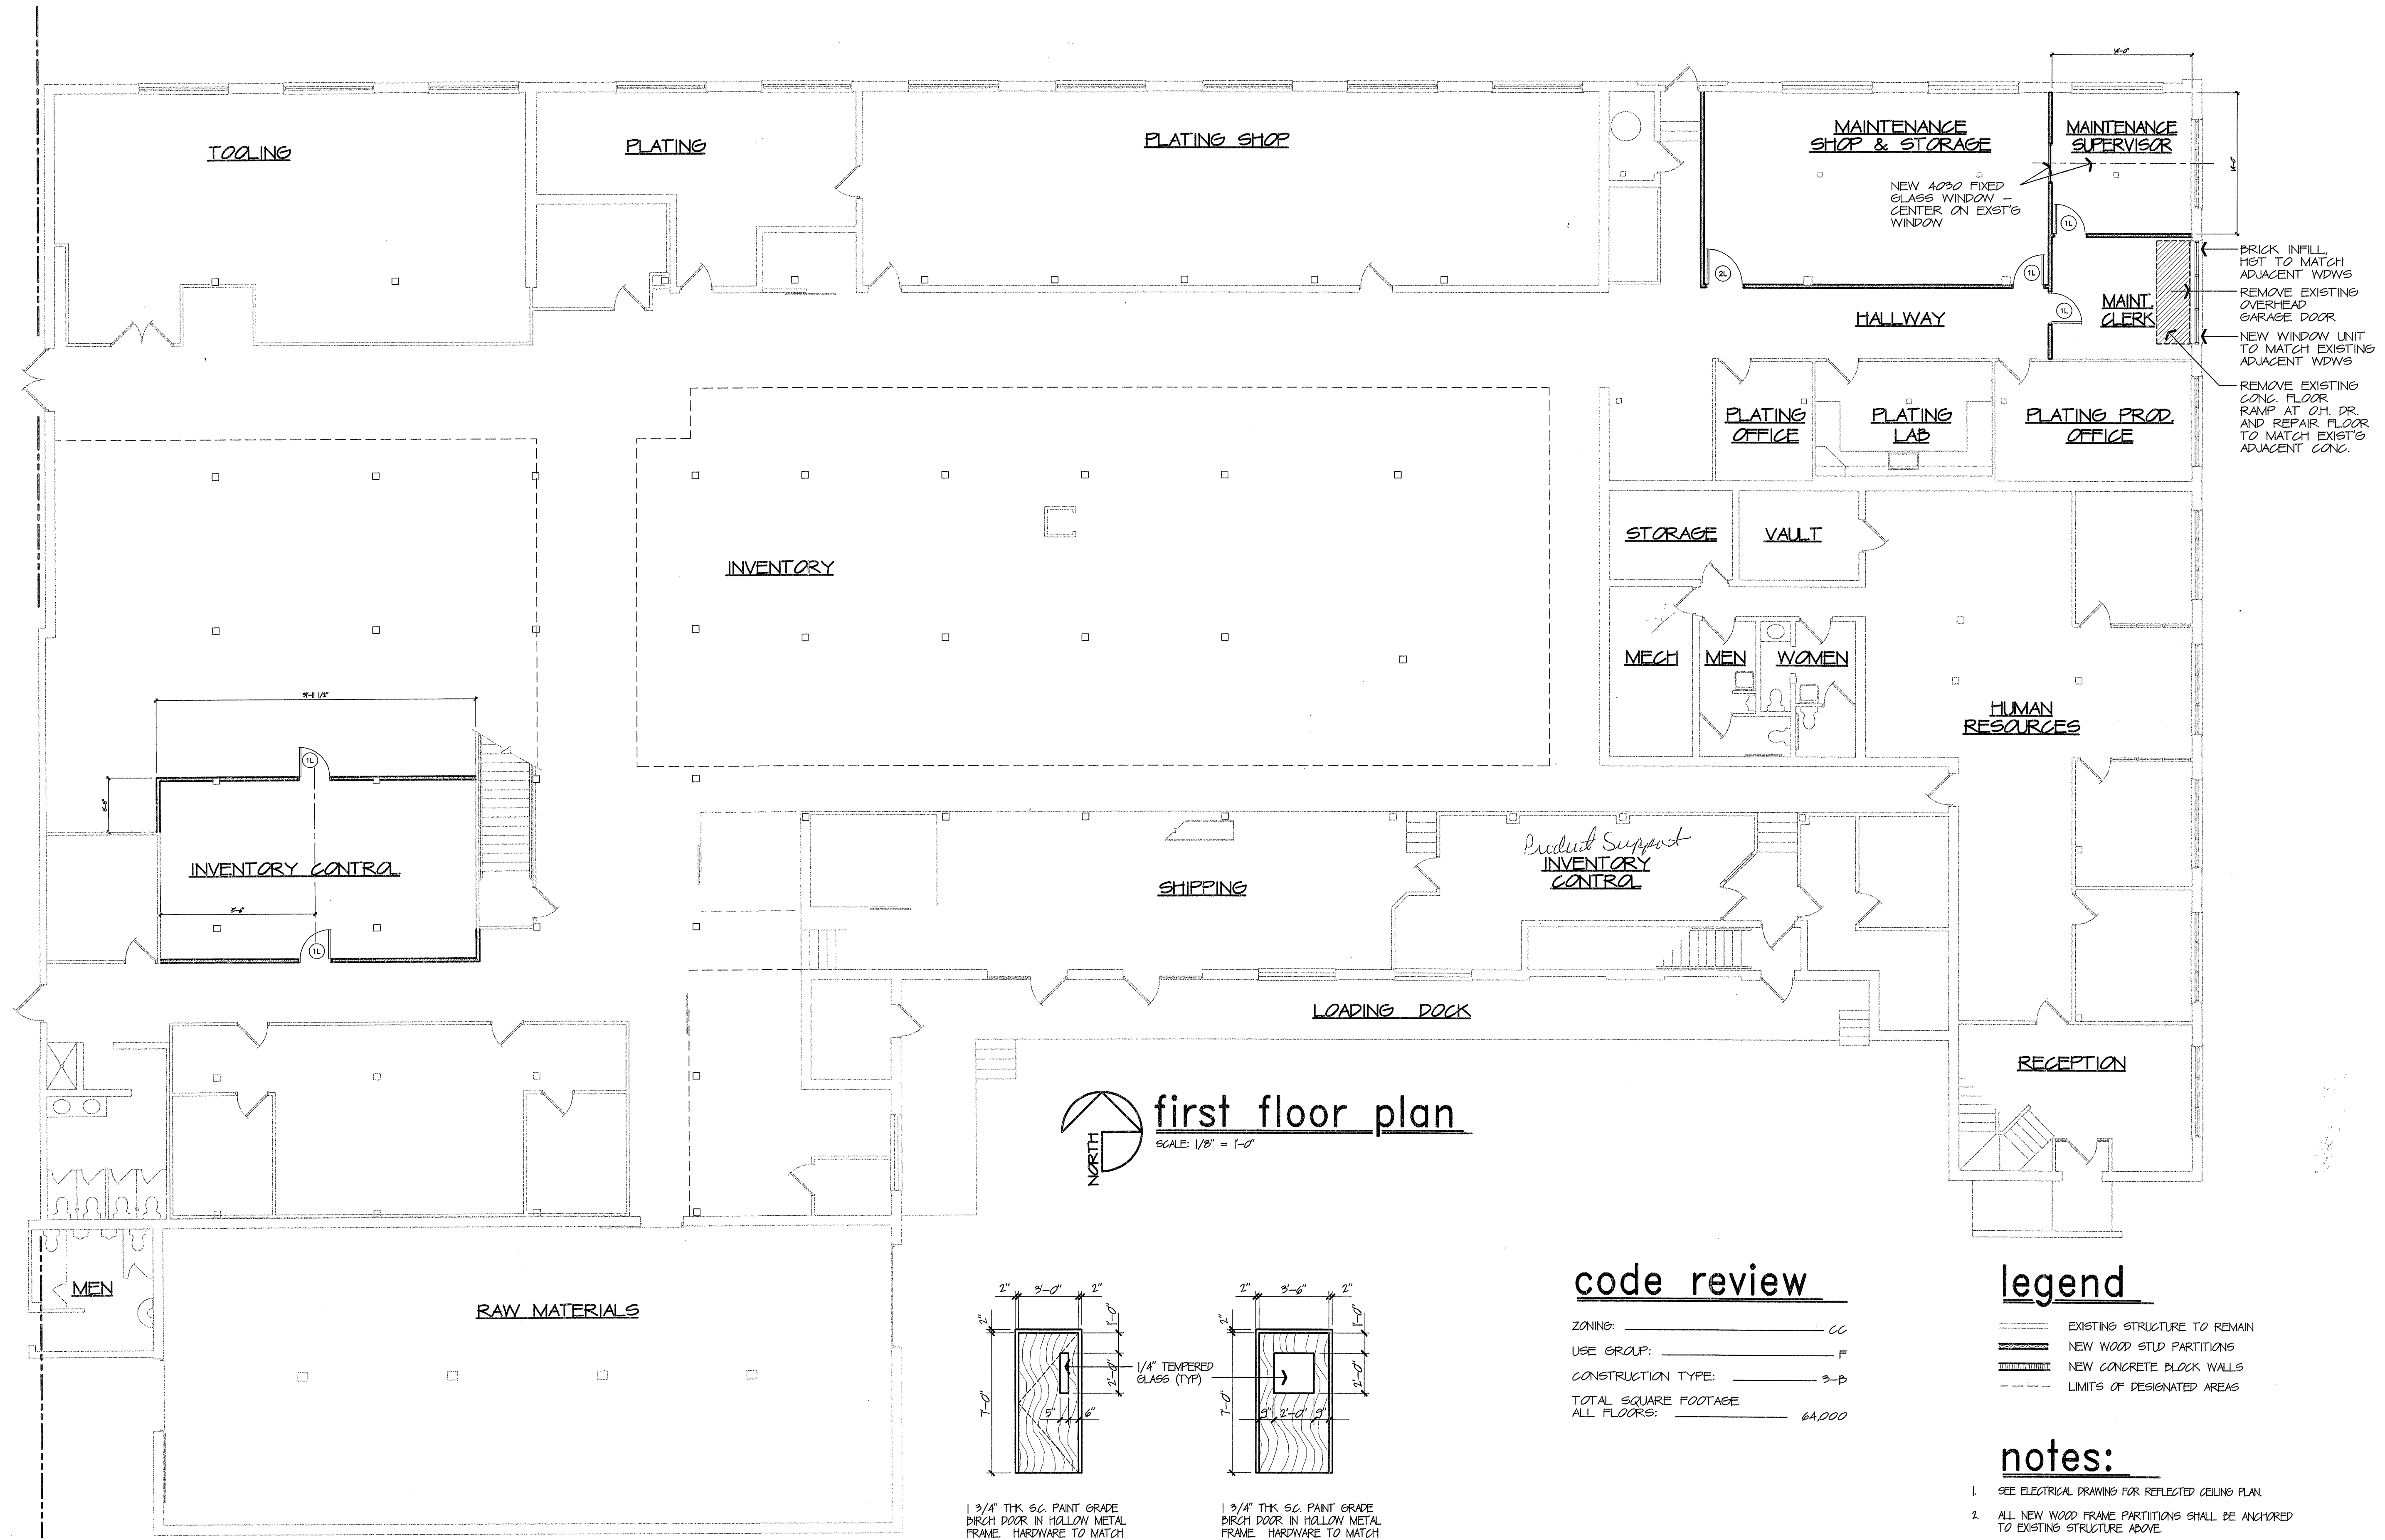

first floor plan
SCALE: 1/8" = 1'-0"

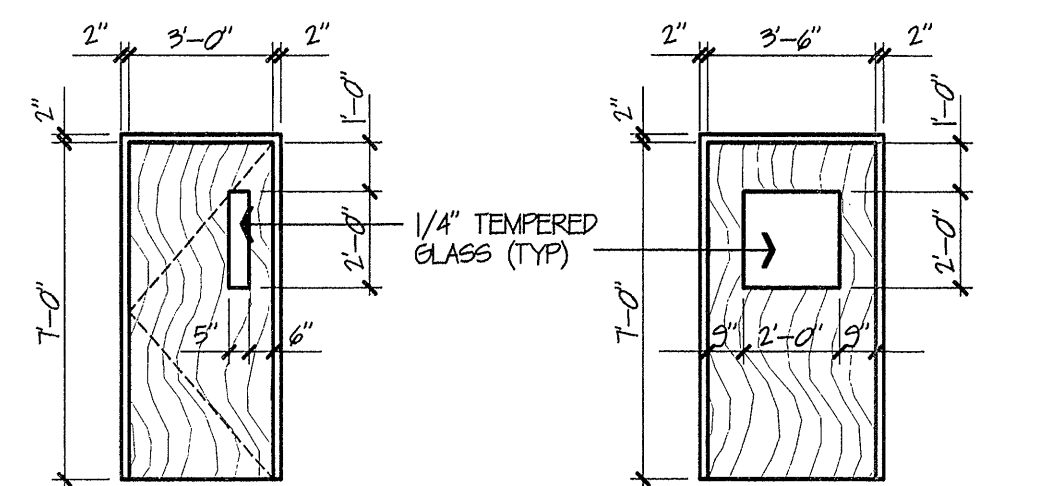

door types
SCALE: 1/4" = 1'-0"

code review

ZONING: _____ CC
USE GROUP: _____ F
CONSTRUCTION TYPE: _____ 3-B
TOTAL SQUARE FOOTAGE
ALL FLOORS: _____ 64,000


legend

EXISTING STRUCTURE TO REMAIN
NEW WOOD STUD PARTITIONS
NEW CONCRETE BLOCK WALLS
LIMITS OF DESIGNATED AREAS

notes:

- SEE ELECTRICAL DRAWING FOR REFLECTED CEILING PLAN.
- ALL NEW WOOD FRAME PARTITIONS SHALL BE ANCHORED TO EXISTING STRUCTURE ABOVE.
- NEW SUSPENDED ACOUSTICAL CEILING TO BE 9'-0" AFF. AT NEW INVENTORY CONTROL OFFICE.
- NEW SUSPENDED ACOUSTICAL CEILING TO BE 10'-0" AFF. AT NEW MAINTENANCE SHOP & STORAGE, SUPERVISOR AND CLERK'S OFFICE.
- FLOOR FINISHES PER OWNER.


REVISIONS	BY

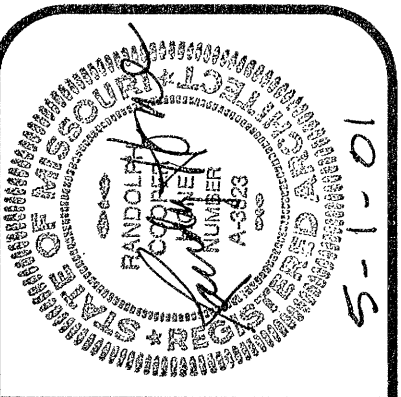

Randolph Cooper Hone
Architects/Designers/Planners

POSITRONIC INDUSTRIES INC.
423 north campbell avenue
springfield, missouri

DRAWN D. PIERCE
CHECKED RCH
DATE MARCH 20, 2001
SCALE AS NOTED
JOB NO.
SHEET 1
OF SHEETS

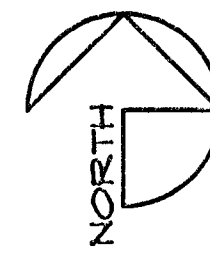


demolition plan
SCALE: 1/8" = 1'-0"

legend

- EXISTING STRUCTURE TO BE REMOVED
- ==== EXISTING STRUCTURE TO REMAIN
- LIMITS OF DESIGNATED AREAS

REVISIONS	BY

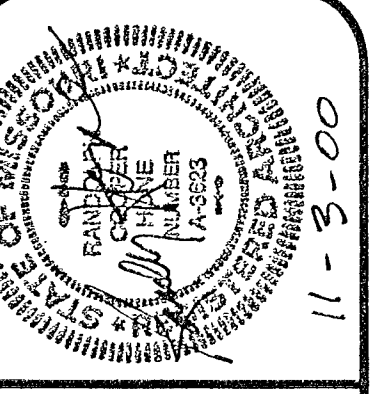

Randolph Cooper Hone
Architects/Designers/Planners

POSITRONIC INDUSTRIES INC.
423 north campbell avenue
springfield, missouri

DRAWN D. PIERCE
CHECKED RCH
DATE NOVEMBER 3, 2000
SCALE 1/8" = 1'-0"
JOB NO.
SHEET 1
OF SHEETS