


# WEST SPRINGFIELD - COMMERCIAL BUILDING

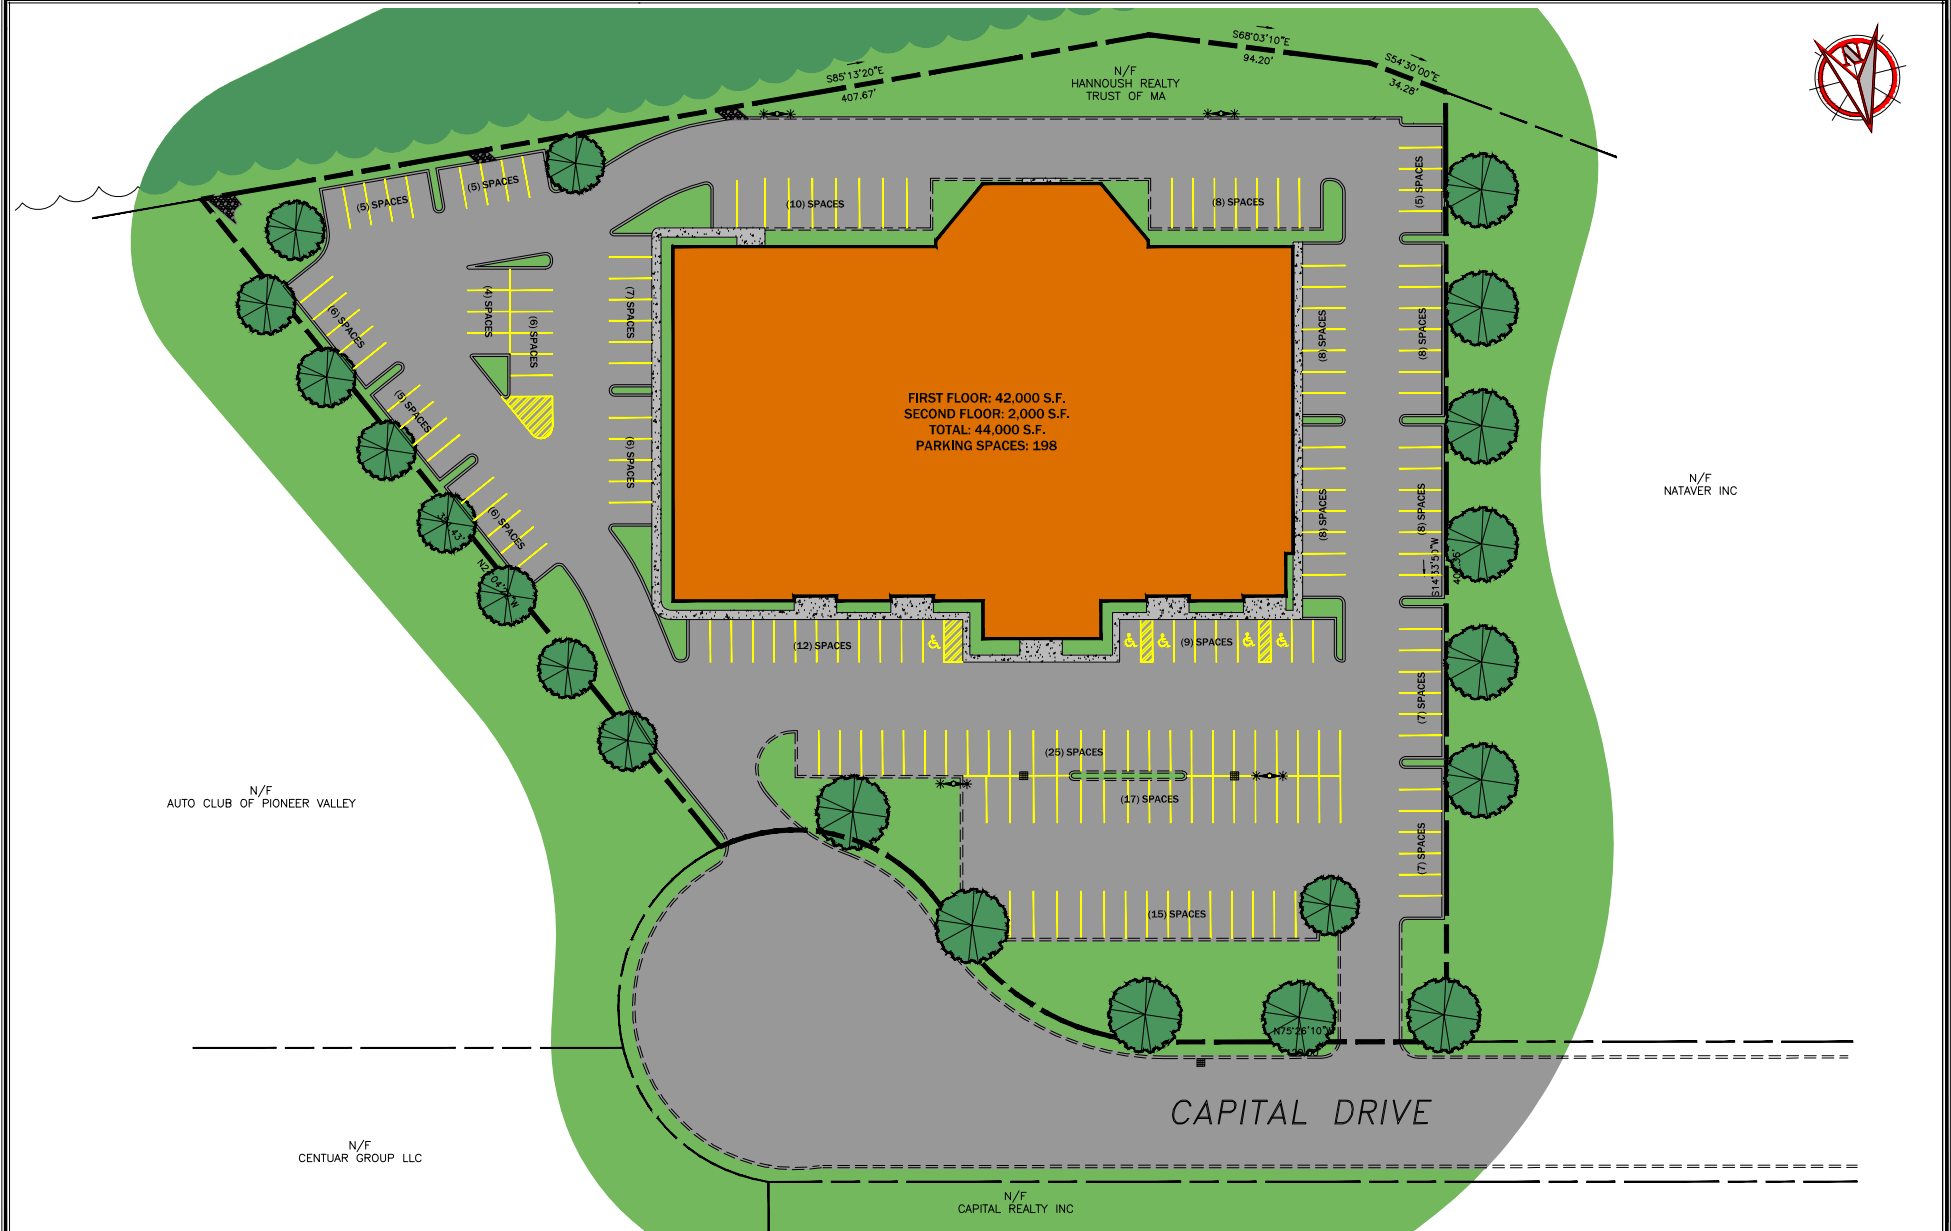

**C-I**

DRAWN: LDS  
SCALE: 1" = 80'-0"  
DATE: 10/12/12

**CONCEPTUAL SITE PLAN LAYOUT**  
Capital Drive - West Springfield, Massachusetts

**SAGE**  
ENGINEERING & CONTRACTING, INC.

199 SERVICSTAR INDUSTRIAL WAY - SUITE 2  
WESTFIELD, MA 01095  
TEL: (413) 562-4884 · FAX: (413) 562-4899  
www.sage-ci.com